

PART OF N. 1/2 OF SEC. 36, T.6 N., R.2 W., S. L. B. & M.
OGDEN COMMERCIAL & INDUSTRIAL PARK-PLAT 'B'

134

TAXING UNIT: 25


LOTS 22-29, 37-42
 IN OGDEN CITY

PREFIX: 15-134

SCALE 1"=100'

SEE PAGE 68

SEE PAGE 67

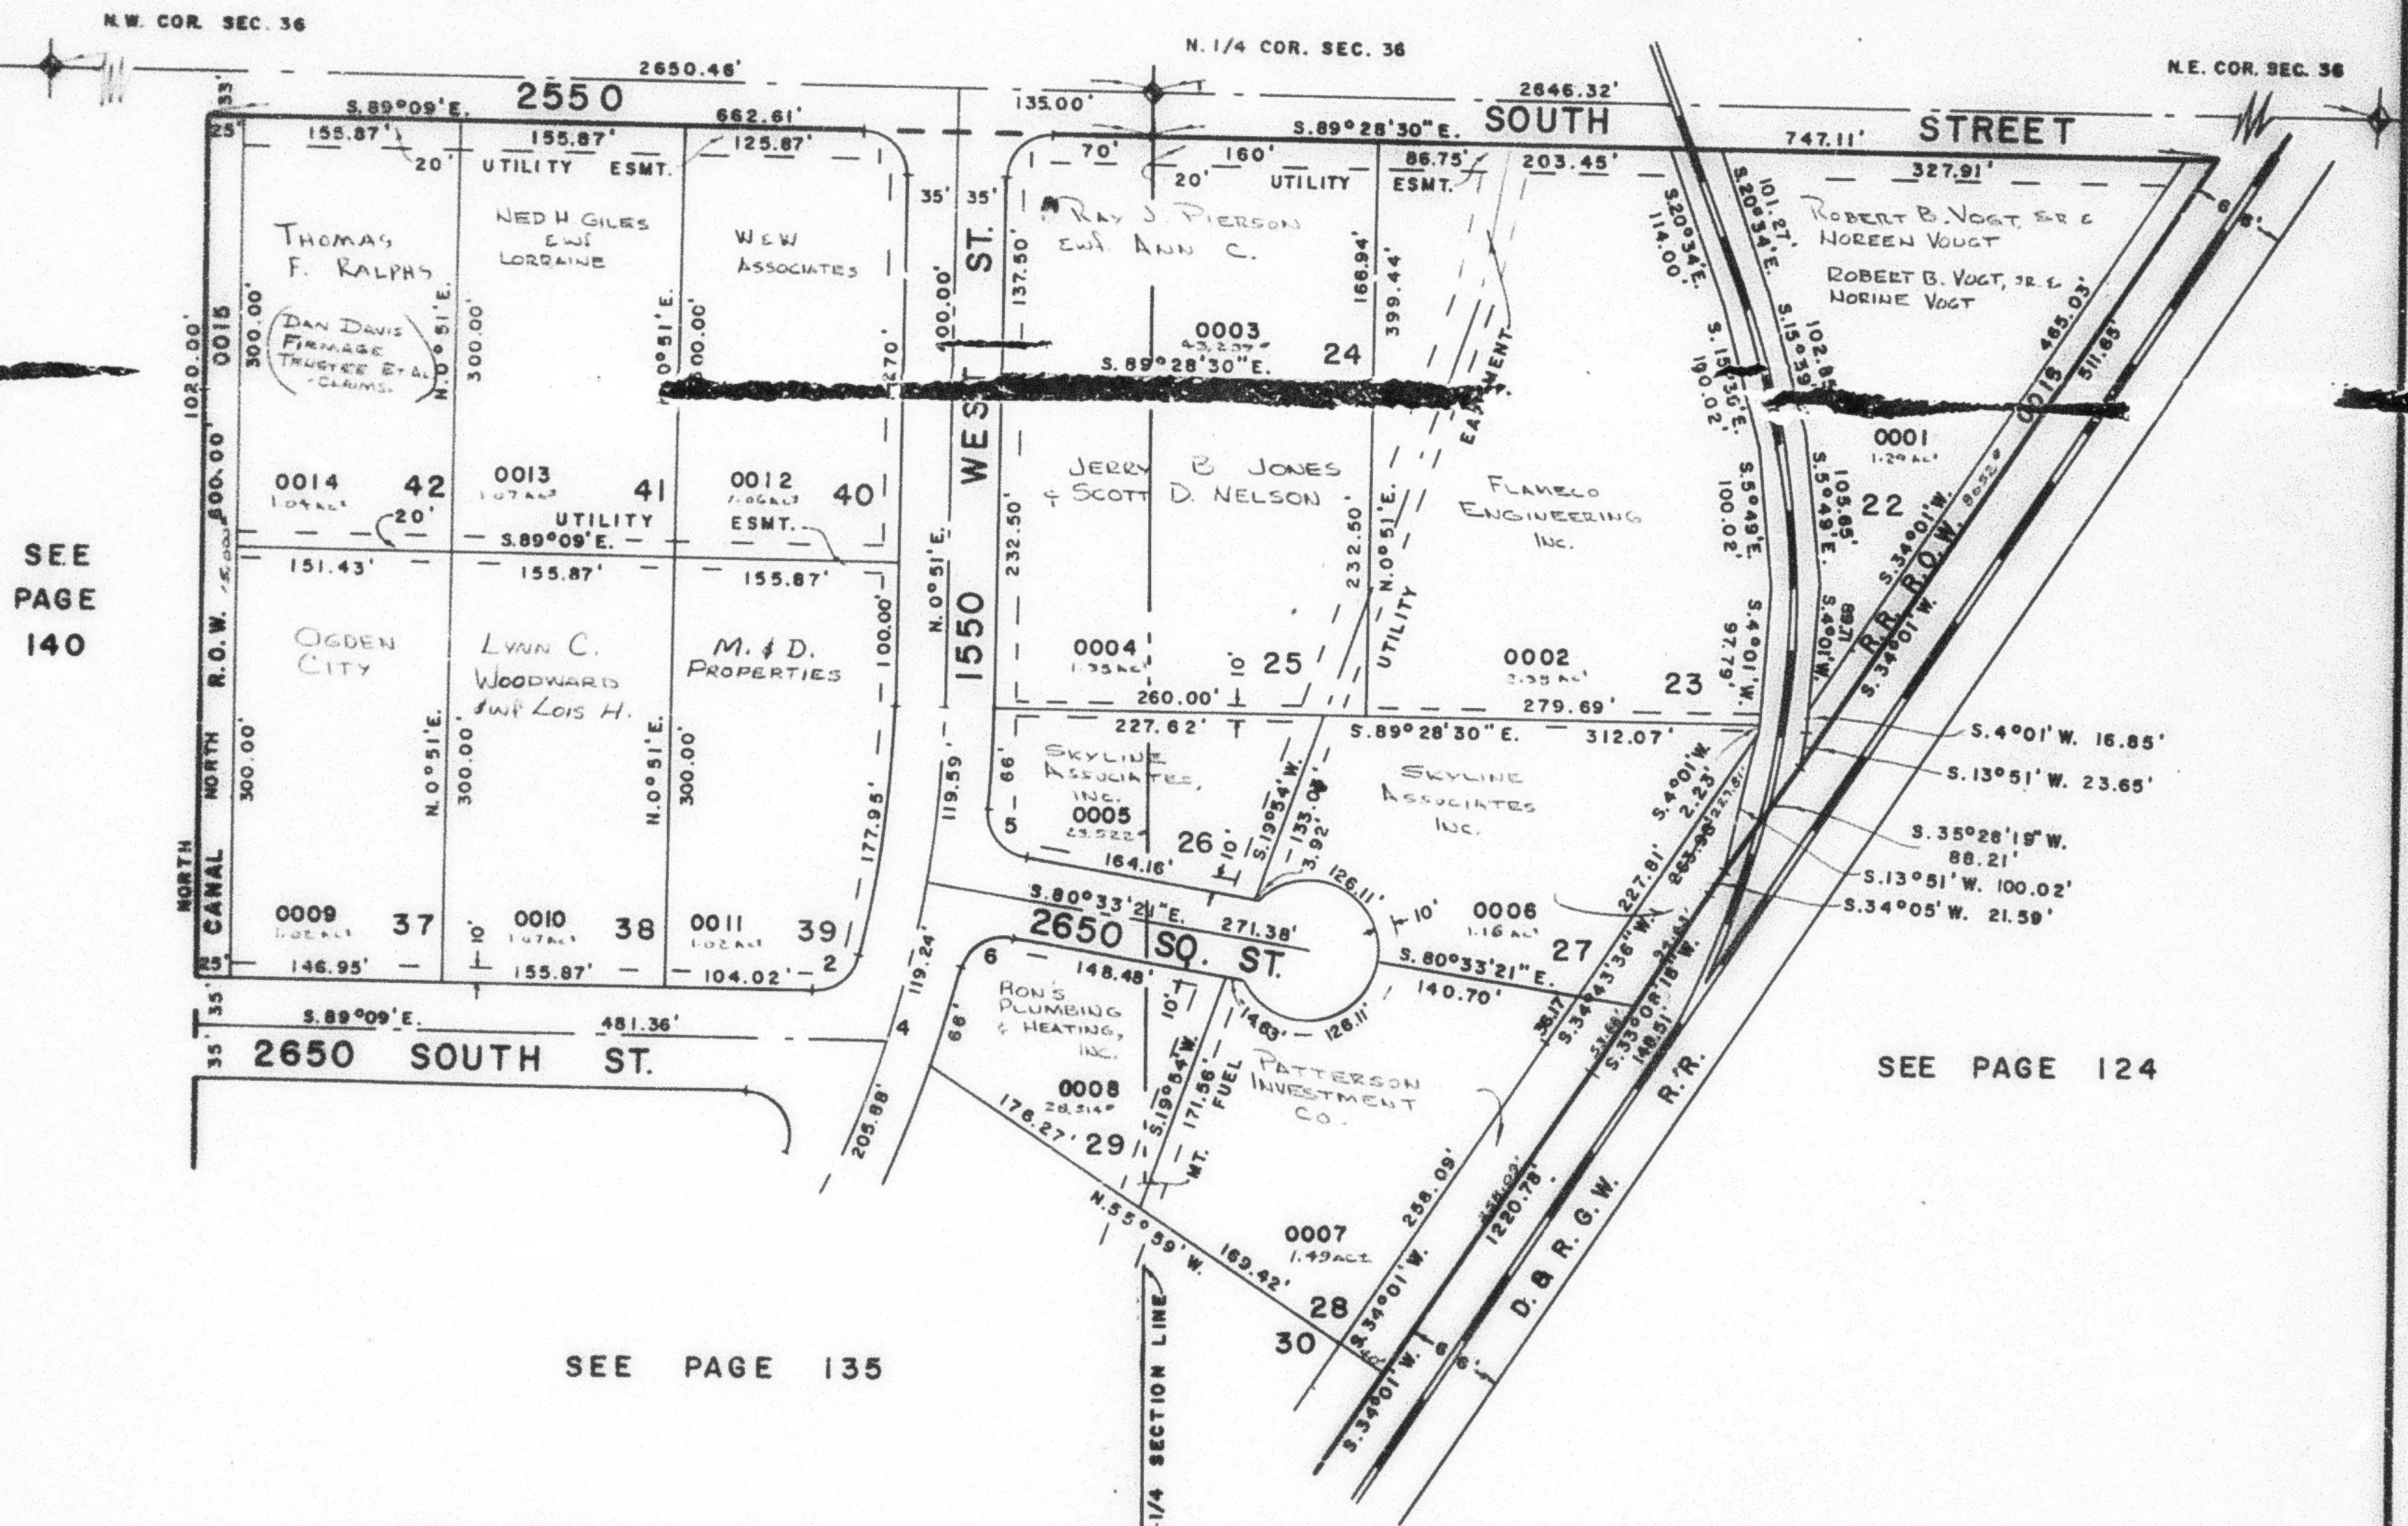

SEE
 PAGE
 140

SEE PAGE 124

SEE PAGE 135

	CURV	DATA			
1	2	4	5	6	
R= 30'	30'	768.25'	30'	30'	
A= 90°	77°30'	33°10'	84°47'19"	94°12'20"	
L= 47.12'	40.58'	444.71'	44.40'	49.33'	
T= 30'	24.07'	235.01'	27.39'	32.29'	
C= 42.43'	37.56'	438.53'	40.45'	43.95'	

FOR COMPLETE ENG. DATA
 SEE ORIG. DED. PLAT IN
 BOOK 21, PAGE 41