

PART OF N. 1/2 OF SEC. 36, T.6N., R.2W., S.L.B.M. OGDEN COMMERCIAL & INDUSTRIAL PARK-PLAT 'B'

134

LOTS 22-29, 37-42

IN OGDEN CITY


SCALE 1"=100'

TAXING UNIT: 25

PREFIX: 15-134

SEE PAGE 68

SEE PAGE 67

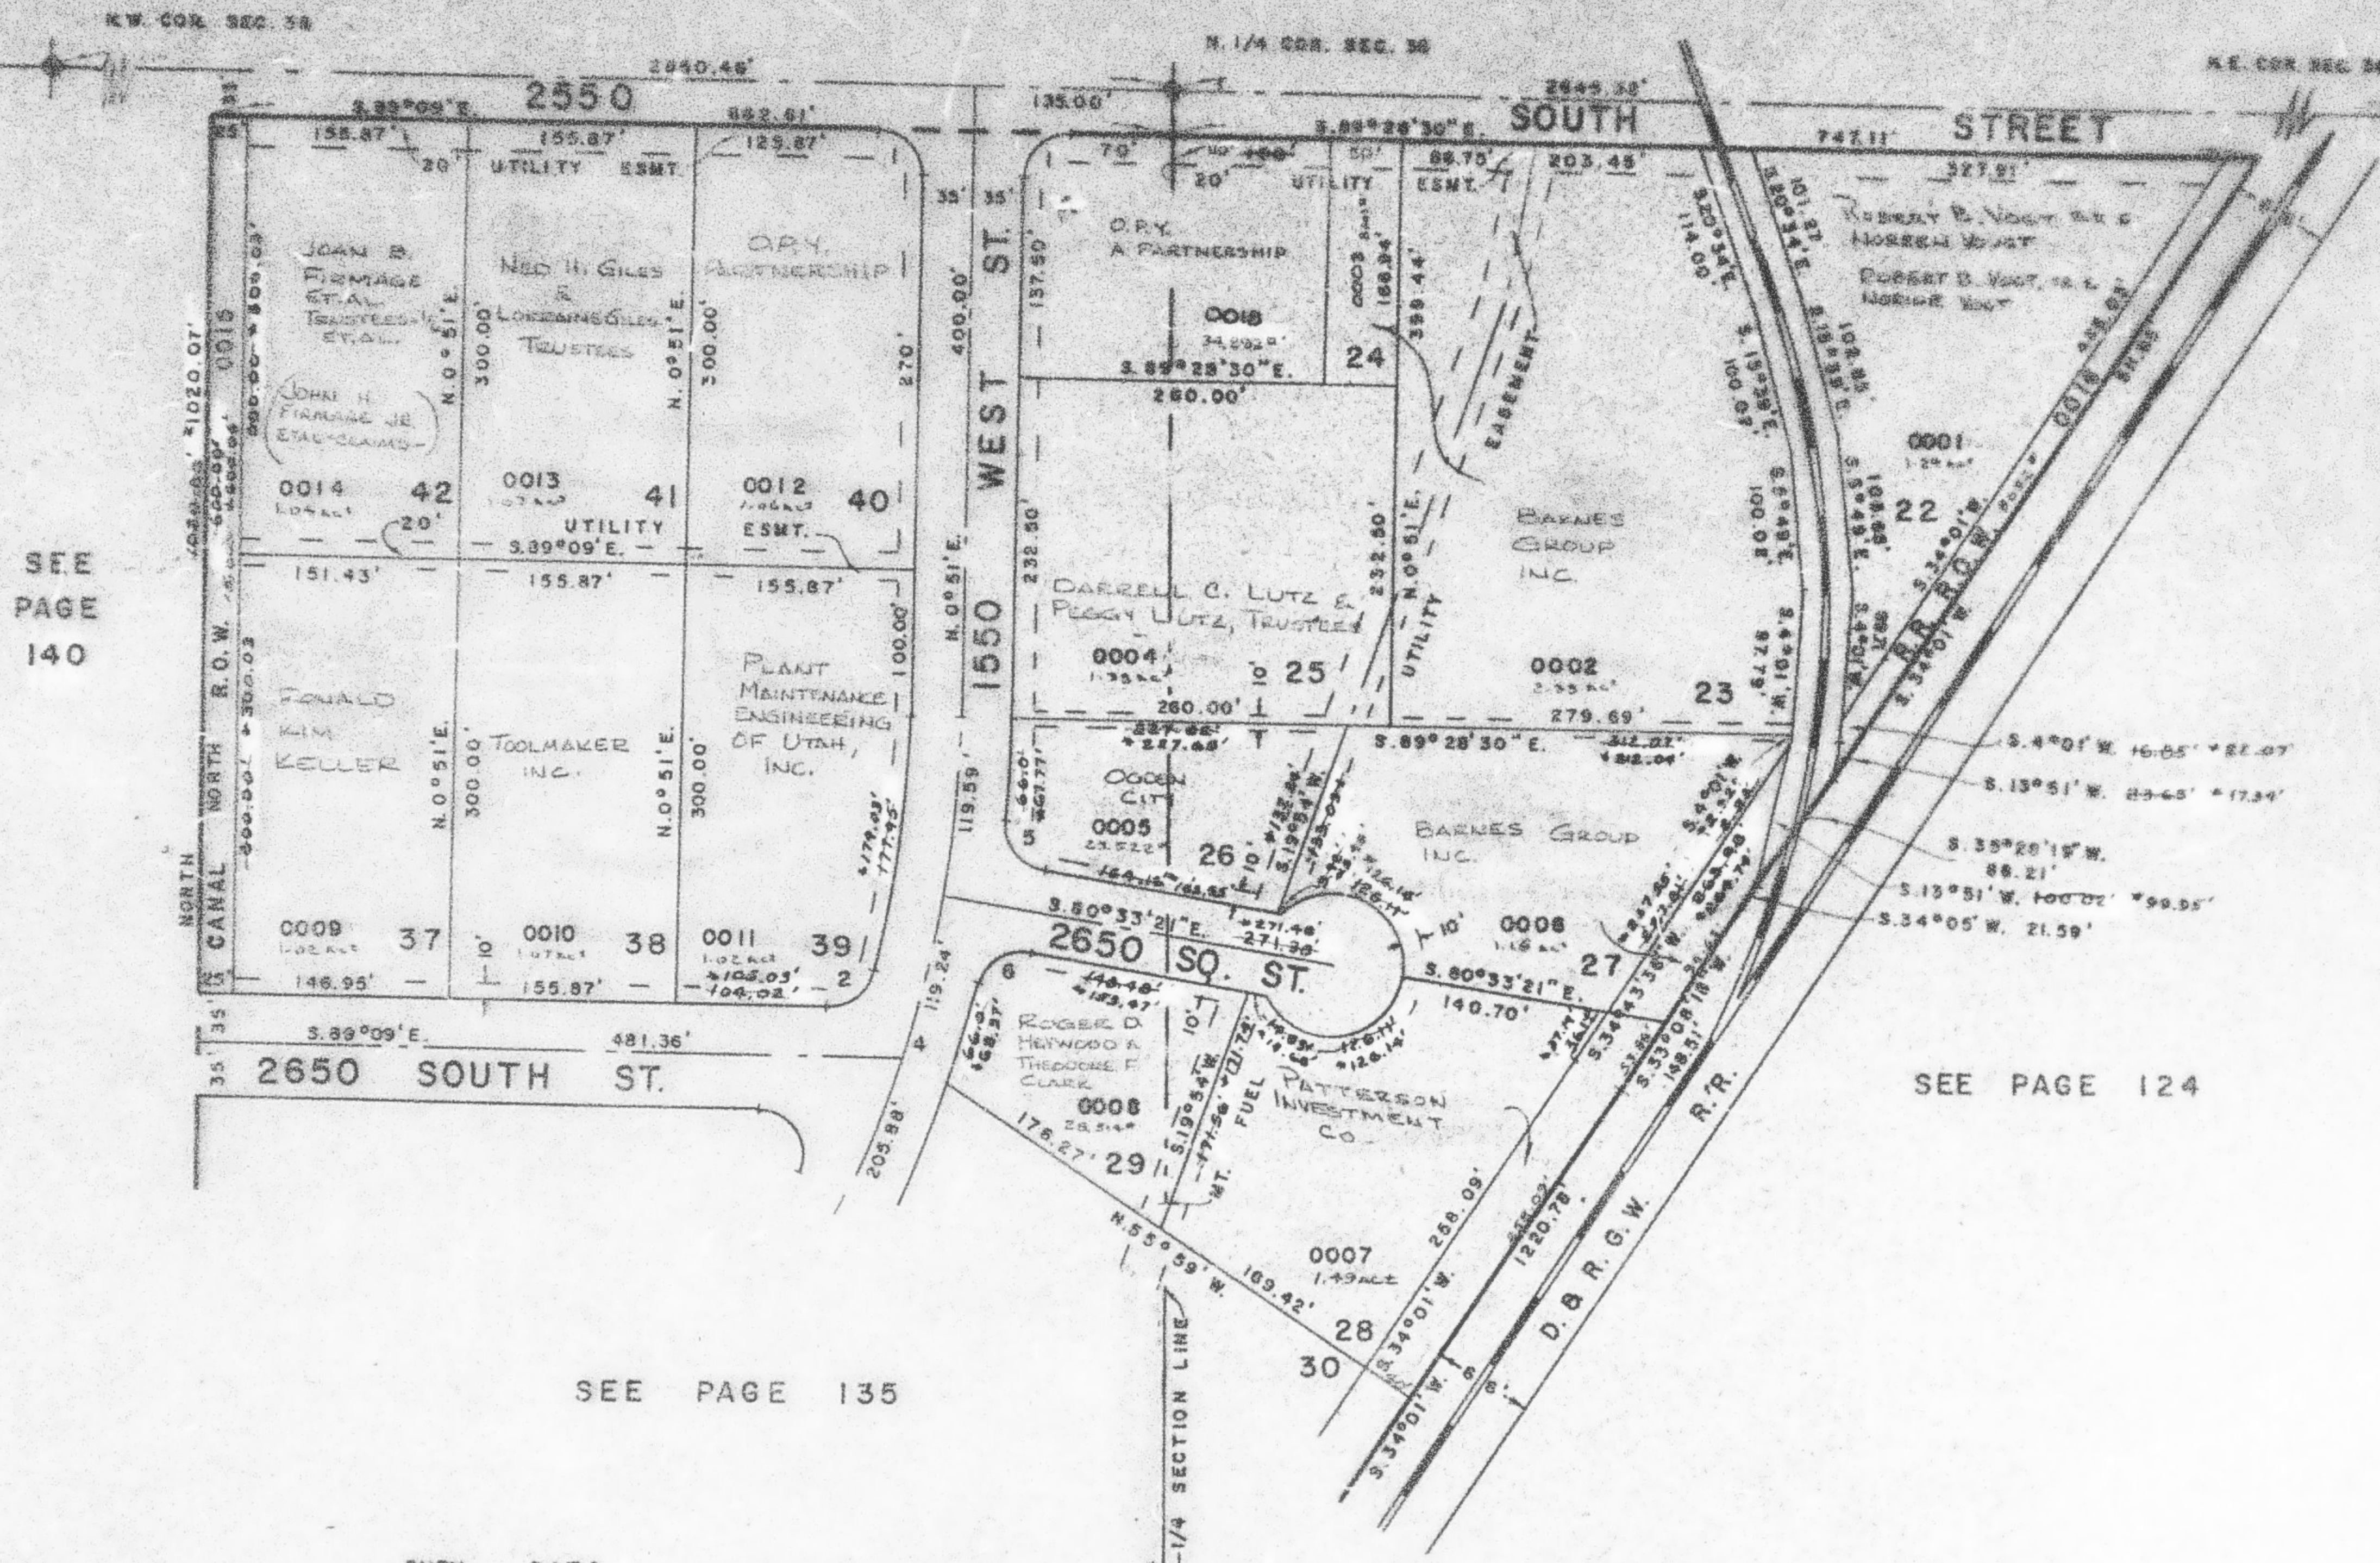

SEE PAGE 140

SEE PAGE 124

SEE PAGE 135

CURV		DATA			
1	2	4	5	6	
R= 30'	30'	768.25'	30'	30'	
Δ= 90°	77°30'	33°10'	84°47'19"	94°12'20"	
L= 47.12'	40.58'	444.71'	44.40'	49.33'	
T= 30'	24.07'	235.01'	27.39'	32.29'	
C= 42.43'	37.56'	438.53'	40.48'	43.95'	
*1	*2	*4	*5	*6	
* R=					
* Δ=	76°00'39"		86°14'23"	85°38'22"	
* L=	39.87'		45.16'	44.84'	
* T=	23.44'	228.78'	28.09'	27.80'	
* C=	36.94'		41.01'	40.78'	

FOR COMPLETE ENG. DATA
SEE ORIG. DED. PLAT IN
BOOK 21, PAGE 41

* SEE CORRECTION AFFIDAVIT
IN BOOK 1463, PAGE 1799.