

PART OF N. 1/2 OF SEC. 36, T.6 N., R. 2 W., S.L.B. & M.
OGDEN COMMERCIAL & INDUSTRIAL PARK-PLAT 'B'
 LOTS 30-36
 IN OGDEN CITY
 SCALE 1"=100'

135

TAXING UNIT - 25


PREFIX - 15-135

SEE PAGE 134

SEE PAGE 141

SEE PAGE 126

SEE PAGE 103

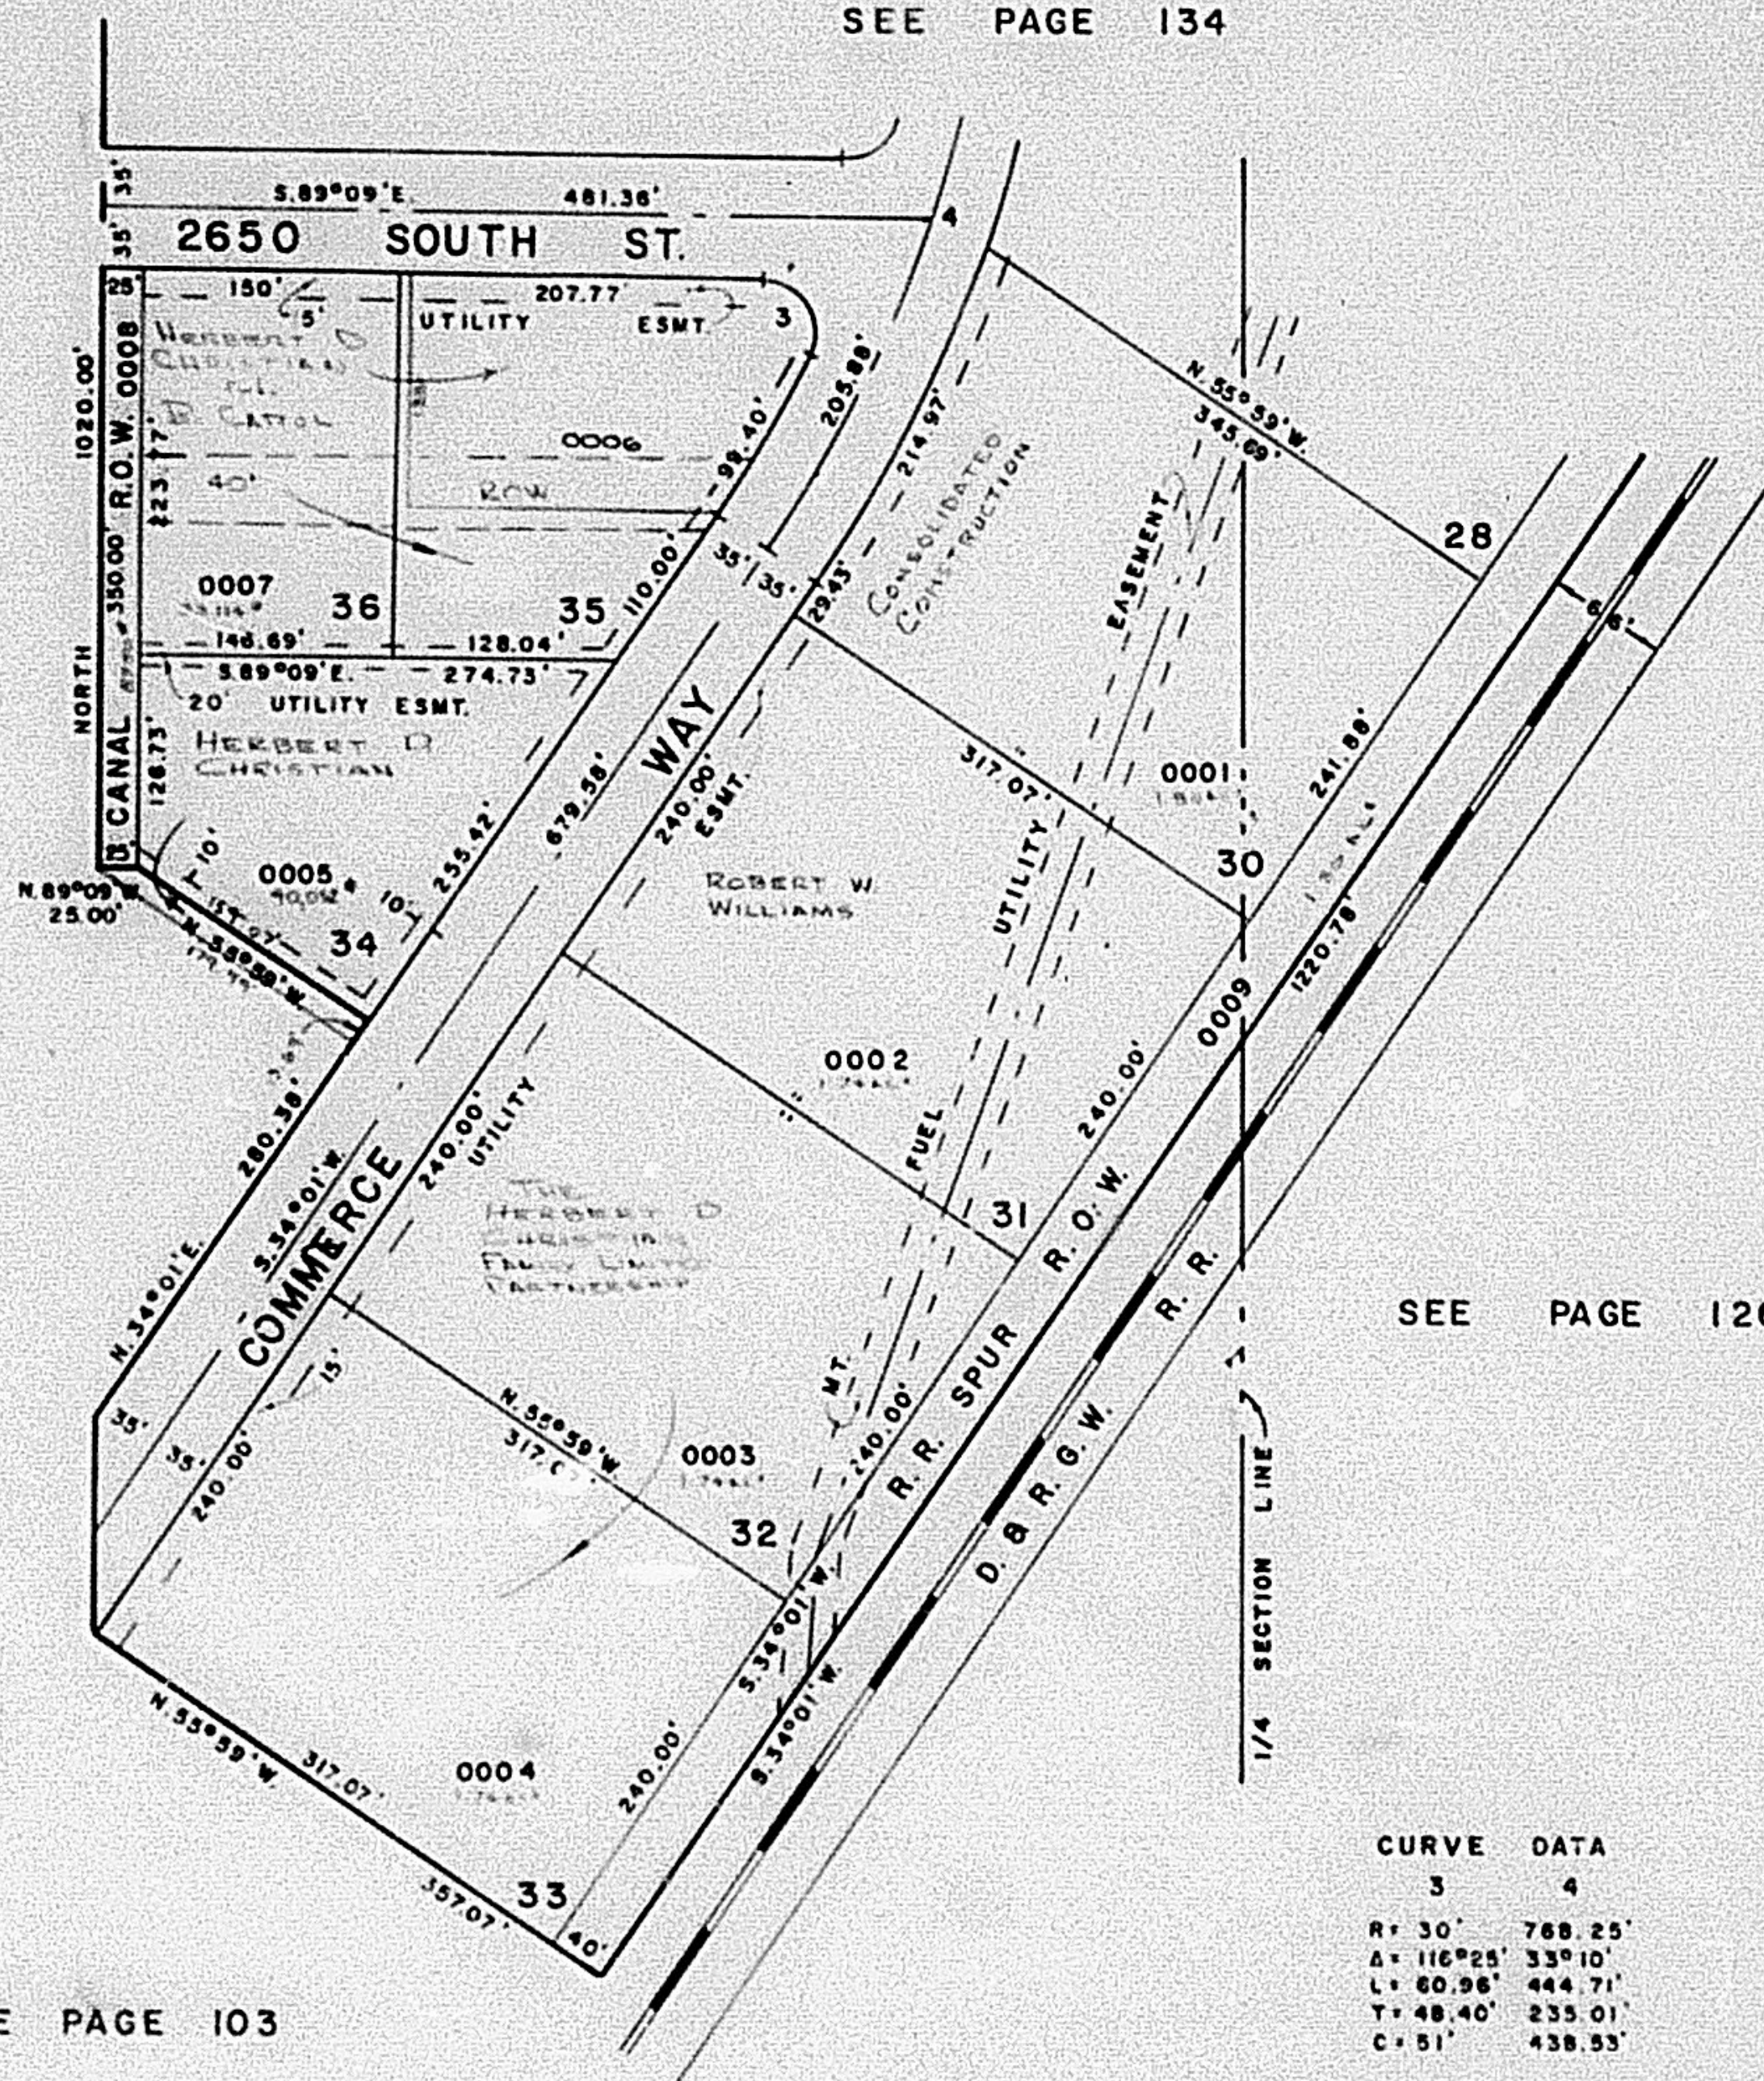

CURVE	DATA
3	4
R = 30'	768.25'
A = 116° 25'	33° 10'
L = 60.96'	444.71'
T = 48.40'	235.01'
C = 51'	438.53'

FOR COMPLETE ENG. DATA
 SEE ORIG. DED. PLAT IN
 BOOK 21, PAGE 41