

PART OF N. 1/2 OF SEC. 36, T.6 N., R. 2 W., S. L. B. & M. OGDEN COMMERCIAL & INDUSTRIAL PARK-PLAT 'B'


135

TAXING UNIT: 25

LOTS 30-36
IN OGDEN CITY
SCALE 1"=100'

PREFIX: 15-135

SEE PAGE 134

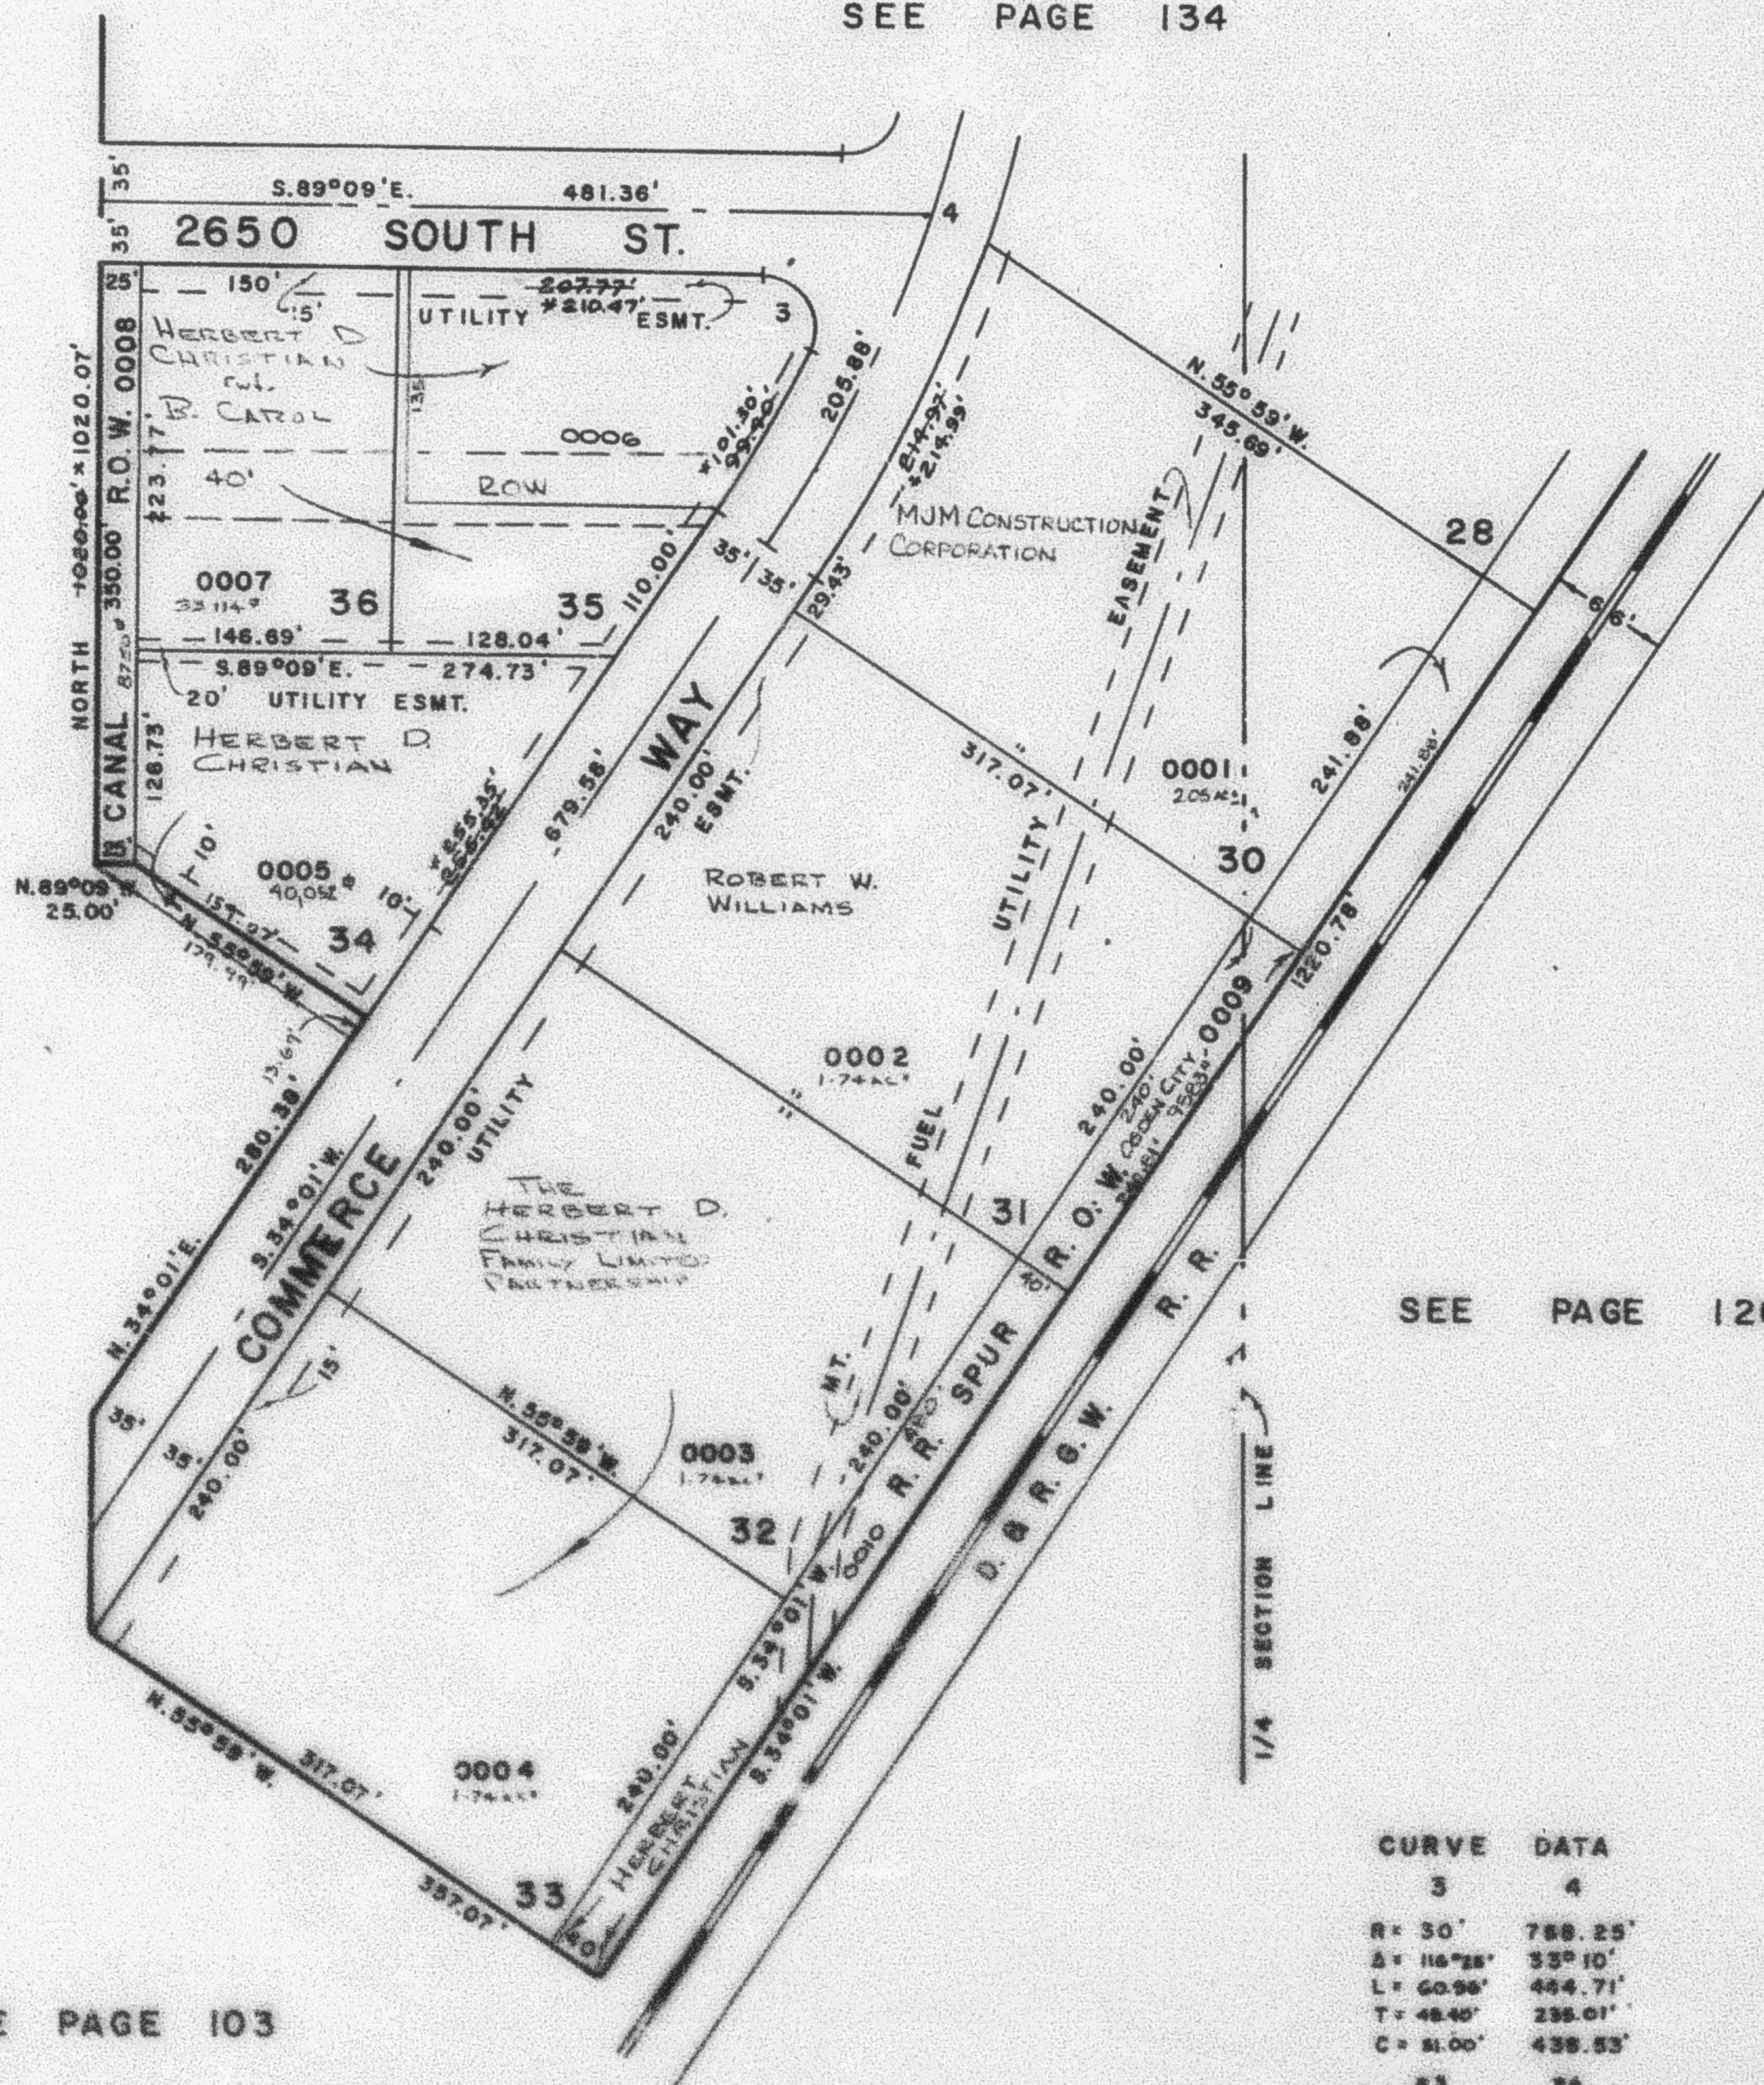

SEE PAGE 141

SEE PAGE 126

SEE PAGE 103

CURVE DATA	
3	4
R = 30'	755.25'
Δ = 116°25'	33°10'
L = 60.96'	444.71'
T = 48.40'	255.01'
C = 51.00'	438.53'
Δ = 3	Δ = 4
R =	
Δ = 116°25'	
L = 60.96'	
T = 48.40'	255.01'
C = 51.00'	

FOR COMPLETE ENG. DATA
SEE ORIG. DED. PLAT IN
BOOK 21, PAGE 41

* SEE CORRECTION AFFIDAVIT
IN BOOK 1455, PAGE 1755