

PART OF N. 1/2 OF SEC. 36, T.6 N., R.2 W., S.L.B. & M.  
**OGDEN COMMERCIAL & INDUSTRIAL PARK-PLAT 'B'**


135

TAXING UNIT: 25

LOTS 30-36  
 IN OGDEN CITY  
 SCALE 1"=100'

PREFIX: 15-135

SEE PAGE 134

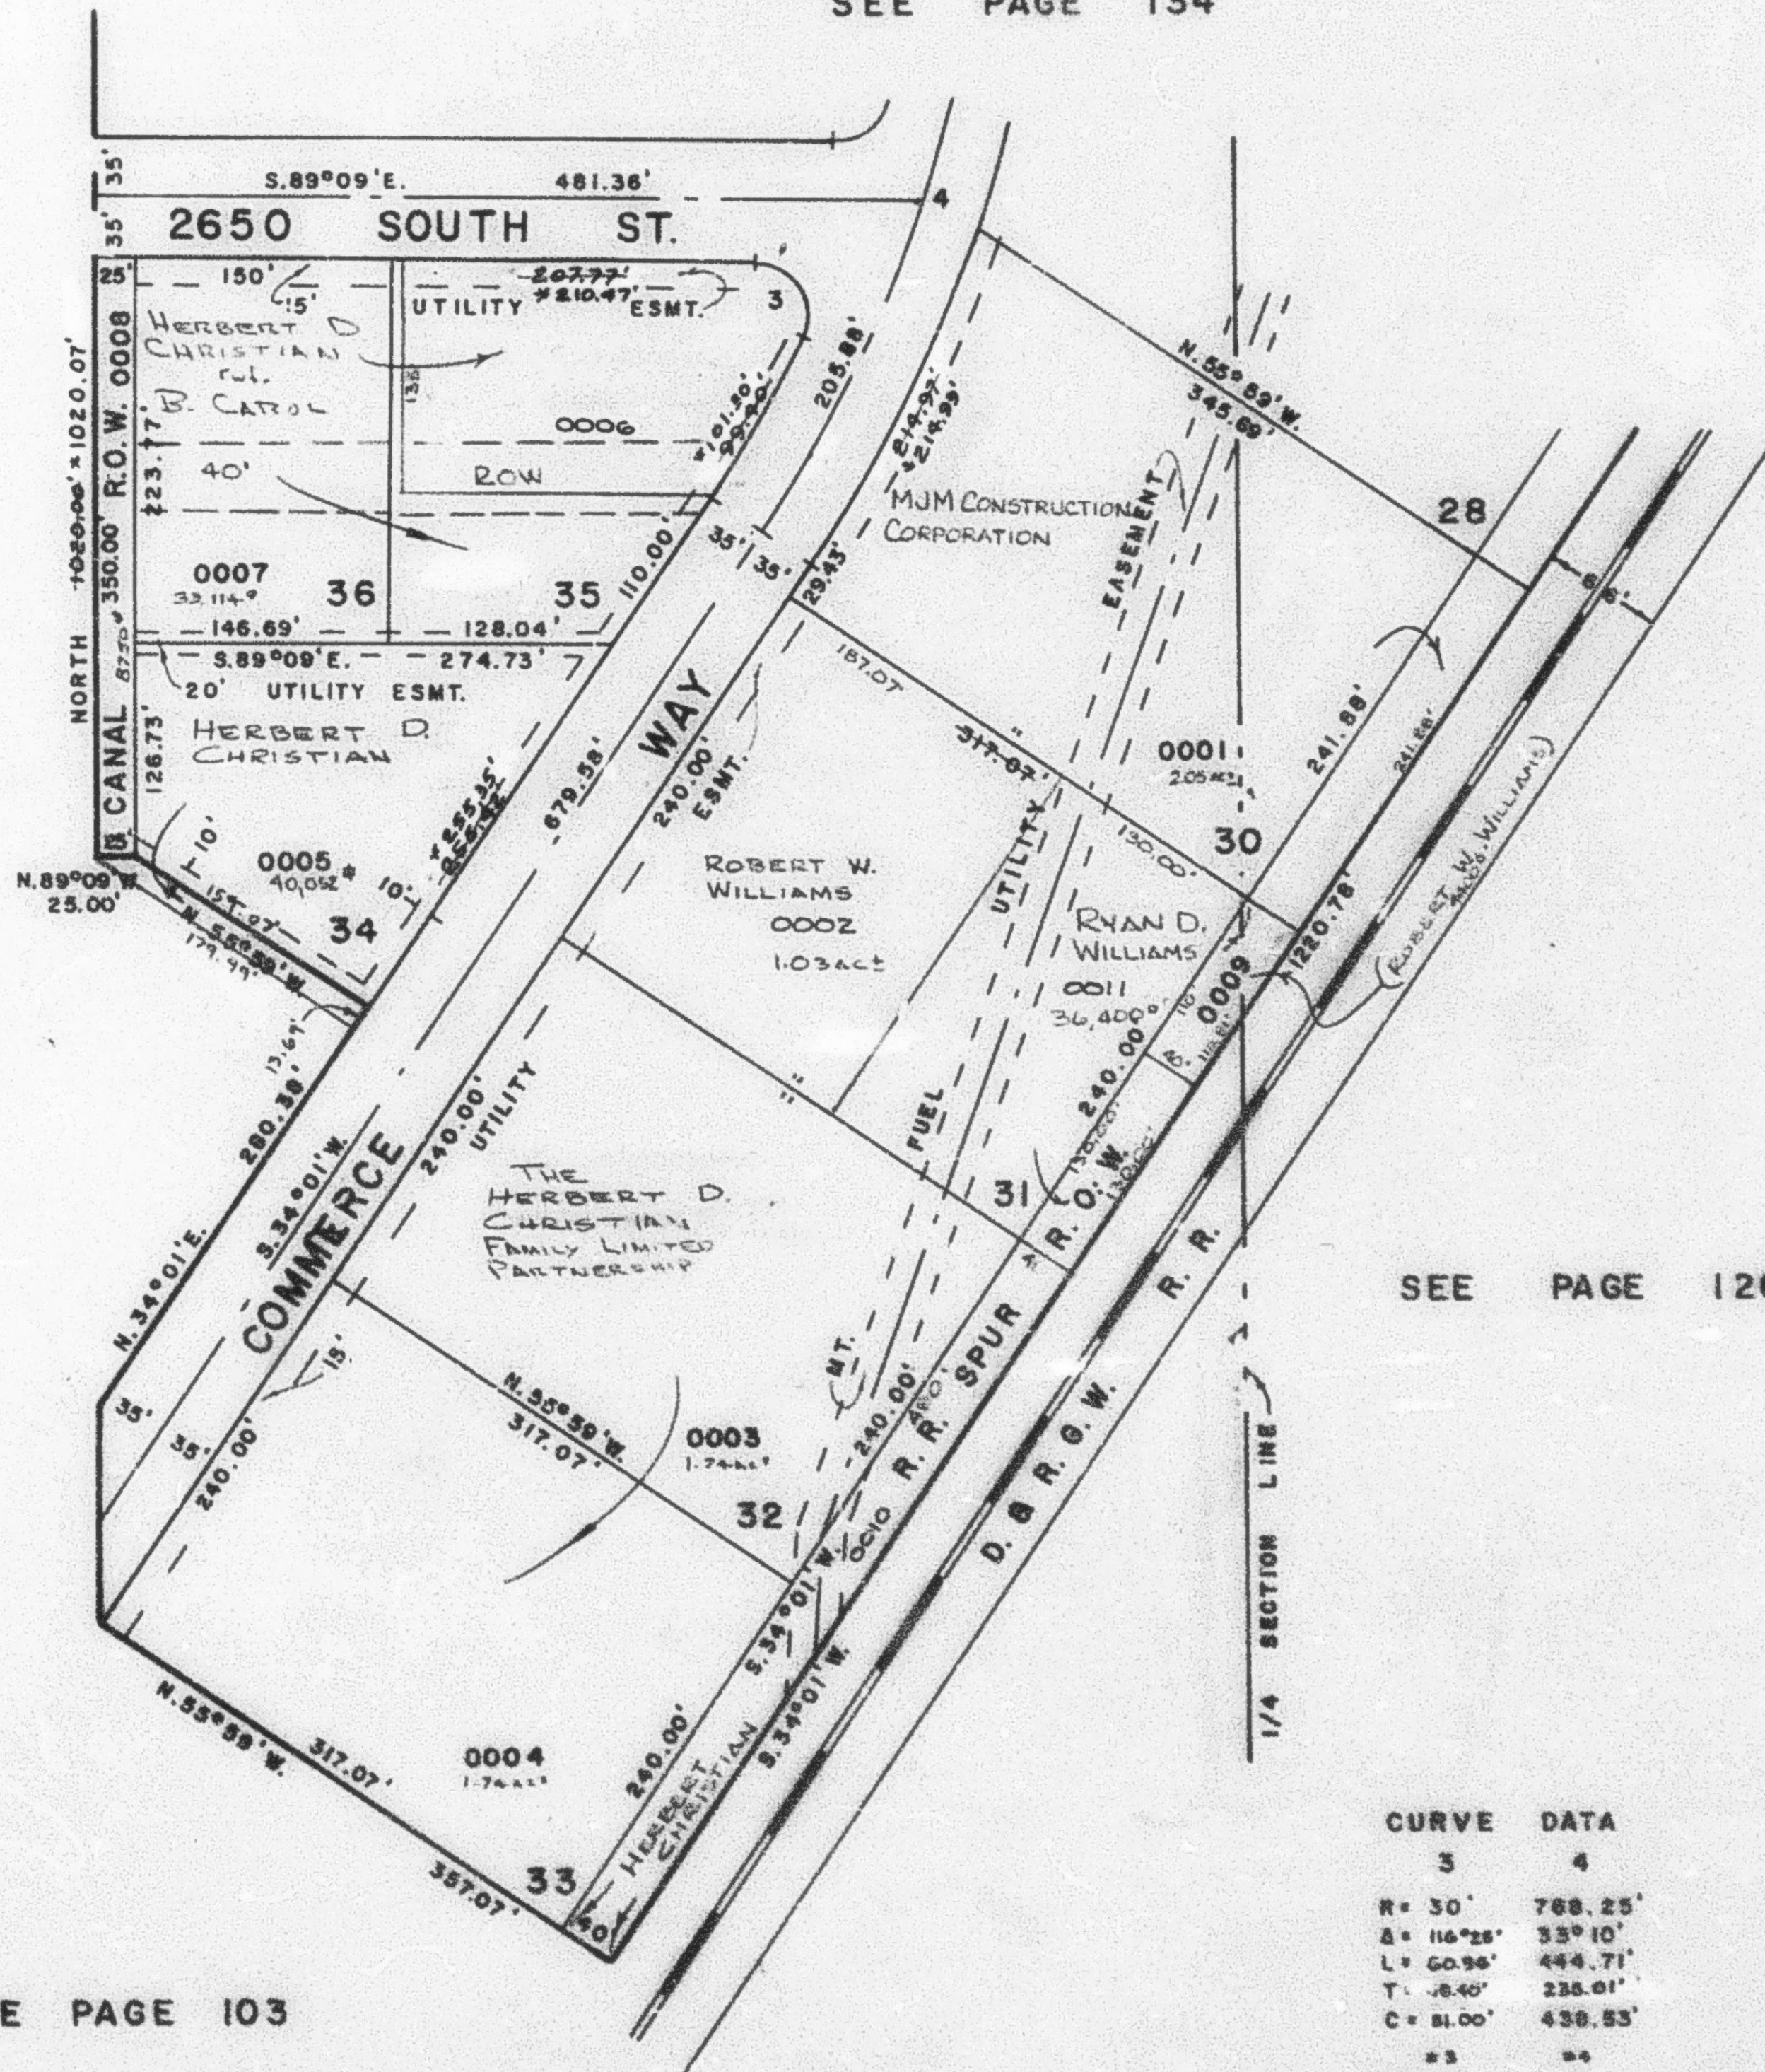

SEE PAGE 141

SEE PAGE 126

SEE PAGE 103

**CURVE DATA**

| 3               | 4       |
|-----------------|---------|
| R= 30'          | 768.25' |
| Δ= 116°25'      | 33°10'  |
| L= 60.96'       | 444.71' |
| T= 8.40'        | 235.01' |
| C= 81.00'       | 438.53' |
| Δ= 3            | Δ= 4    |
| * R=            |         |
| * Δ= 115°16'00" |         |
| * L= 60.96'     |         |
| * T= 8.40'      | 235.78' |
| * C= 80.70'     |         |

FOR COMPLETE ENG. DATA  
 SEE ORIG. DED. PLAT IN  
 BOOK 21, PAGE 41

\* SEE CORRECTION AFFIDAVIT  
 IN BOOK 1462, PAGE 1199.