

PART OF N. 1/2 OF SEC. 36, T.6 N., R. 2 W., S.L.B. & M.
OGDEN COMMERCIAL & INDUSTRIAL PARK-PLAT 'B'


135

TAXING UNIT : 25

LOTS 30-36
 IN OGDEN CITY
 SCALE 1"=100'

PREFIX : 15-135

SEE PAGE 134

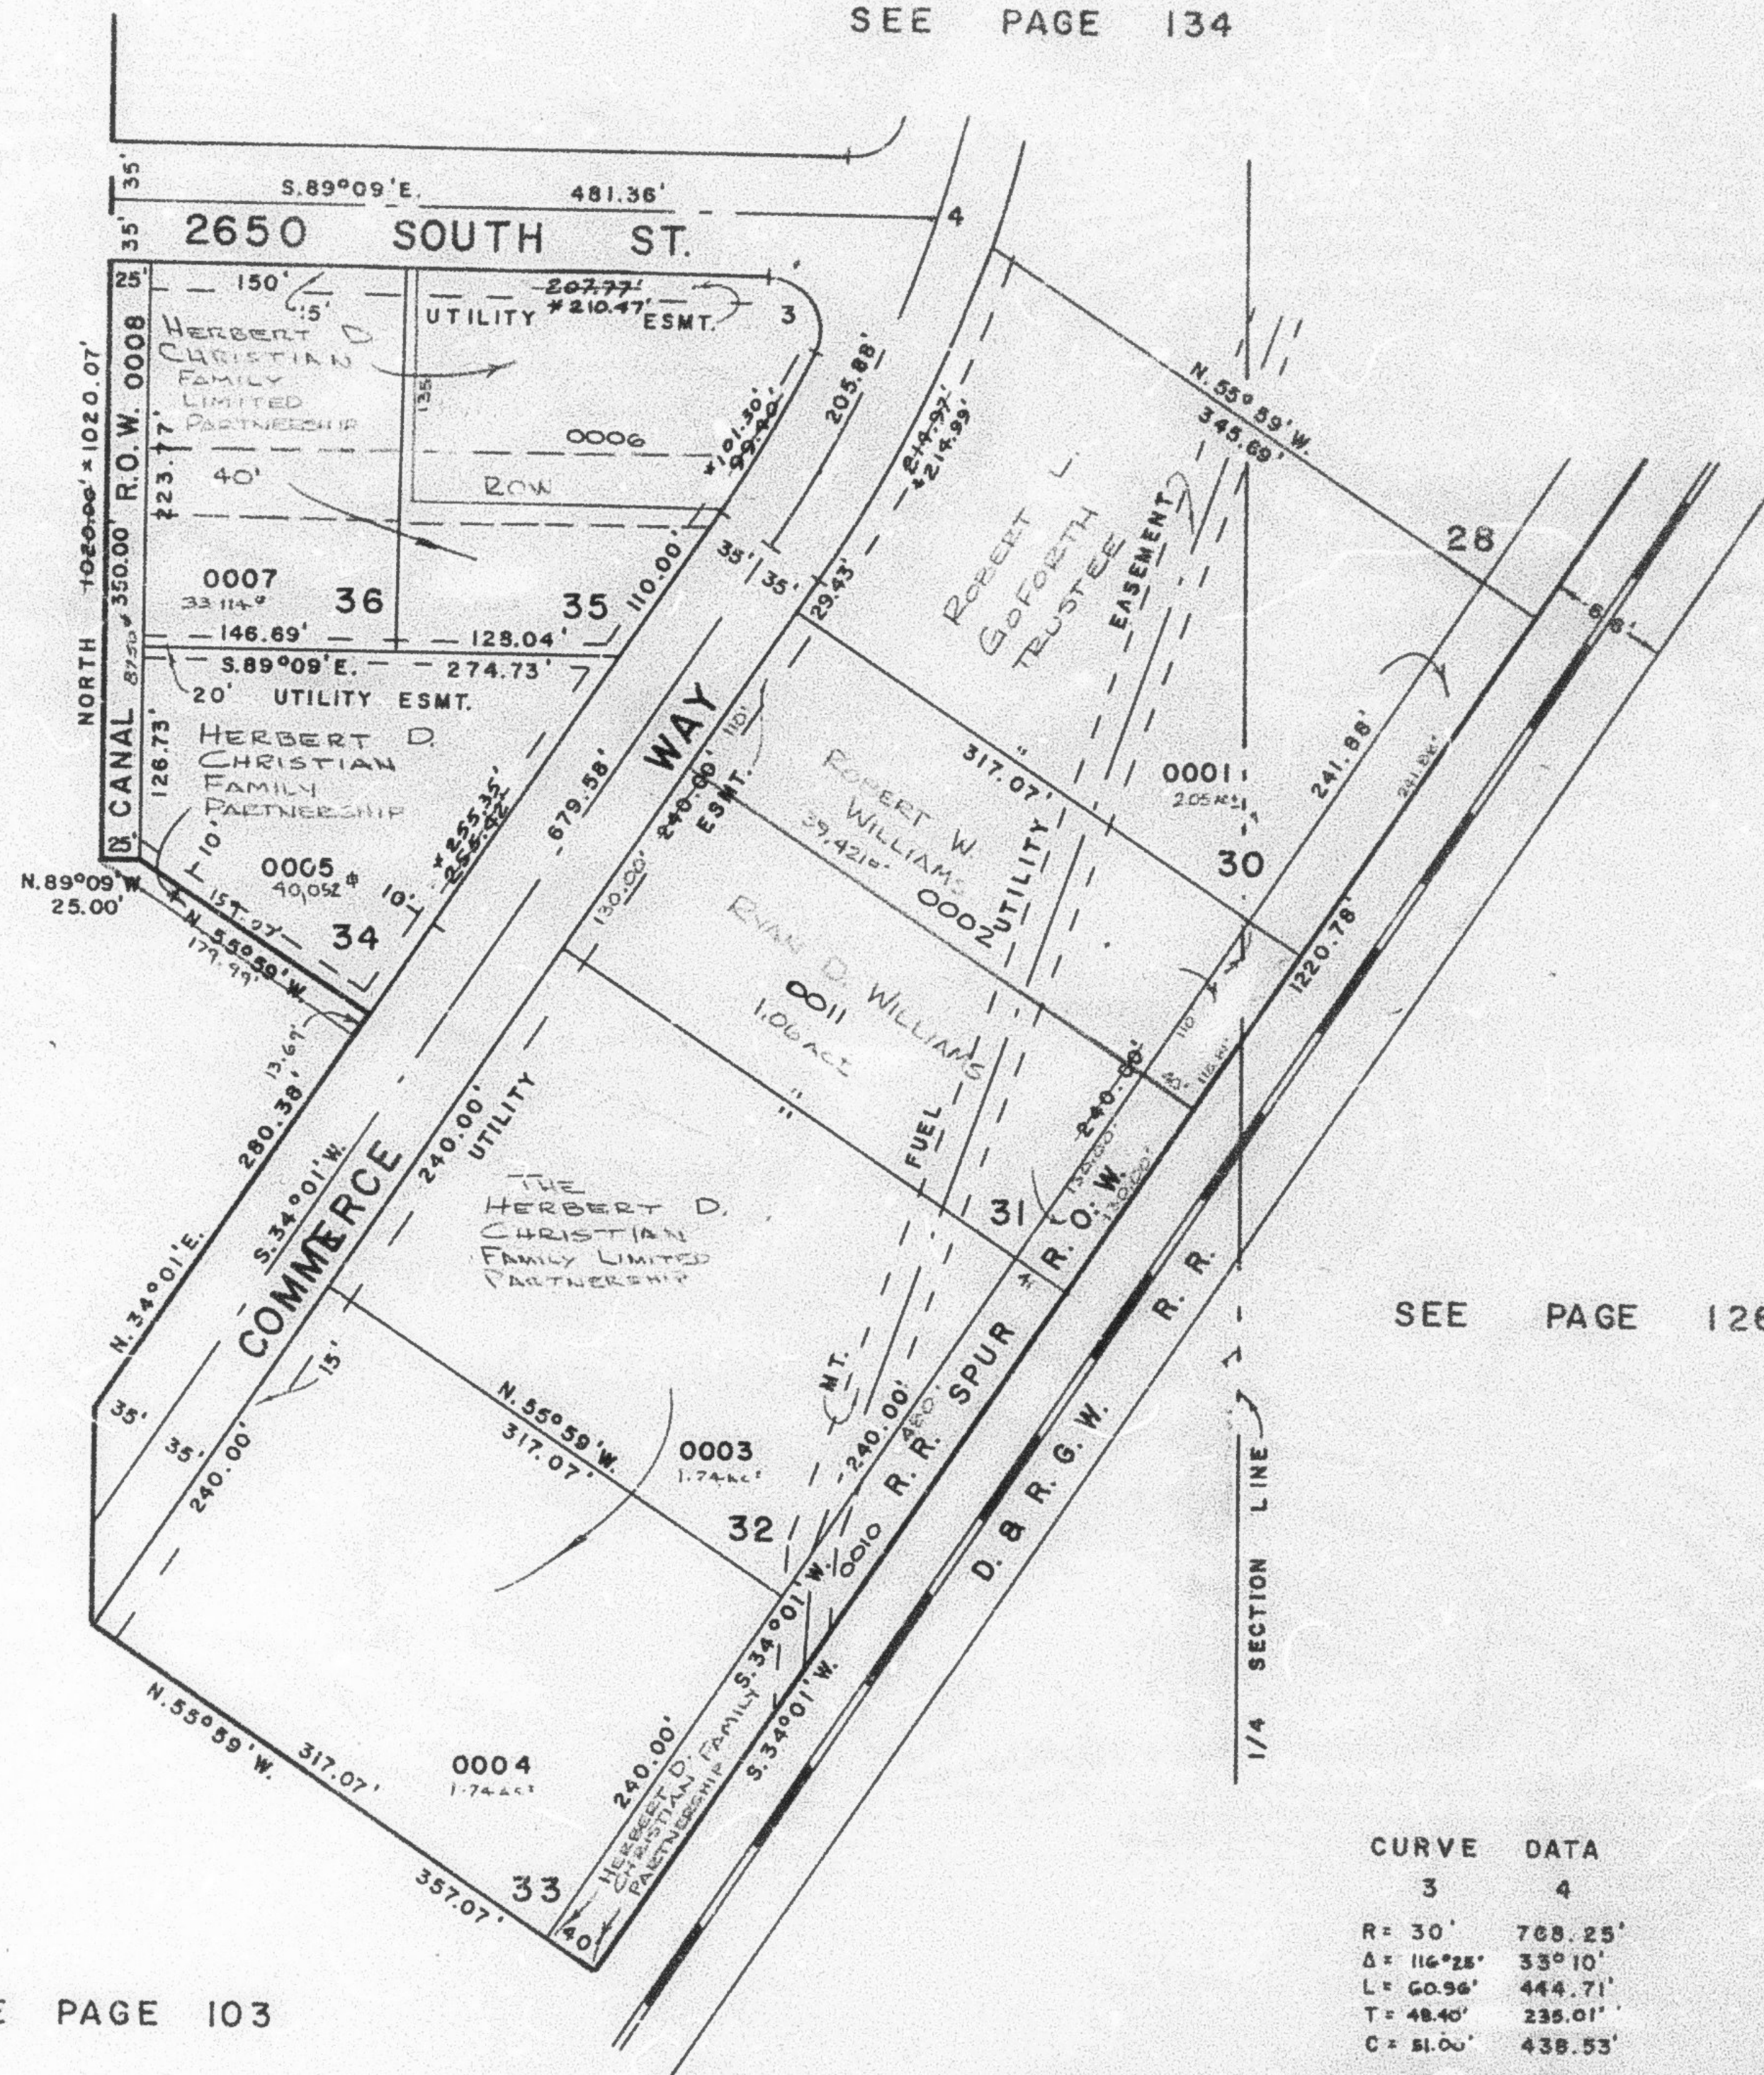

SEE PAGE 141

SEE PAGE 126

SEE PAGE 103

CURVE	DATA
3	4
R = 30'	768.25'
Δ = 116°25'	33°10'
L = 60.96'	444.71'
T = 48.40'	235.01'
C = 51.00'	438.53'
* R =	* 4
* Δ = 116°15'06"	
* L = 60.96'	
* T = 47.35'	228.78'
* C = 50.70'	

FOR COMPLETE ENG. DATA
 SEE ORIG. DED. PLAT IN
 BOOK 21, PAGE 41

* SEE CORRECTION AFFIDAVIT
 IN BOOK 1463, PAGE 1799.