

PART OF W. 1/2 OF SEC. 33, T. 6 N., R. 2 W., S. L. B. & M.

136

ANDERSON'S WEST ACRES


TAXING UNIT 104

IN WEBER COUNTY

PREFIX 15-136

SCALE 1"=100'

SEE PAGE 91

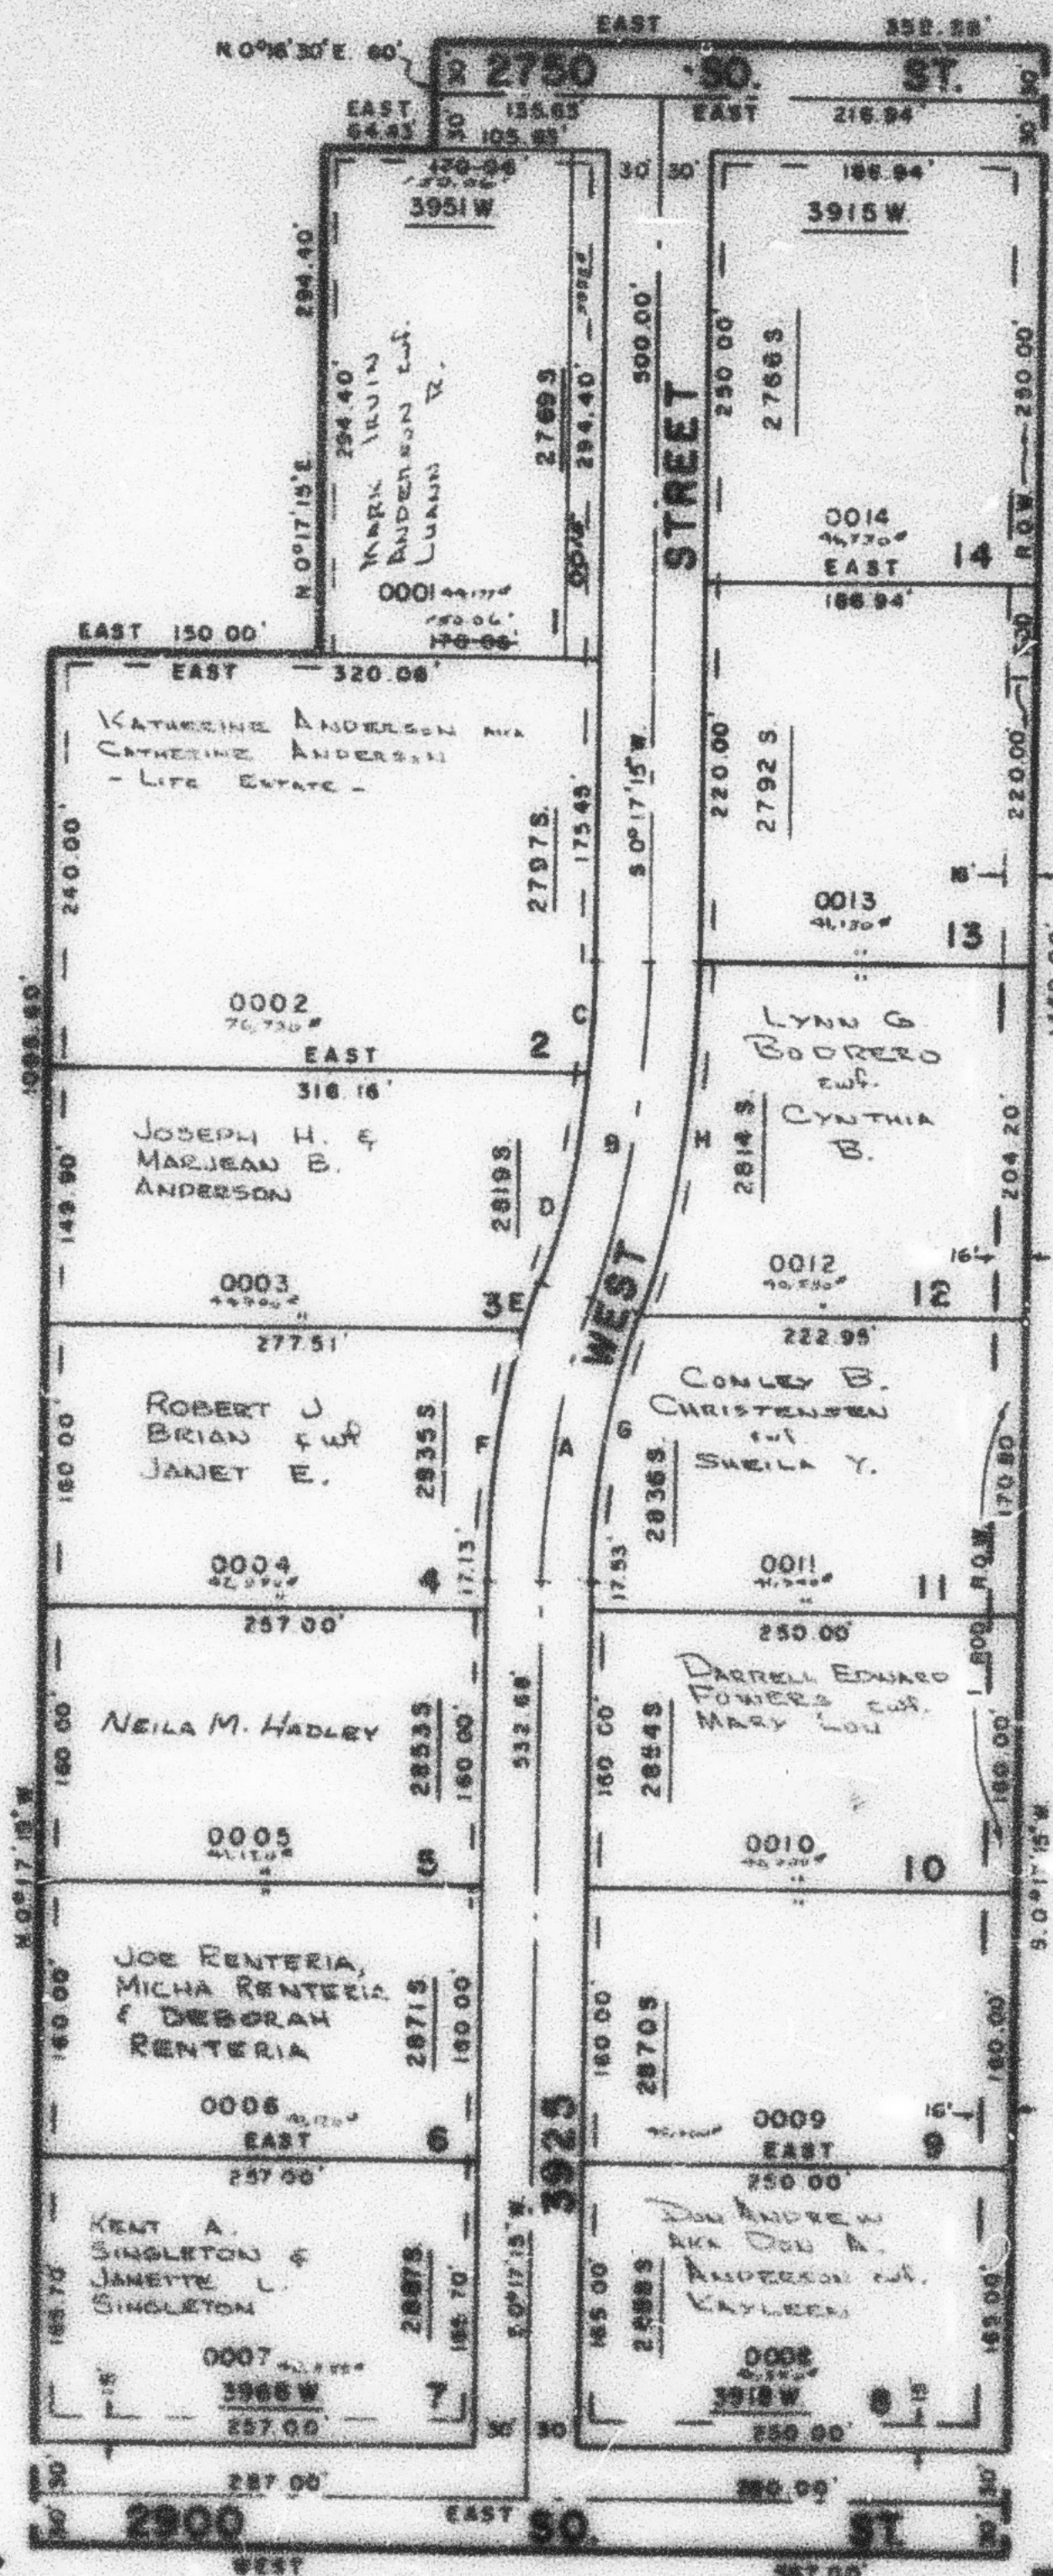

EXCEPT WHERE OTHERWISE SHOWN
ALL LOTS OWNED BY:
IRVIN A. ANDERSON
L. MYETTE N.

SEE PAGE 88

CURVE		DATA	
A	B	C	D
Δ = 20°00'	20°00'	6°54'19"	13°09'41"
R = 478.54'	557.13'	537.13'	537.13'
L = 187.04'	197.97'	64.73'	122.76'
LC = 188.20'	196.96'	64.69'	122.49'
T = 84.35'	100.00'		
E	F	G	H
Δ = 3°40'19"	16°19'41"	20°00'	20°00'
R = 508.54'	508.54'	448.84'	557.13'
L = 32.51'	144.92'	156.57'	208.44'
LC = 32.51'	144.43'	155.78'	207.35'

UTILITY & DRAINAGE EASEMENTS
EACH SIDE OF PROPERTY LINE
AS INDICATED BY DASHED LINES
UNLESS OTHERWISE NOTED

FOR COMPLETE ENG. DATA
SEE ORIGINAL PLAT IN
BOOK 21, PAGE 95

SEE PAGE 89

M.P. 1-79