

PART OF W. 1/2 OF SEC. 33, T. 6 N., R. 2 W., S.L.B. & M.

136

ANDERSON'S WEST ACRES

NOTE: PAGES 137 & 138 OMITTED


TAXING UNIT 104

IN WEBER COUNTY

PREFIX: 15-136

SCALE 1"=100'

SEE PAGE 91

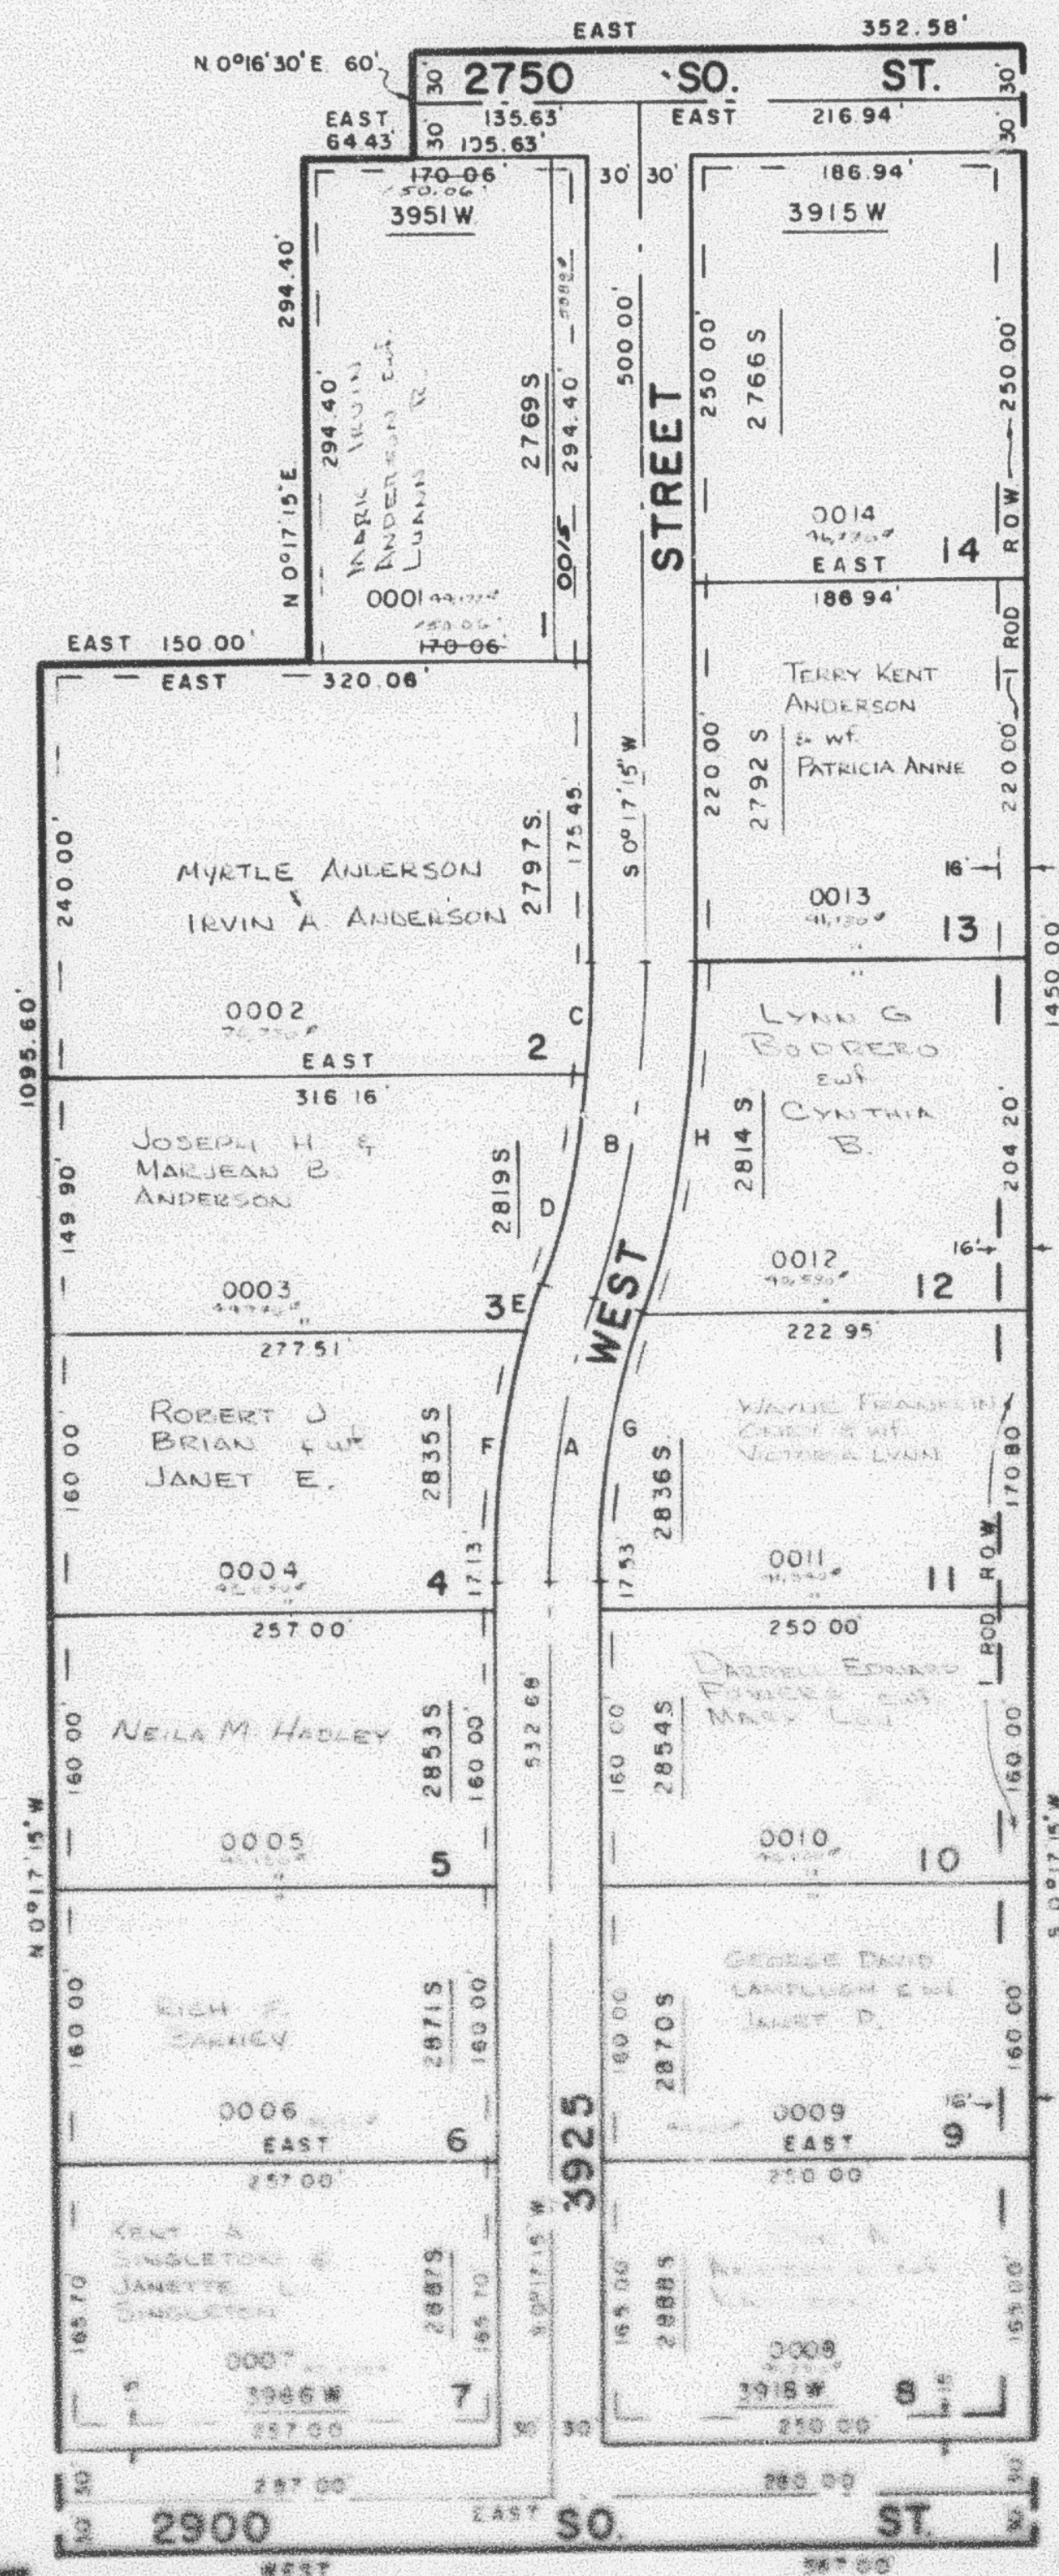

EXCEPT WHERE OTHERWISE SHOWN
ALL LOTS OWNED BY:
IRVIN A. ANDERSON
AND MYRTLE N.

SEE PAGE 90

SEE PAGE 88

CURVE		DATA	
A	B	C	D
Δ = 20°00'	20°00'	6°54'19"	13°05'41"
R = 478.54'	567.13'	537.13'	537.13'
L = 167.04'	197.97'	64.73'	122.76'
LC = 166.20'	196.96'	64.69'	122.49'
T = 84.38'	100.00'		
E	F	G	H
Δ = 3°40'19"	16°19'41"	20°00'	20°00'
R = 508.54'	508.54'	448.54'	597.13'
L = 32.51'	144.92'	156.57'	208.44'
LC = 32.53'	144.43'	155.78'	207.36'

7' UTILITY & DRAINAGE EASEMENTS
EACH SIDE OF PROPERTY LINE
AS INDICATED BY DASHED LINES
UNLESS OTHERWISE NOTED

FOR COMPLETE ENG. DATA
SEE ORIG. DEC. PLAT IN
BOOK 21, PAGE 95