

PART OF W. 1/2 OF SEC. 33, T.6 N., R.2 W., S.L.B. & M.

136

ANDERSON'S WEST ACRES

NOTE: PAGES 137 & 138 OMITTED


TAXING UNIT: 104

IN WEBER COUNTY

PREFIX: 15-136

SCALE 1"=100'

SEE PAGE 91

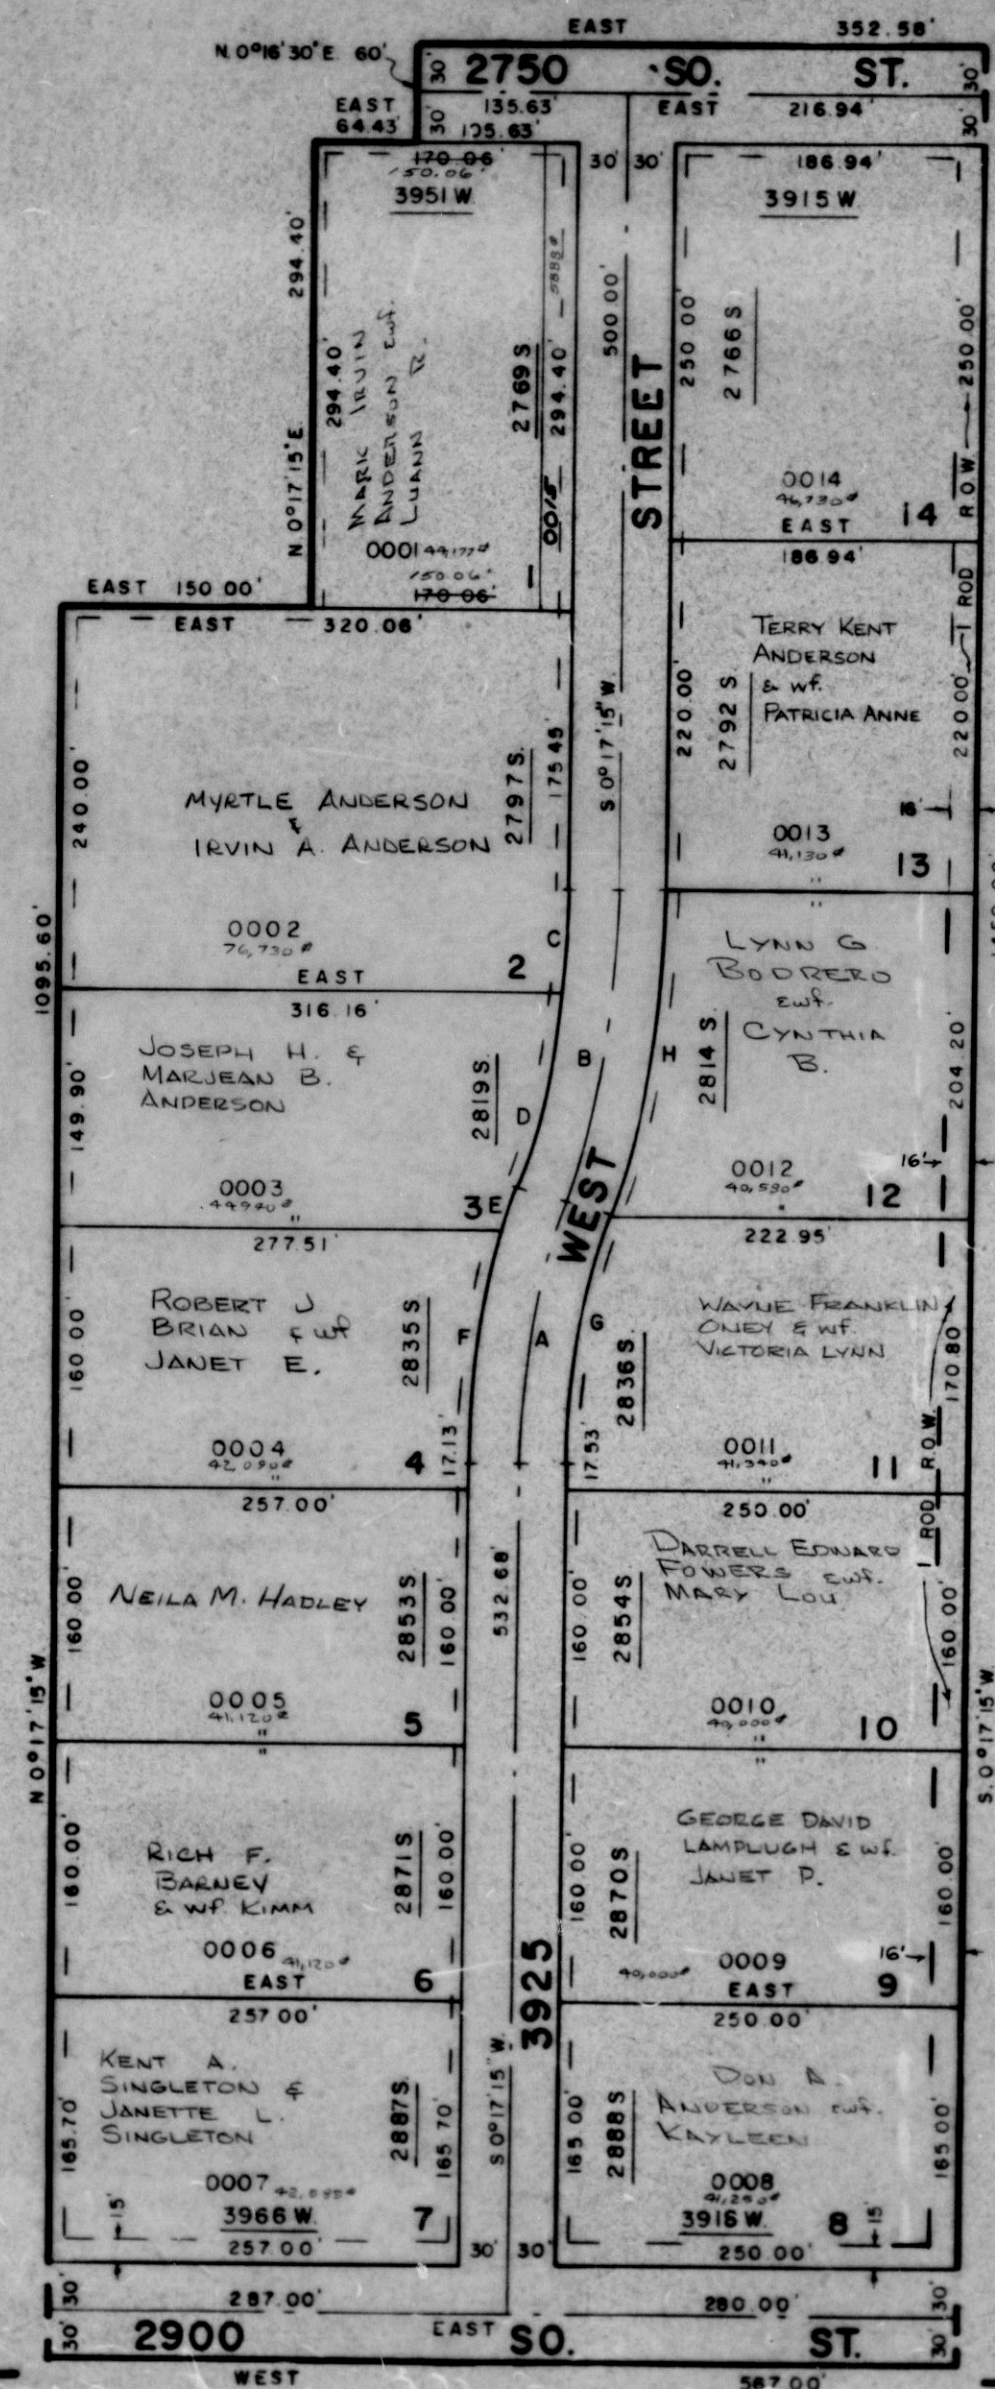

EXCEPT WHERE OTHERWISE SHOWN
ALL LOTS OWNED BY:
IRVIN A. ANDERSON
EWT MYRTLE A.

SEE PAGE 88

CURVE		DATA	
A	B	C	D
Δ = 20°00'	20°00'	6°54'19"	13°05'41"
R = 478.54'	567.13'	537.13'	537.13'
L = 167.04'	197.97'	64.73'	122.76'
LC = 166.20'	196.96'	64.69'	122.49'
T = 84.38'	100.00'		
E	F	G	H
Δ = 3°40'19"	16°19'41"	20°00'	20°00'
R = 508.54'	508.54'	448.54'	597.13'
L = 32.51'	144.92'	156.57'	208.44'
LC = 32.23'	144.43'	155.78'	207.38'

7' UTILITY & DRAINAGE EASEMENTS
EACH SIDE OF PROPERTY LINE
AS INDICATED BY DASHED LINES
UNLESS OTHERWISE NOTED

FOR COMPLETE ENG. DATA
SEE ORIG. DED. PLAT IN
BOOK 21, PAGE 95

SEE PAGE 90