

PART OF SECTION II, T.6 N., R.2 W., S.1 B. & M.

137

VALLEY WEST ESTATES

LOTS 1 - 12


FARR WEST CITY

TAXING UNIT 80

PREFIX 15-137

SCALE 1" = 50'

SEE PAGE 138

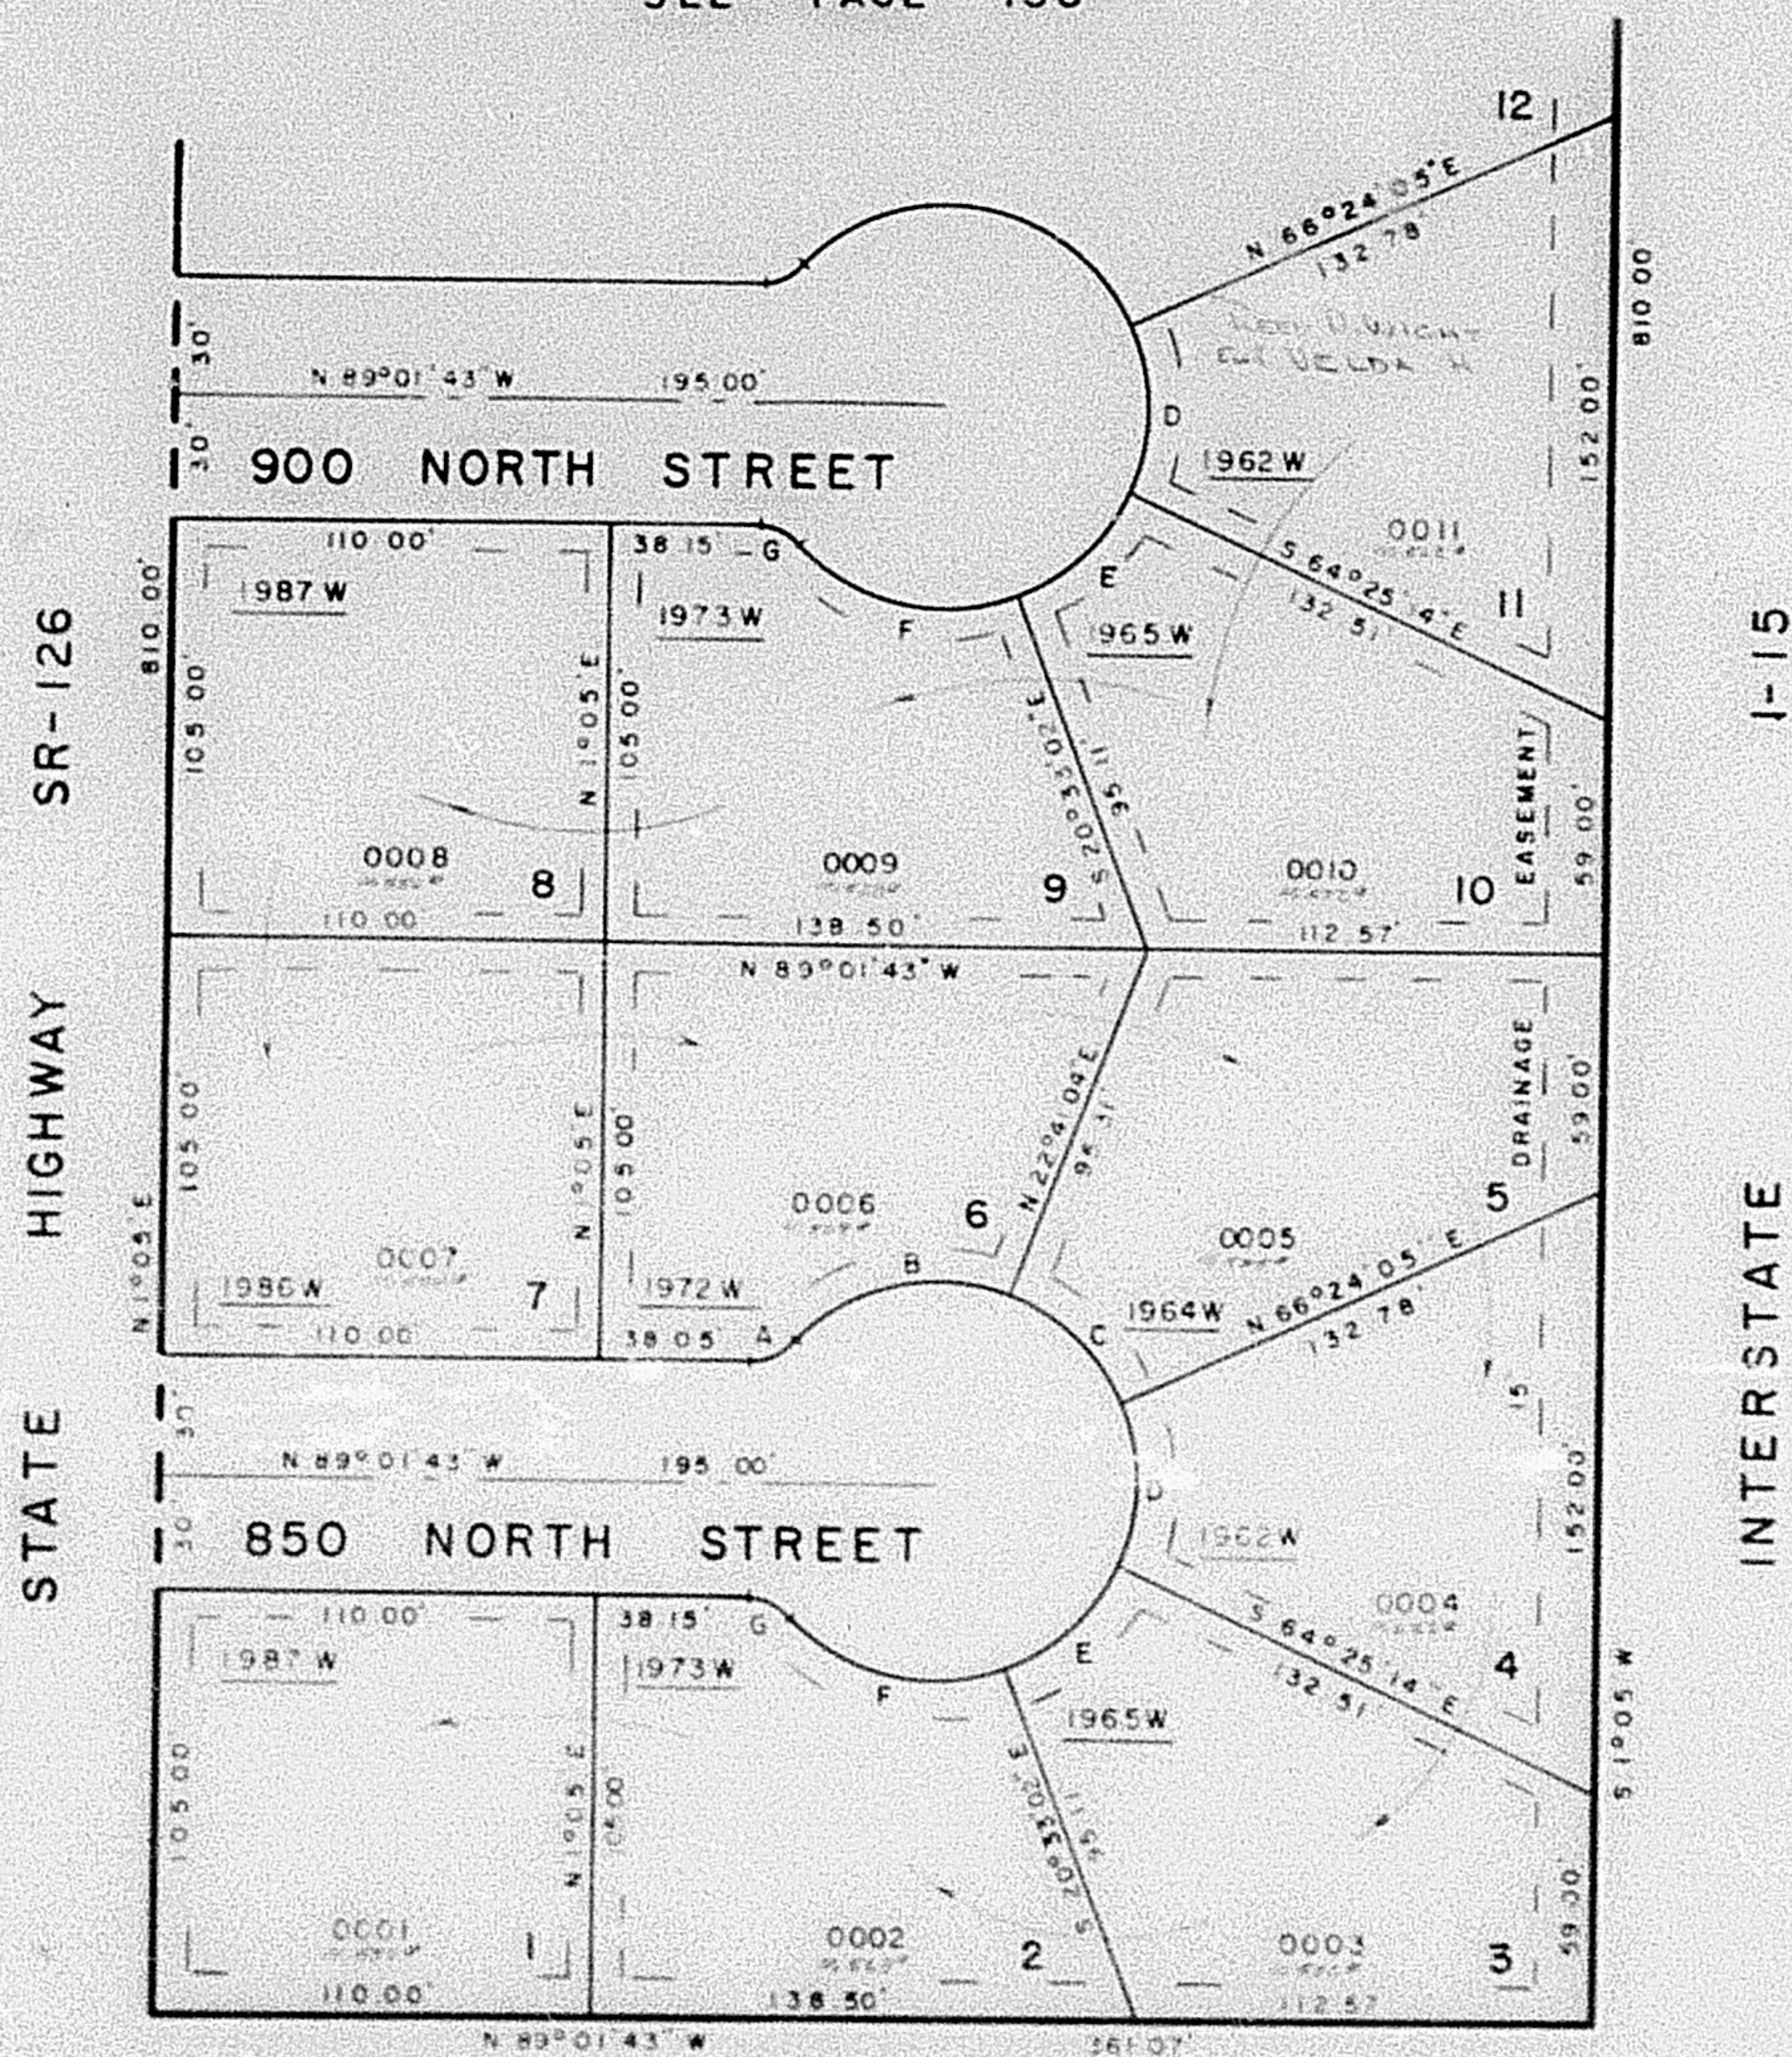

SEE PAGE 30-1

SEE PAGE 30-1

SEE PAGE 30-1

D CURVE		DATA					
A	B	C	D	E	F	G	
46° 11' 13"	67° 54' 00"	43° 43' 01"	49° 10' 41"	43° 52' 12"	67° 42' 31"	46° 11' 13"	
15.00	50.00	50.00	50.00	50.00	50.00	15.00	
12.09	59.25	38.15	42.92	38.28	59.09	12.09	
51.77	55.85	37.23	41.61	37.35	55.71	51.77	
N 67° 52' 40" E	S 78° 44' 04" W	S 45° 27' 28" E	N 67° 59' 25" E	N 47° 33' 36" E	N 68° 41' 46" W	S 65° 56' 08" E	

ALL PUBLIC UTILITY & DRAINAGE EASEMENTS ARE 75' EACH SIDE OF LOT LINES AS INDICATED BY DASHED LINES (UNLESS OTHERWISE NOTED)

FOR COMPLETE ENG. DATA SEE GRID BED PLAT IN BOOK 21, PAGE 98