

PART OF SECTION II, T.6N., R.2W., S.L.B. & M

137

VALLEY WEST ESTATES

LOTS 1 - 11
FARR WEST CITY


TAXING UNIT 80

SCALE 1" = 50'

PREFIX 15-137

EXCEPT WHERE OTHERWISE
SHOWN, ALL LOTS OWNED BY
F. STANLEY NIELSEN & PEGGY R

SEE PAGE 138

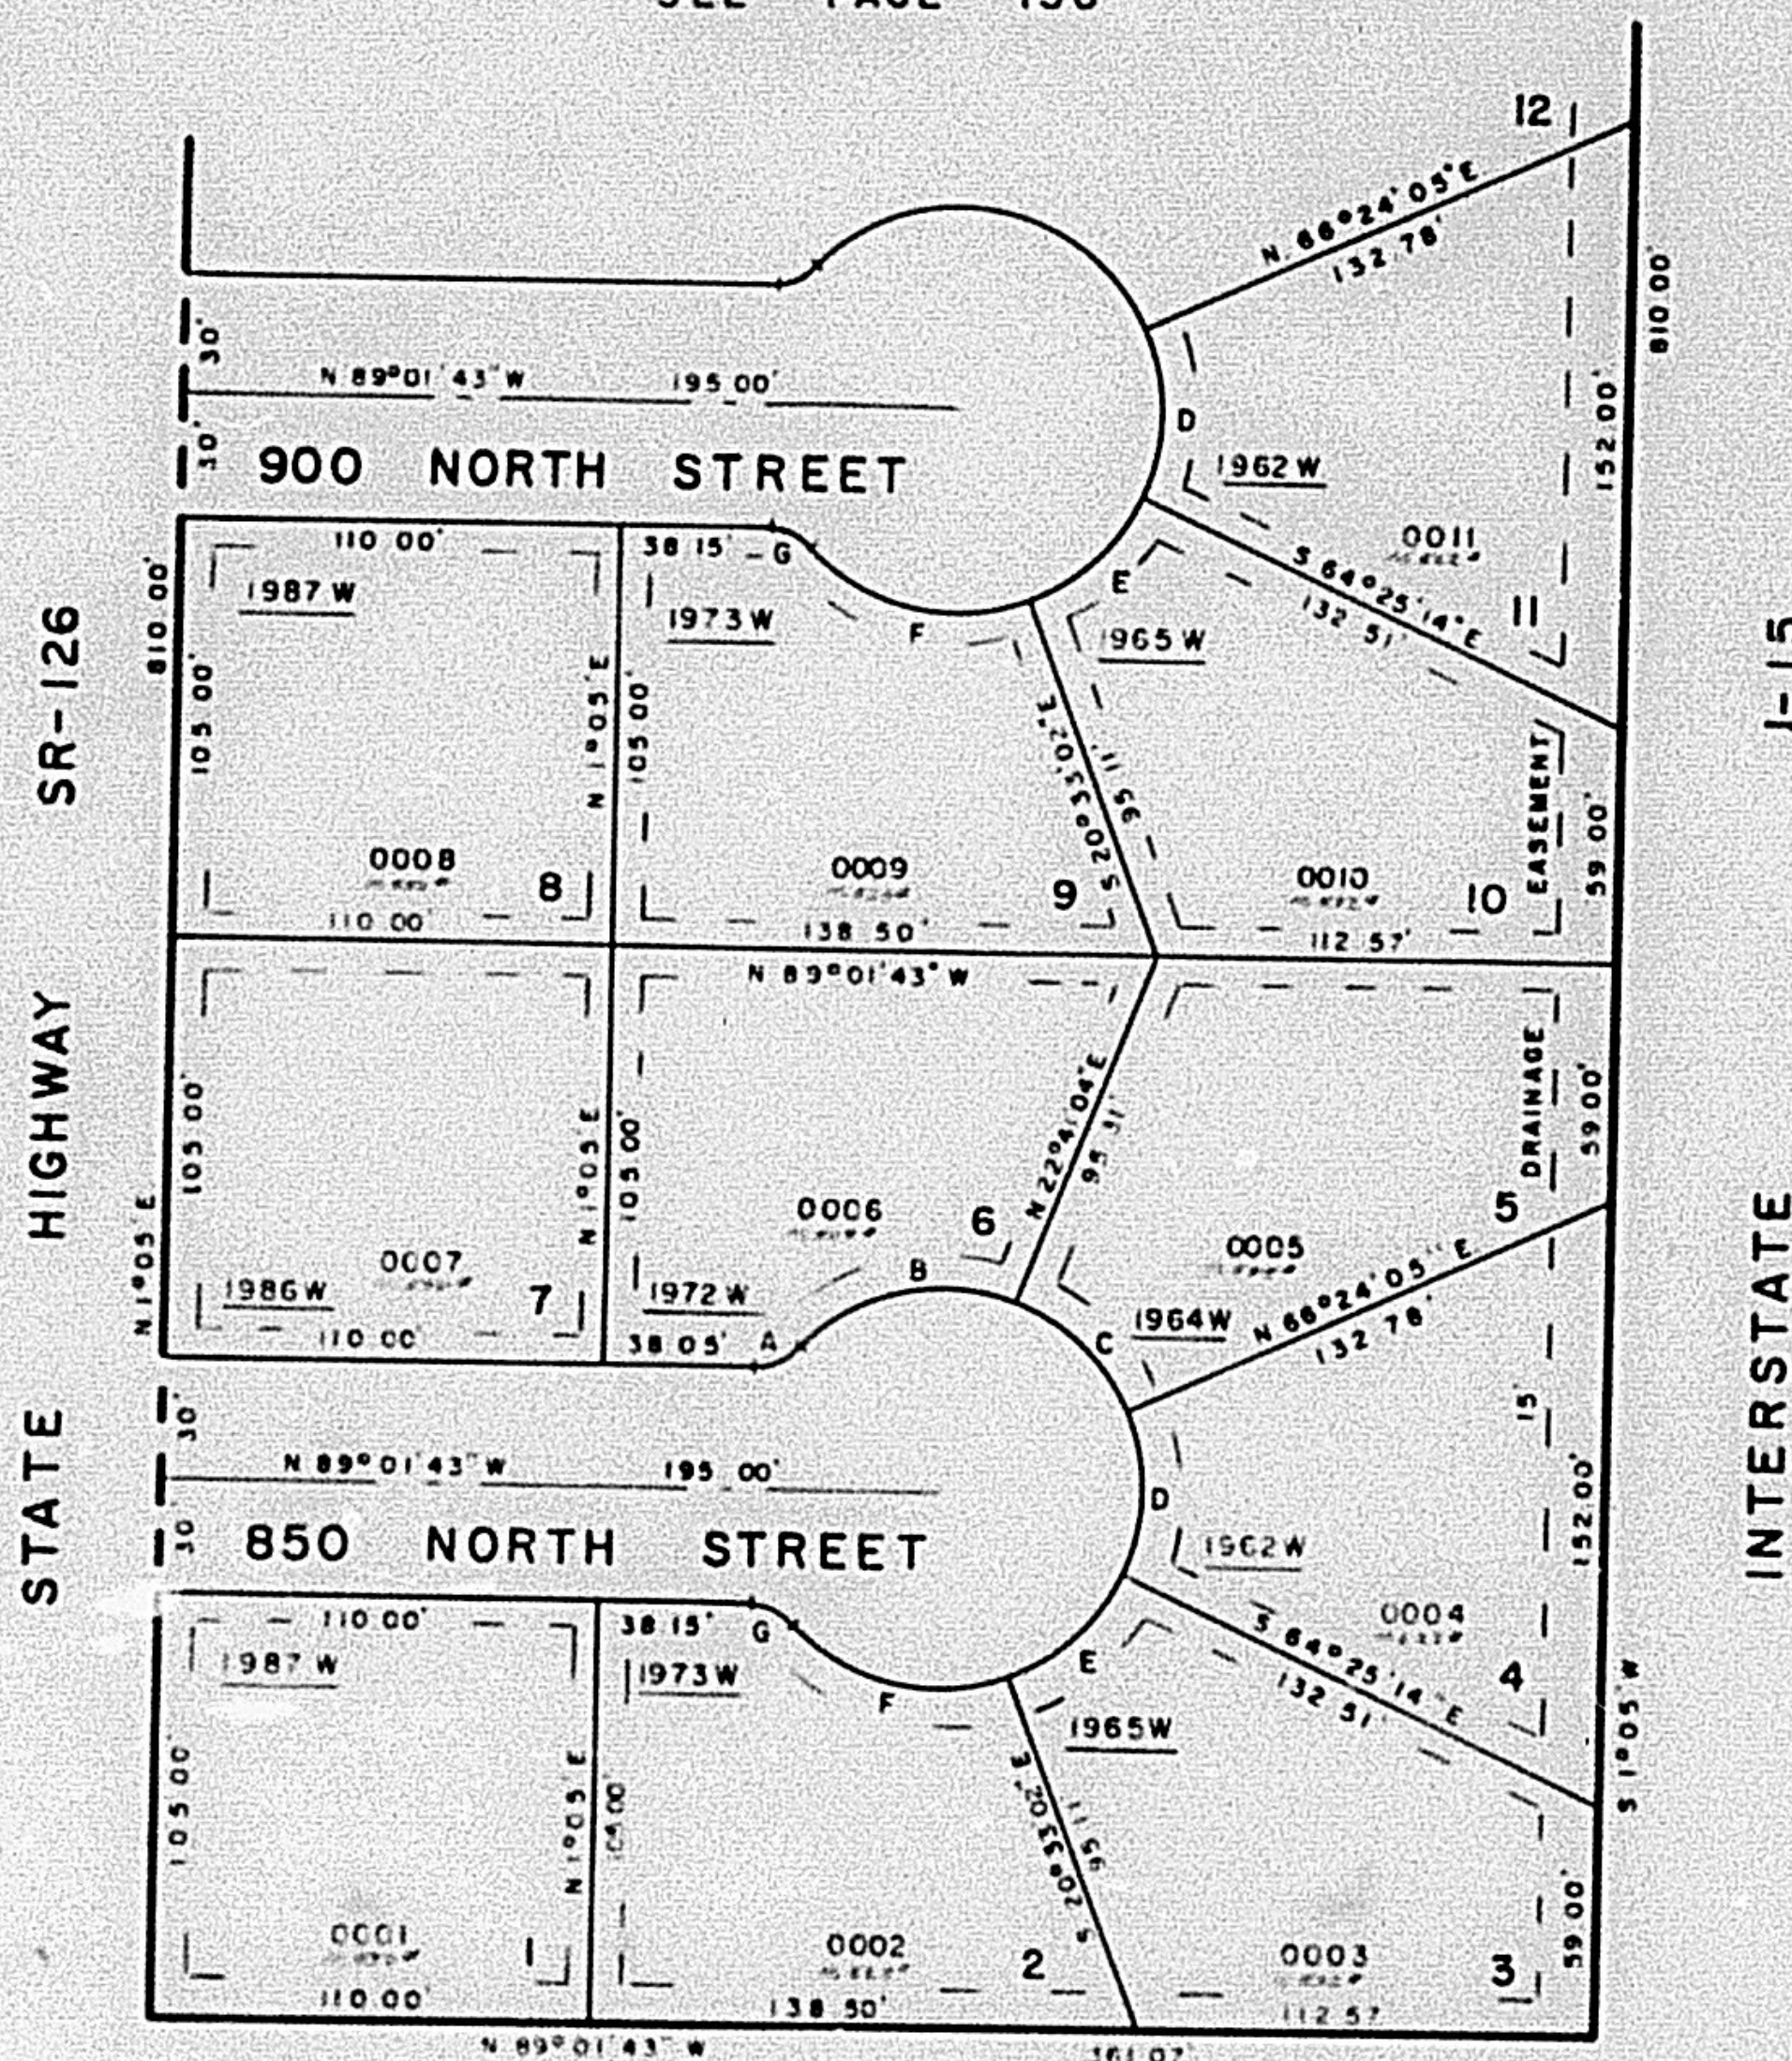

SEE PAGE 30-1

SEE PAGE 30-1

SEE PAGE 30-1

		D CURVE		DATA			
A	B	C	D	E	F	G	
46°11'13"	67°54'00"	43°43'01"	49°10'41"	43°52'12"	67°42'31"	46°11'13"	
15.00	50.00	50.00	50.00	50.00	50.00	15.00	
12.09	59.25	38.15	42.92	38.28	59.09	12.09	
10.77	55.85	37.23	41.61	37.35	55.71	10.77	
N 67°52'40"E	S 78°44'04"W	S 45°27'26"E	N 0°59'25"E	N 47°33'36"E	N 76°41'46"W	S 65°56'16"E	

ALL PUBLIC UTILITY & DRAINAGE
EASEMENTS ARE 7.5' EACH SIDE
OF LOT LINES AS INDICATED BY
DASHED LINES (UNLESS OTHERWISE
NOTED)

FOR COMPLETE ENG DATA
SEE ORIG DED PLAT IN
BOOK 21, PAGE 98