

PART OF SECTION II, T.6N., R.2W., S.1B. & M

137

VALLEY WEST ESTATES

LOTS 1 - 12

FARR WEST CITY


TAXING UNIT - 80

SCALE 1" = 50'

PREFIX - 15 - 137

EXCEPT WHERE OTHERWISE
SHOWN, ALL LOTS OWNED BY:
F. STANLEY NIELSEN & WIFE
PEGGY P.

SEE PAGE 138

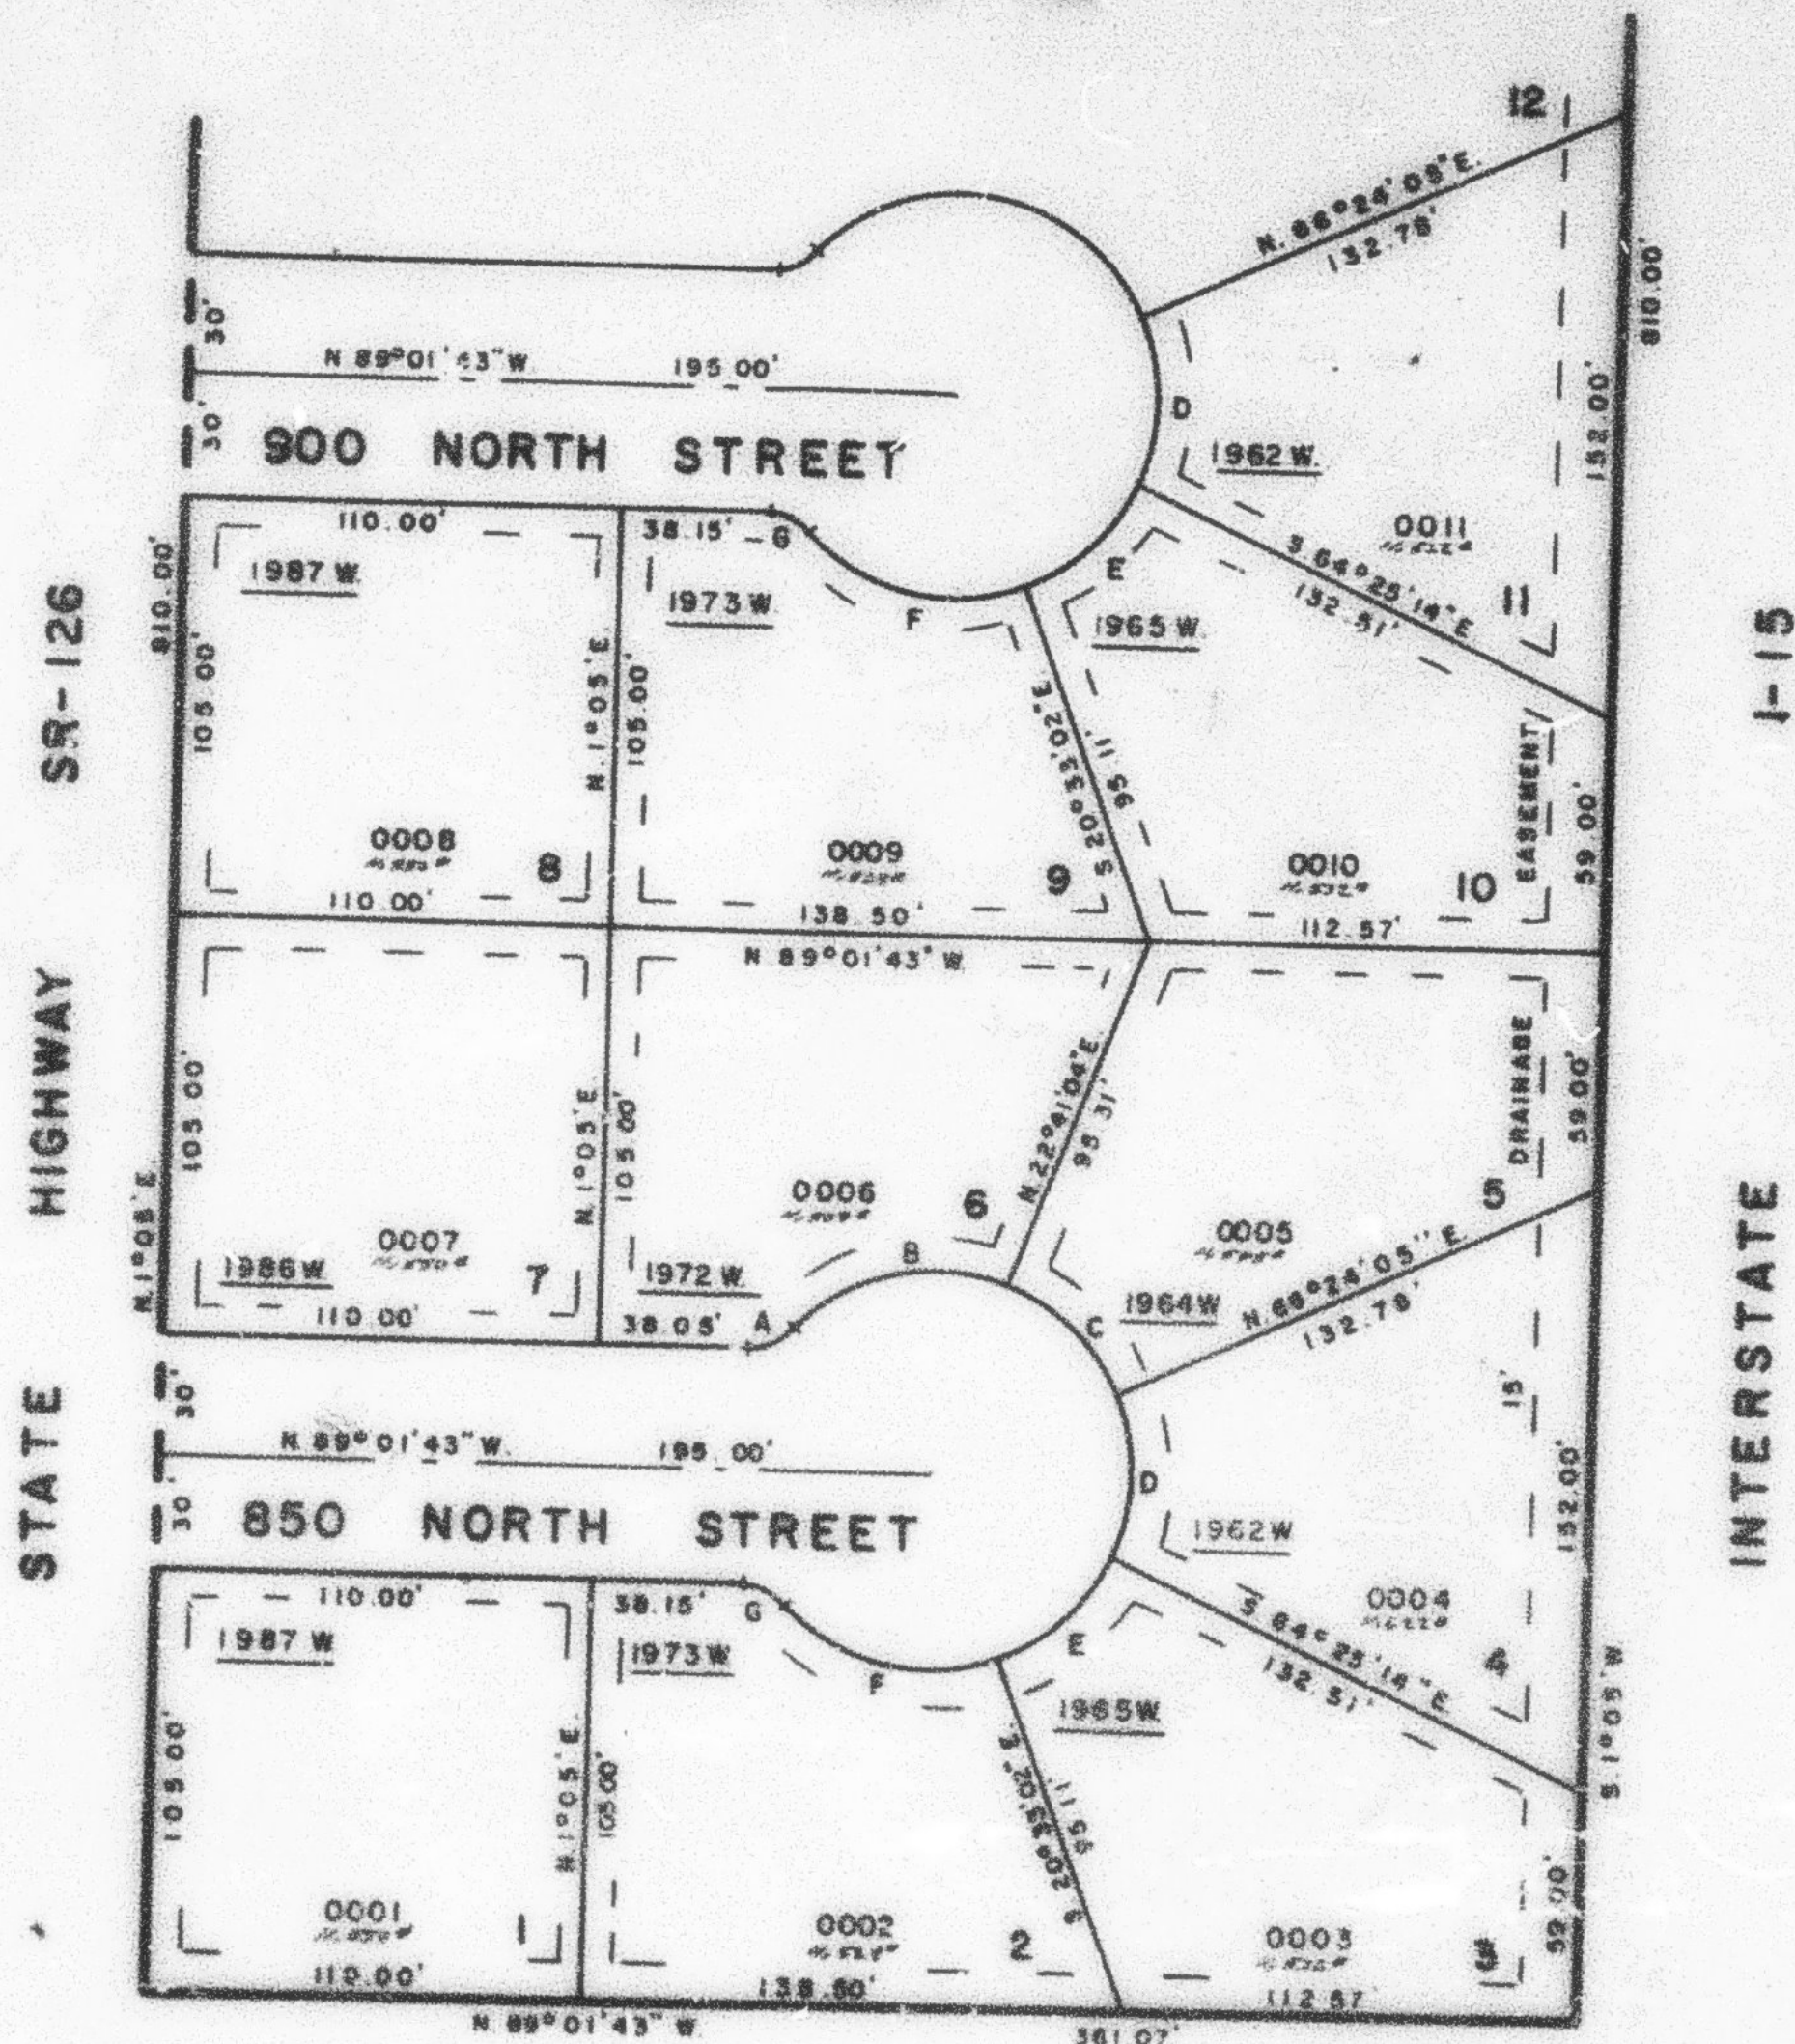

SEE PAGE 30-1

SEE PAGE 30-1

SEE PAGE 30-1

D CURVE DATA						
A	B	C	D	E	F	G
48°11'13"	67°54'00"	43°43'01"	49°10'41"	43°52'12"	67°42'31"	48°11'13"
R= 15.00'	50.00'	50.00'	50.00'	50.00'	50.00'	15.00'
L= 12.09'	59.25'	38.15'	42.92'	38.28'	59.09'	12.09'
LC= 11.77'	55.85'	37.23'	41.81'	37.35'	55.71'	11.77'
N 67°52'40"E	S 78°44'04"W	S 45°27'26"E	N 0°59'23"E	N 47°35'38"E	N 75°41'36"W	S 65°55'06"E

ALL PUBLIC UTILITY & DRAINAGE
EASEMENTS ARE 7.5' EACH SIDE
OF LOT LINES AS INDICATED BY
DASHED LINES (UNLESS OTHERWISE
NOTED)

FOR COMPLETE ENG. DATA
SEE ORIG. DES. PLAT IN
BOOK 21, PAGE 88