

PART OF SECTION 11, T.6N., R.2W., S.L.B.&M.

138

VALLEY WEST ESTATES


LOTS 12 - 21
FARR WEST CITY

TAXING UNIT 80

PREFIX 15 - 138

SCALE 1" = 50'

SEE PAGE 152

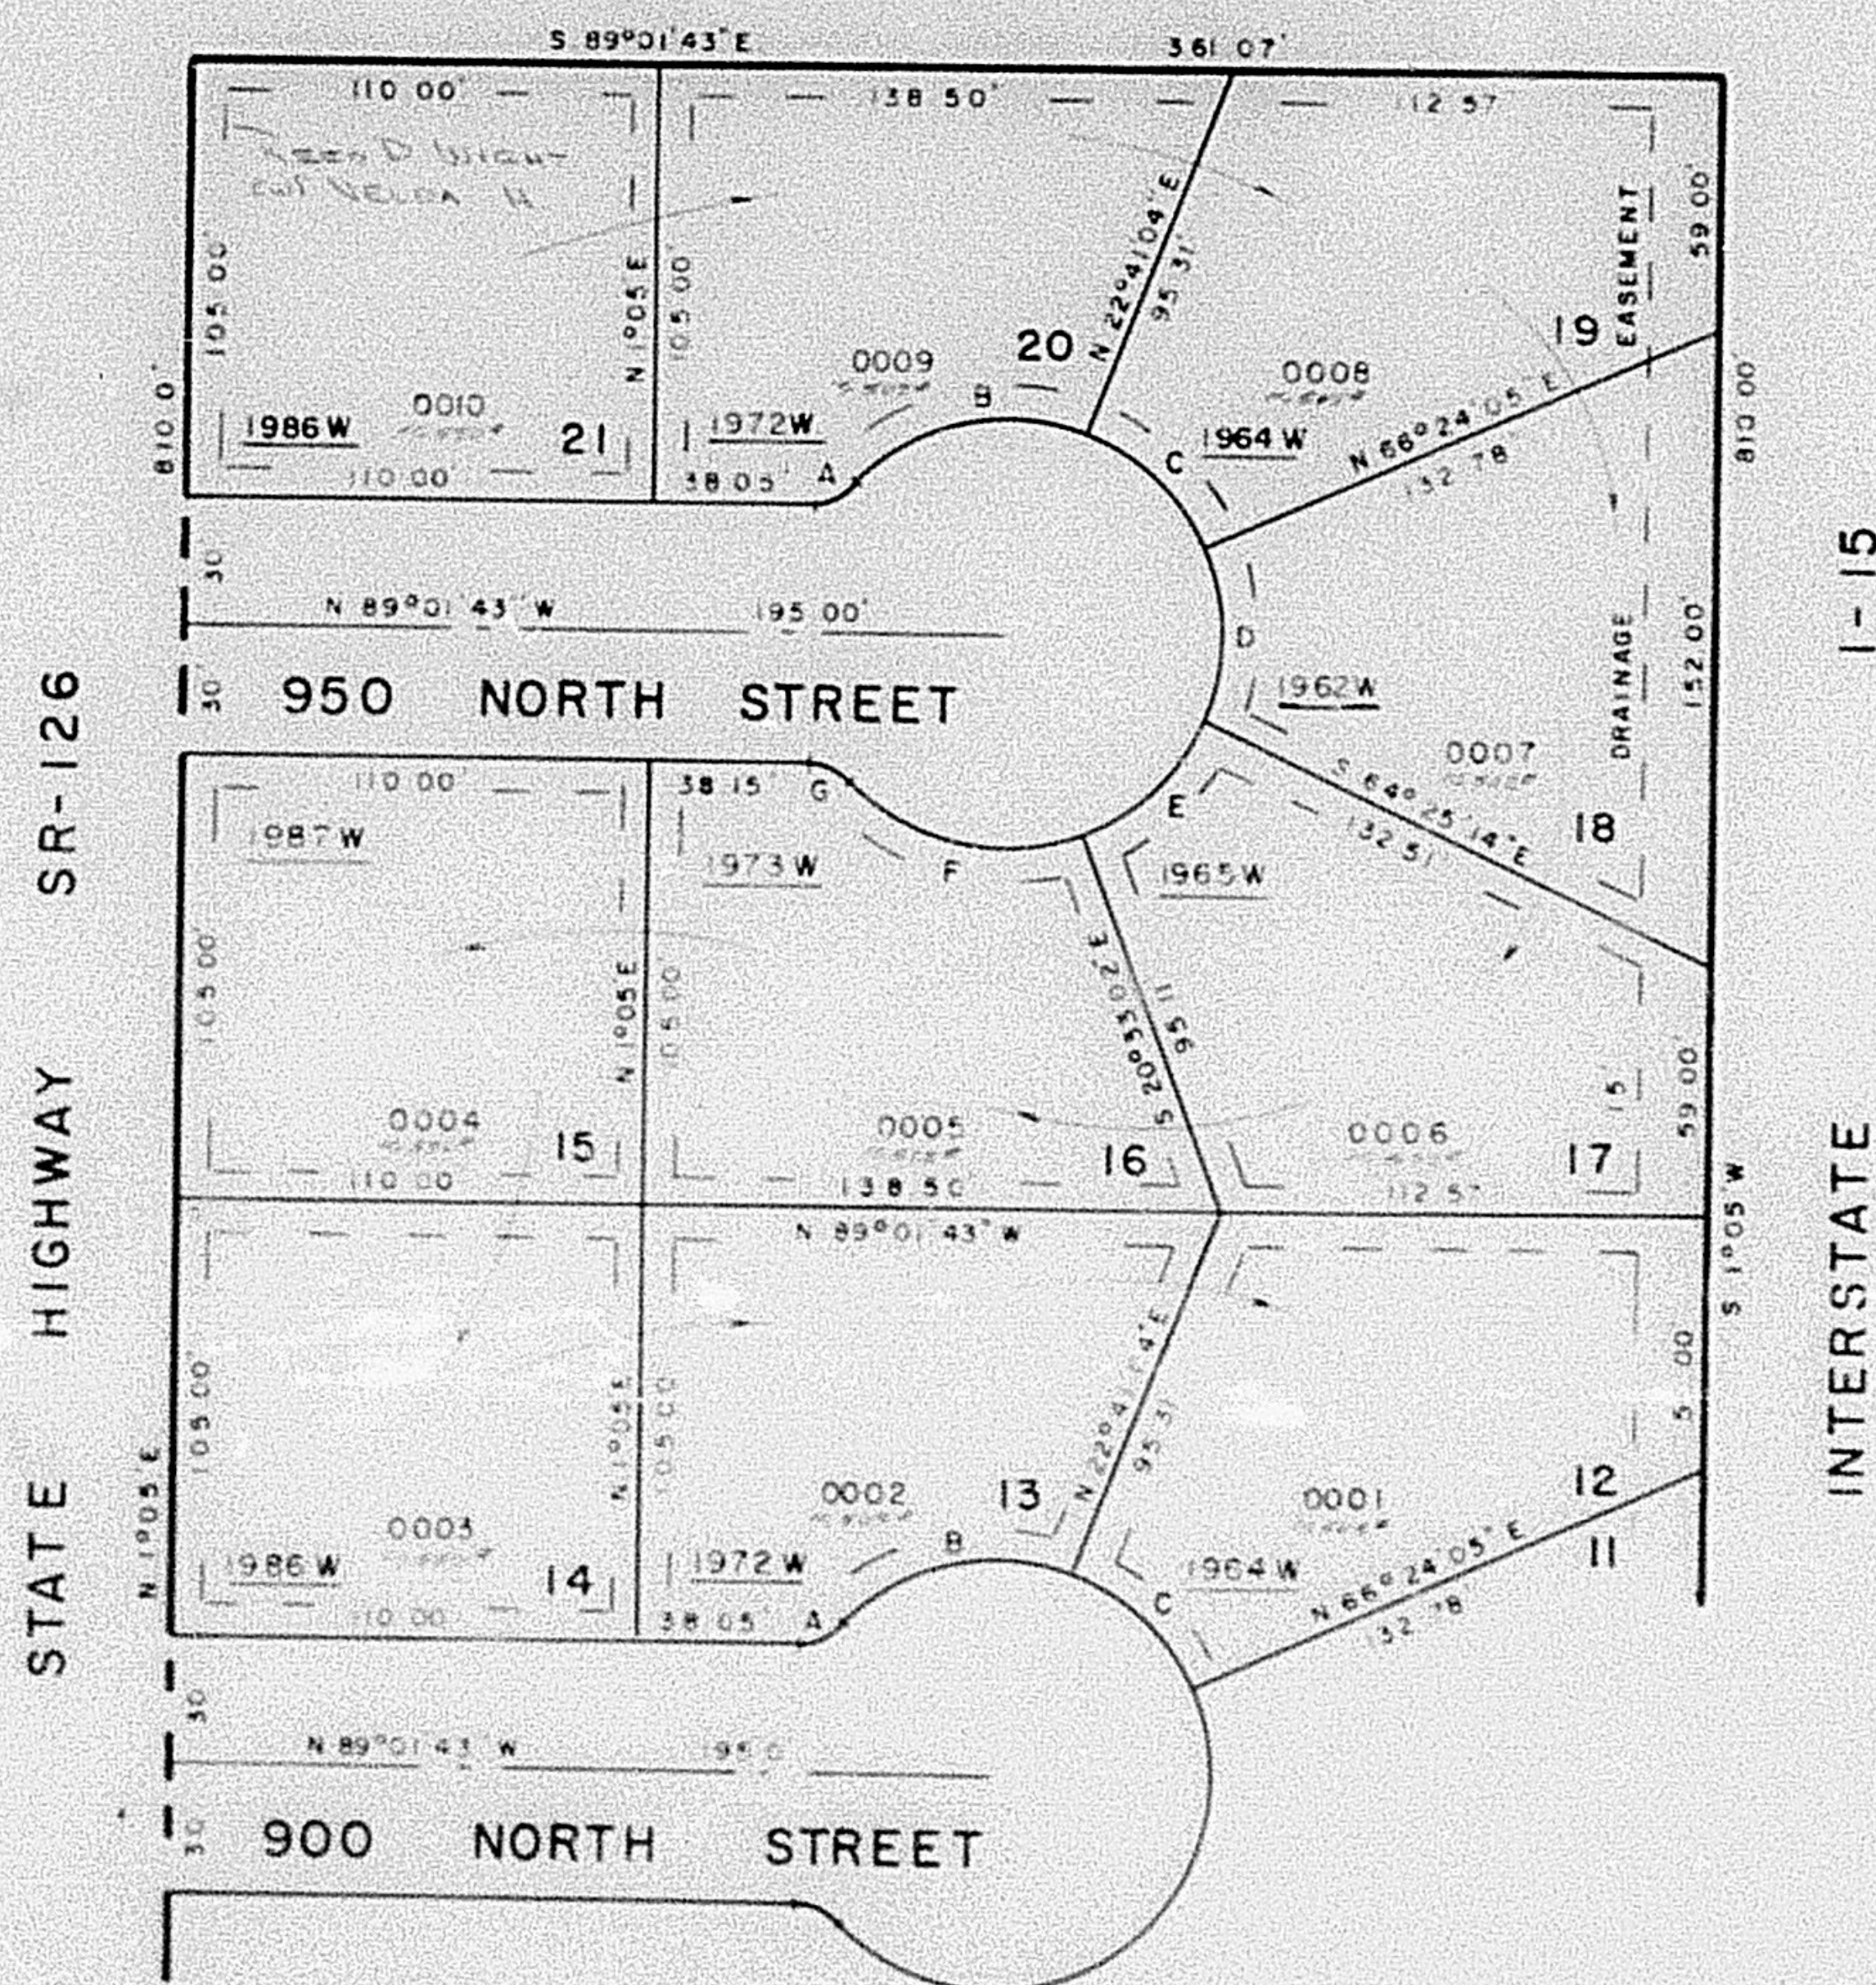

SEE PAGE 30-1

SEE PAGE 30-1

SEE PAGE 137

CURVE		DATA				
A	B	C	D	E	F	G
46°11'13"	67°44'00"	43°43'01"	49°10'41"	43°52'12"	67°42'31"	46°11'13"
41 15 00	50 00	50 00	50 00	50 00	50 00	45 00
11 09	59 25	58 15	42 92	38 28	59 09	12 09
11 17	58 85	37 23	41 61	37 35	55 71	11 77
N 67°50'40"E	S 78°44'04"W	S 45°27'26"E	N 67°59'25"E	N 47°33'30"E	N 76°41'46"W	S 65°58'00"E

ALL PUBLIC UTILITY & DRAINAGE
EASEMENTS ARE 7.5' EACH SIDE
OF LOT LINES AS INDICATED BY
DASHED LINES (UNLESS OTHERWISE
NOTED)

FOR COMPLETE ENG. DATA
SEE ORIS. DED. PLAT IN
BOOK 21, PAGE 96