

PART OF SECTION 11, T.6N., R.2W., S.L.B. & M.

138

VALLEY WEST ESTATES


LOTS 12 - 21
FARR WEST CITY

TAXING UNIT - 80

PREFIX - 15 - 138

SCALE 1" = 50'

SEE PAGE 152

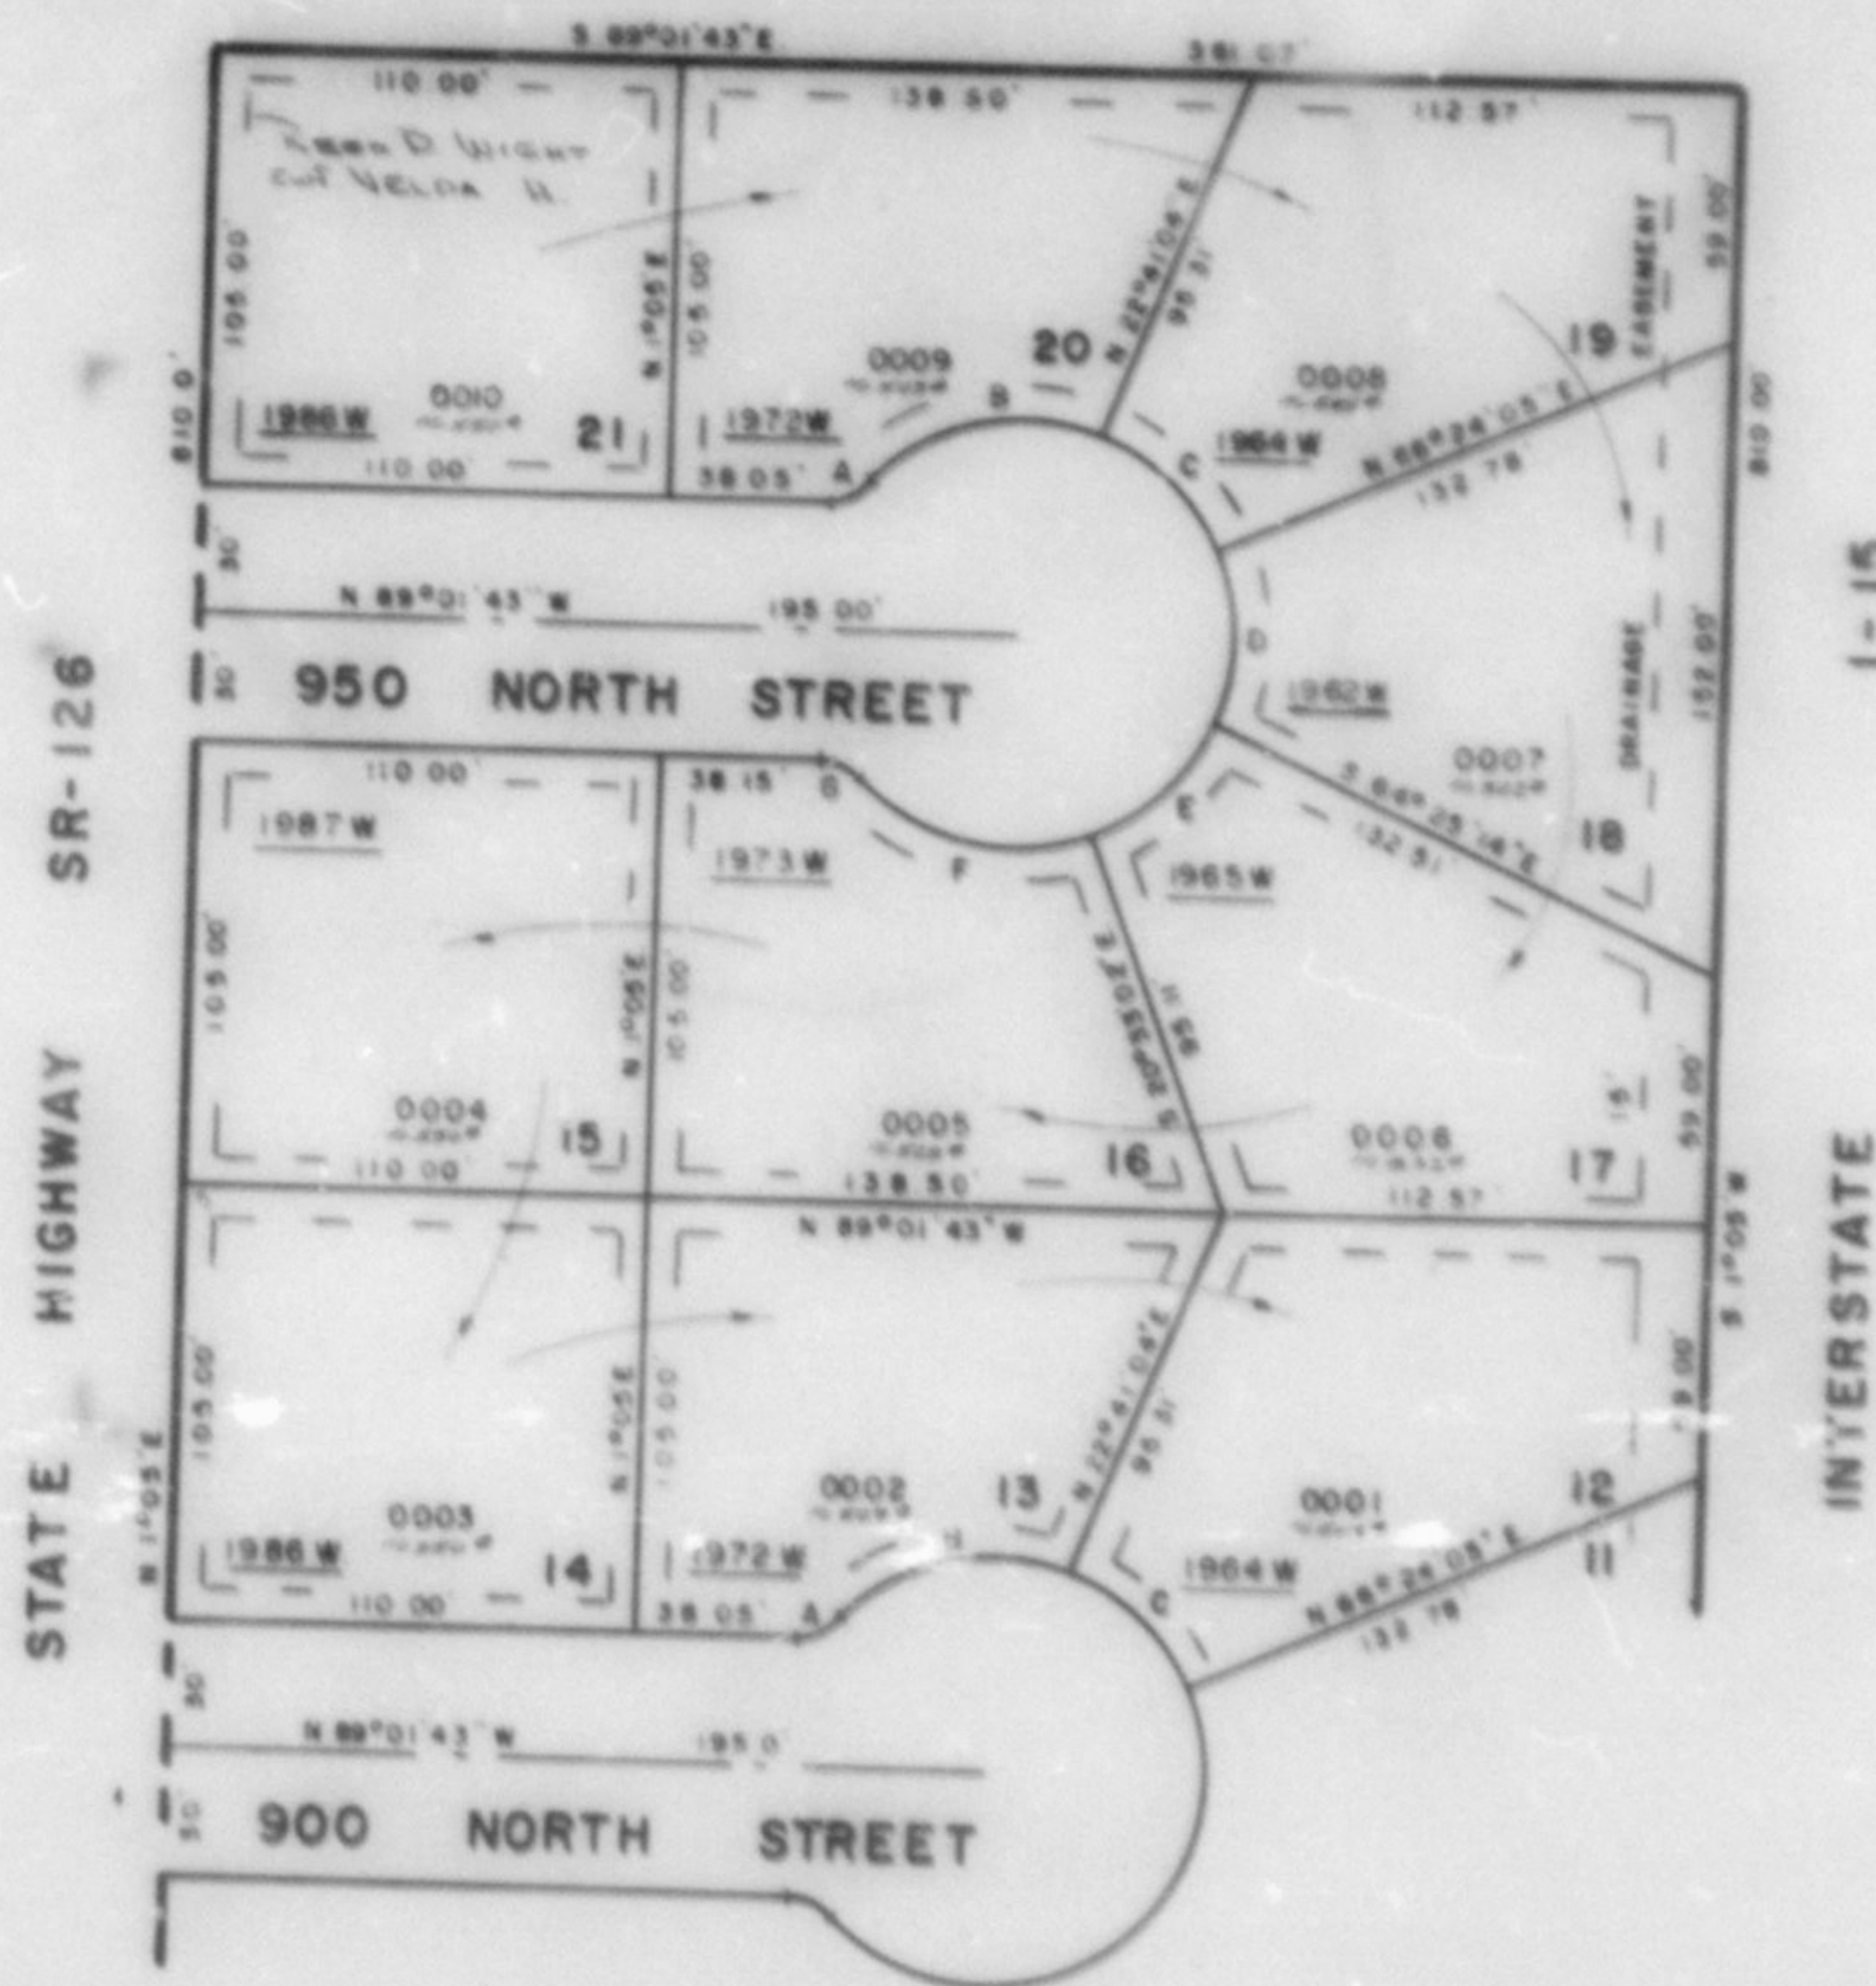

SEE PAGE 30-1

SEE PAGE 30-1

SEE PAGE 137

CURVE		DATA					
A	B	C	D	E	F	G	H
45°11'13"	67°54'00"	43°43'01"	48°10'41"	43°52'12"	67°42'31"	45°11'13"	
15.00'	50.00'	50.00'	50.00'	50.00'	50.00'	15.00'	
12.09'	59.25'	35.15'	42.92'	38.28'	59.08'	12.09'	
11.77'	55.85'	37.23'	41.61'	37.35'	55.71'	11.77'	
N 87°52'40"E	S 78°44'04"W	S 45°27'26"E	N 0°59'25"E	N 47°55'30"E	N 76°41'46"W	S 45°54'06"E	

ALL PUBLIC UTILITY & DRAINAGE
EASEMENTS ARE 7.5' EACH SIDE
OF LOT LINES AS INDICATED BY
DASHED LINES (UNLESS OTHERWISE
NOTED)

FOR COMPLETE ENG. DATA
SEE ORIG. SURV. PLAT IN
BOOK 21, PAGE 98