

PART OF SECTION 11, T.6N., R.2W., S.L.B.&M.

138

VALLEY WEST ESTATES

LOTS 12 - 21
FARR WEST CITY


TAXING UNIT - 80

PREFIX - 15 - 138

SCALE 1" = 50'

EXCEPT WHERE OTHERWISE
SHOWN, ALL LOTS OWNED BY:
F. STANLEY NELSON LUT. REG. P.

SEE PAGE 152

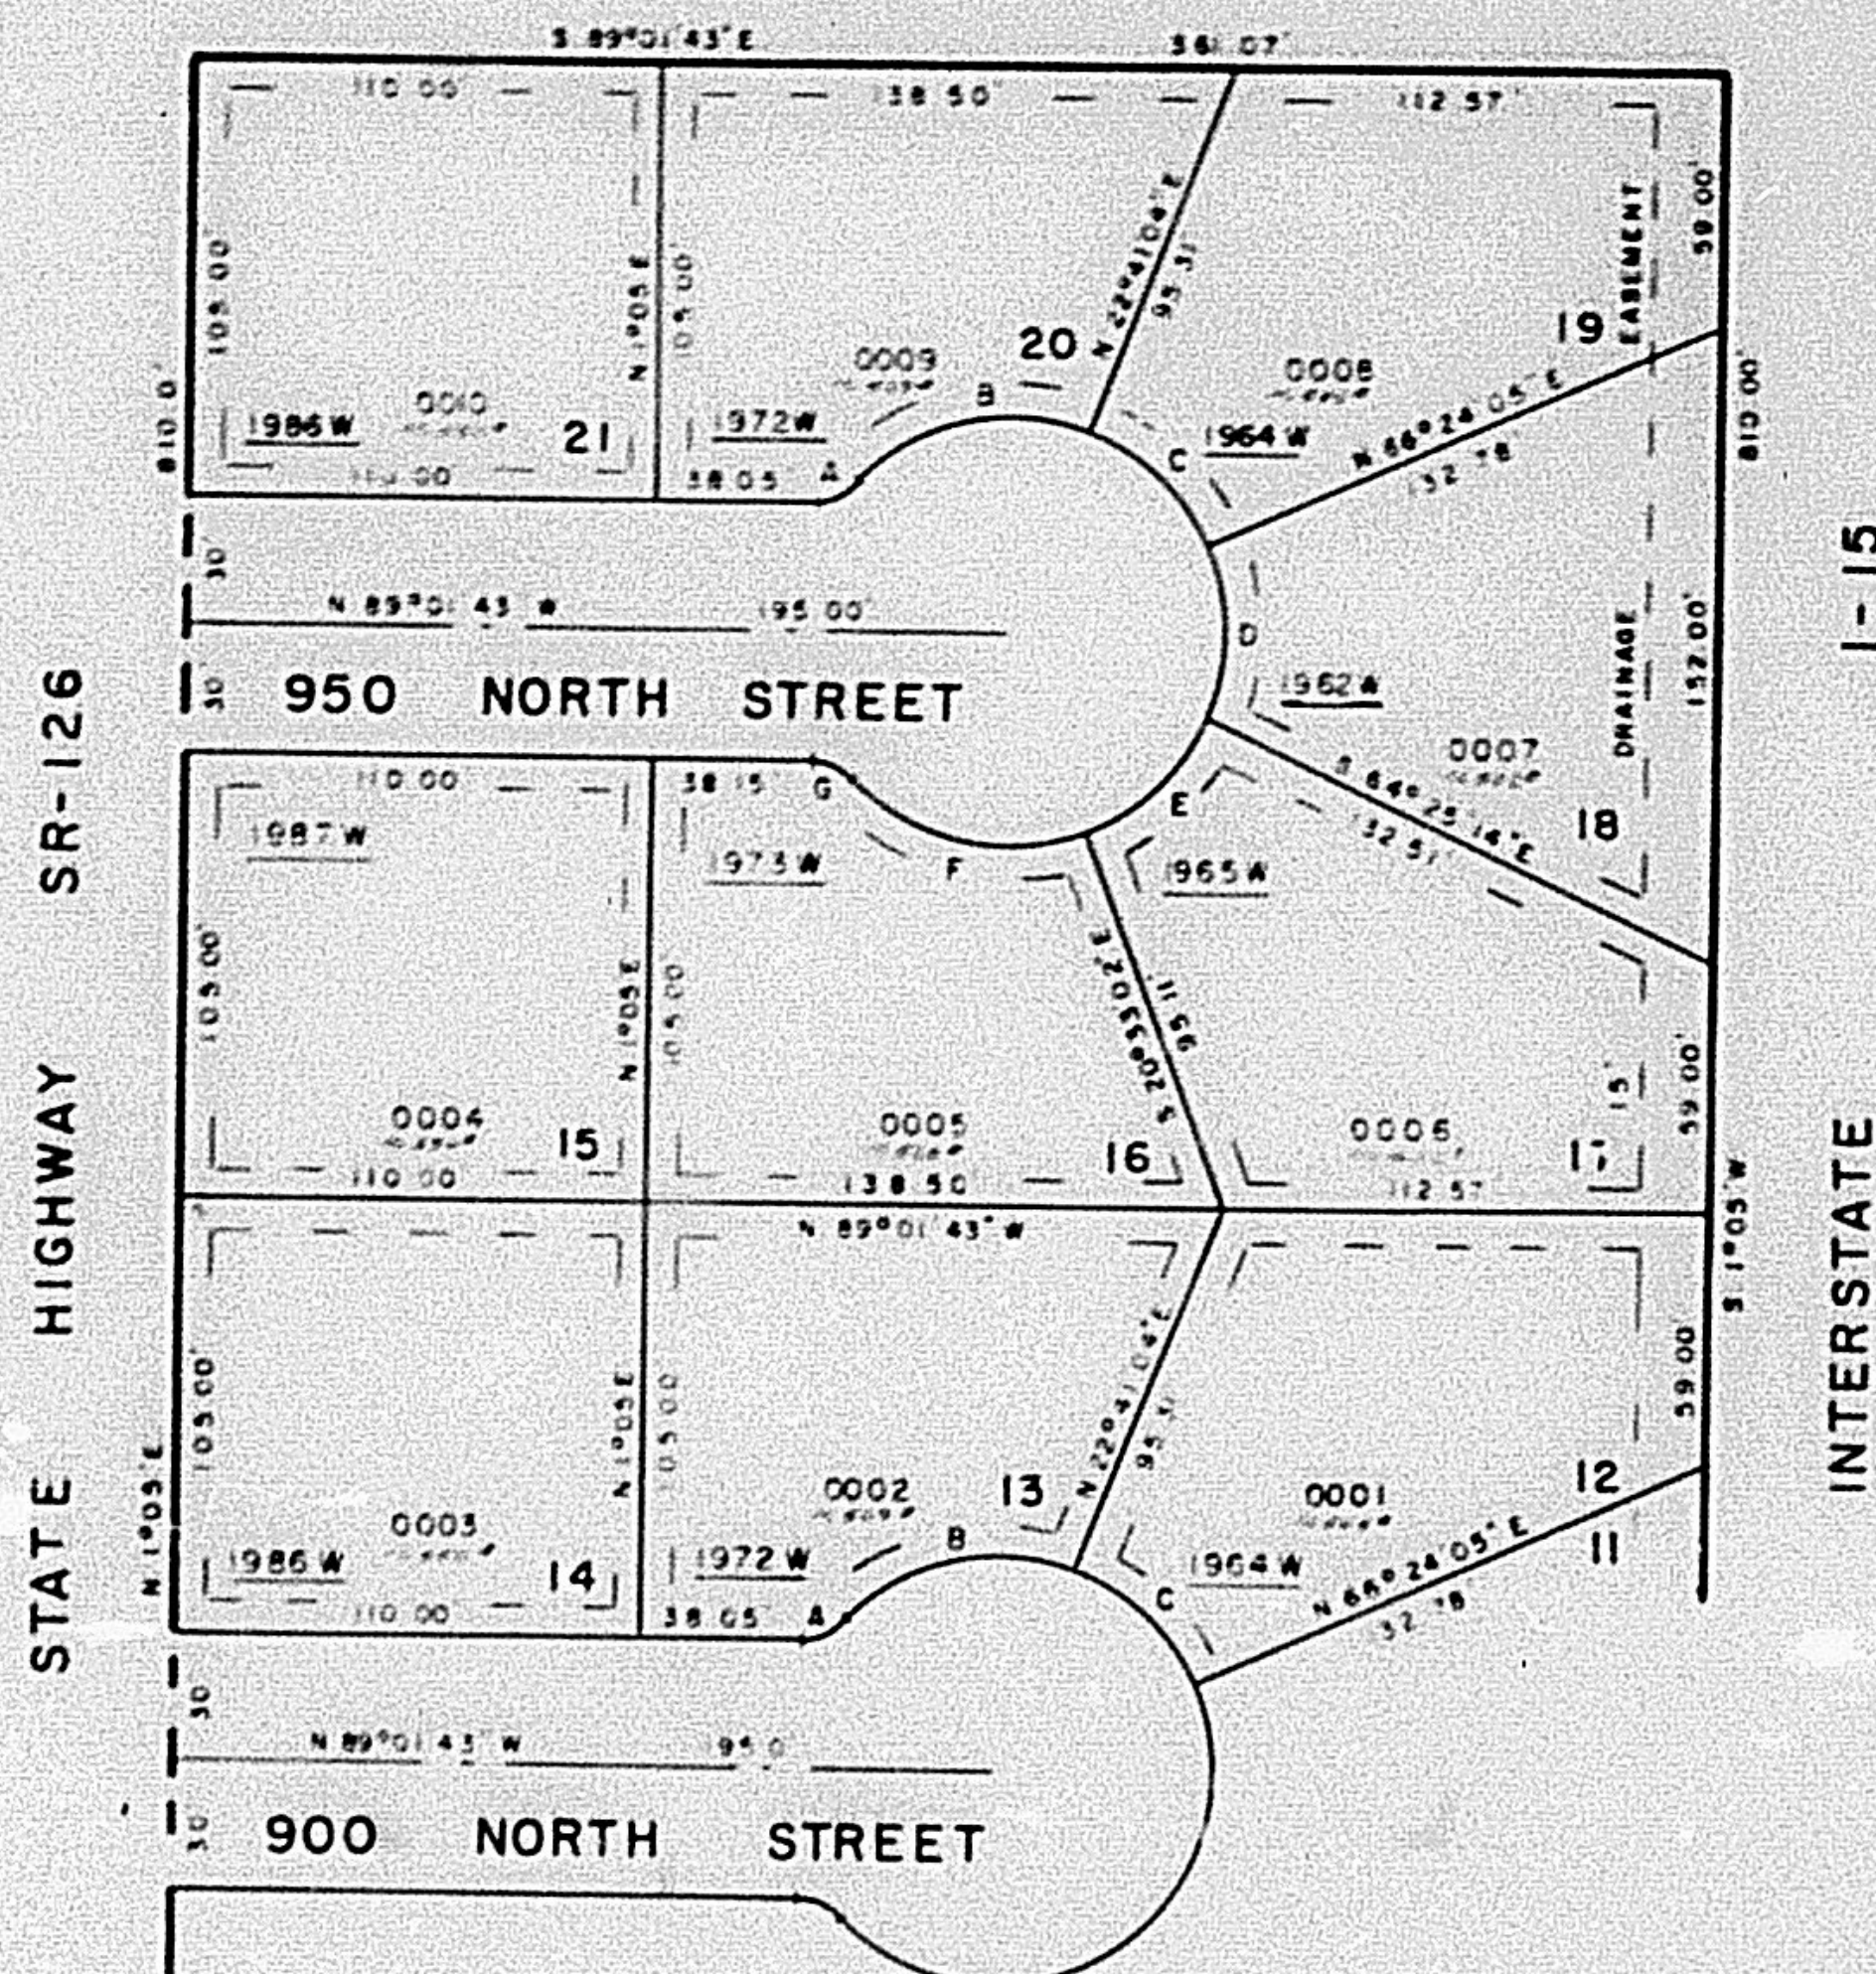

SEE PAGE 30-1

SEE PAGE 30-1

SEE PAGE 137

CURVE		DATA					
A	B	C	D	E	F	G	
46°11'13"	67°54'00"	43°43'01"	49°10'41"	49°52'12"	67°42'11"	46°11'13"	
15.00'	50.00'	50.00'	50.00'	50.00'	50.00'	15.00'	
17.29'	19.25'	18.15'	42.92'	18.28'	59.09'	12.09'	
11.77'	54.85'	37.23'	41.61'	37.35'	55.71'	11.77'	
N 67°52'40"E	S 18°24'14"W	S 45°27'26"E	N 65°59'25"E	N 47°33'36"E	N 76°41'42"W	S 65°05'00"E	

ALL PUBLIC UTILITY & DRAINAGE
EASEMENTS ARE 7.5' EACH SIDE
OF LOT LINES AS INDICATED BY
DASHED LINES (UNLESS OTHERWISE
NOTED)

FOR COMPLETE ENG. DATA
SEE ORIG. DED. PLAT IN
BOOK 21, PAGE 98