

PART OF S.E. 1/4 SEC. 36, T.6N, R.2W, S.L.B. & M.

EDGEWOOD INDUSTRIAL PARK NO. 2

139

TAXING UNIT 22

IN OGDEN CITY

PREFIX 15-139


SCALE 1" = 50'

EXCEPT WHERE OTHERWISE
SHOWN ALL LOTS OWNED
BY EDGEWOOD DEVELOPMENT
COMPANY

SEE PAGE 99

SEE
PAGE
99

SEE
PAGE
130

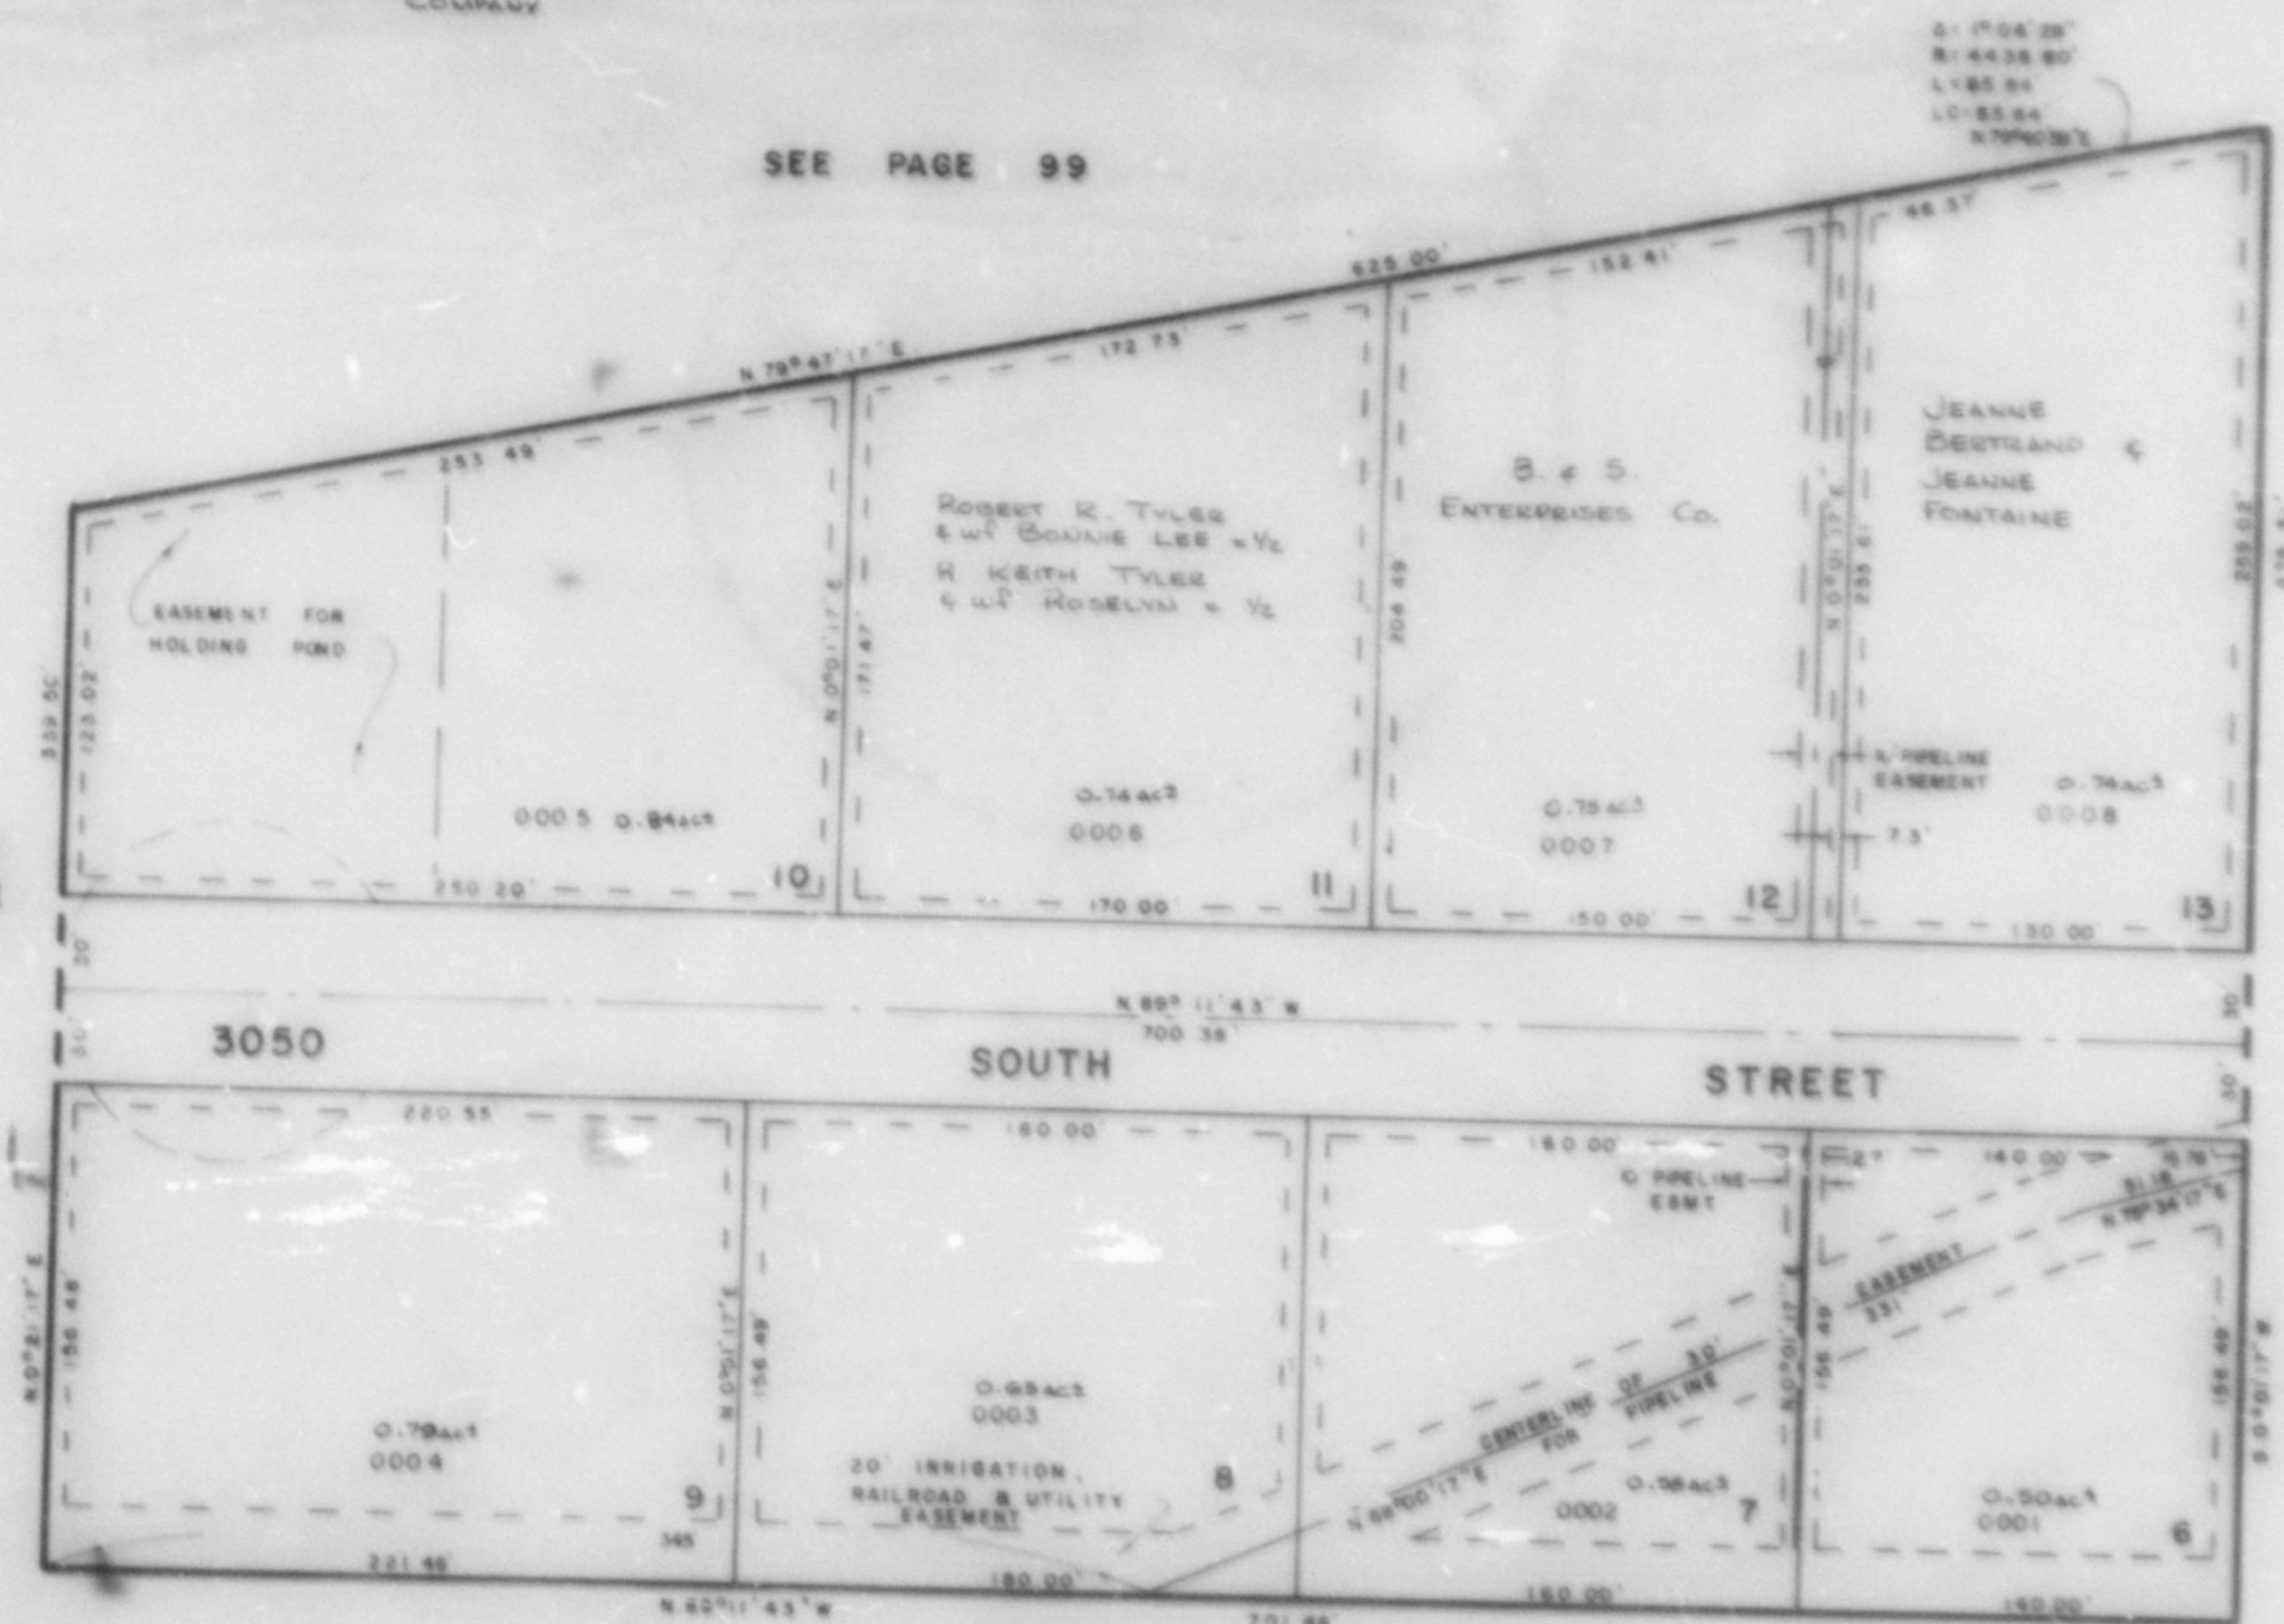

SEE PAGE 99

7' UTILITY & DRAINAGE EASEMENT
EACH SIDE OF PROPERTY LINE AS
INDICATED BY DASHED LINES, UNLESS
OTHERWISE NOTED

FOR COMPLETE ENG. DATA
SEE ORIG. DEED PLAT IN
BOOK 22, PAGE 1