

PART OF S.E. 1/4 SEC. 36, T.6N., R.2W., S.L.B. & M.

EDGEWOOD INDUSTRIAL PARK NO. 2

139

TAXING UNIT - 22

IN OGDEN CITY

PREFIX: 15-139

SCALE 1" = 50'


EXCEPT WHERE OTHERWISE
SHOWN ALL LOTS OWNED
BY EDGEWOOD DEVELOPMENT
COMPANY

SEE PAGE 99

$\Delta = 1^{\circ}06'29''$
 $R = 4438.80'$
 $L = 85.84'$
 $LC = 85.84'$
 $N 79^{\circ}40'28'' E$

SEE
PAGE
99

SEE
PAGE
130

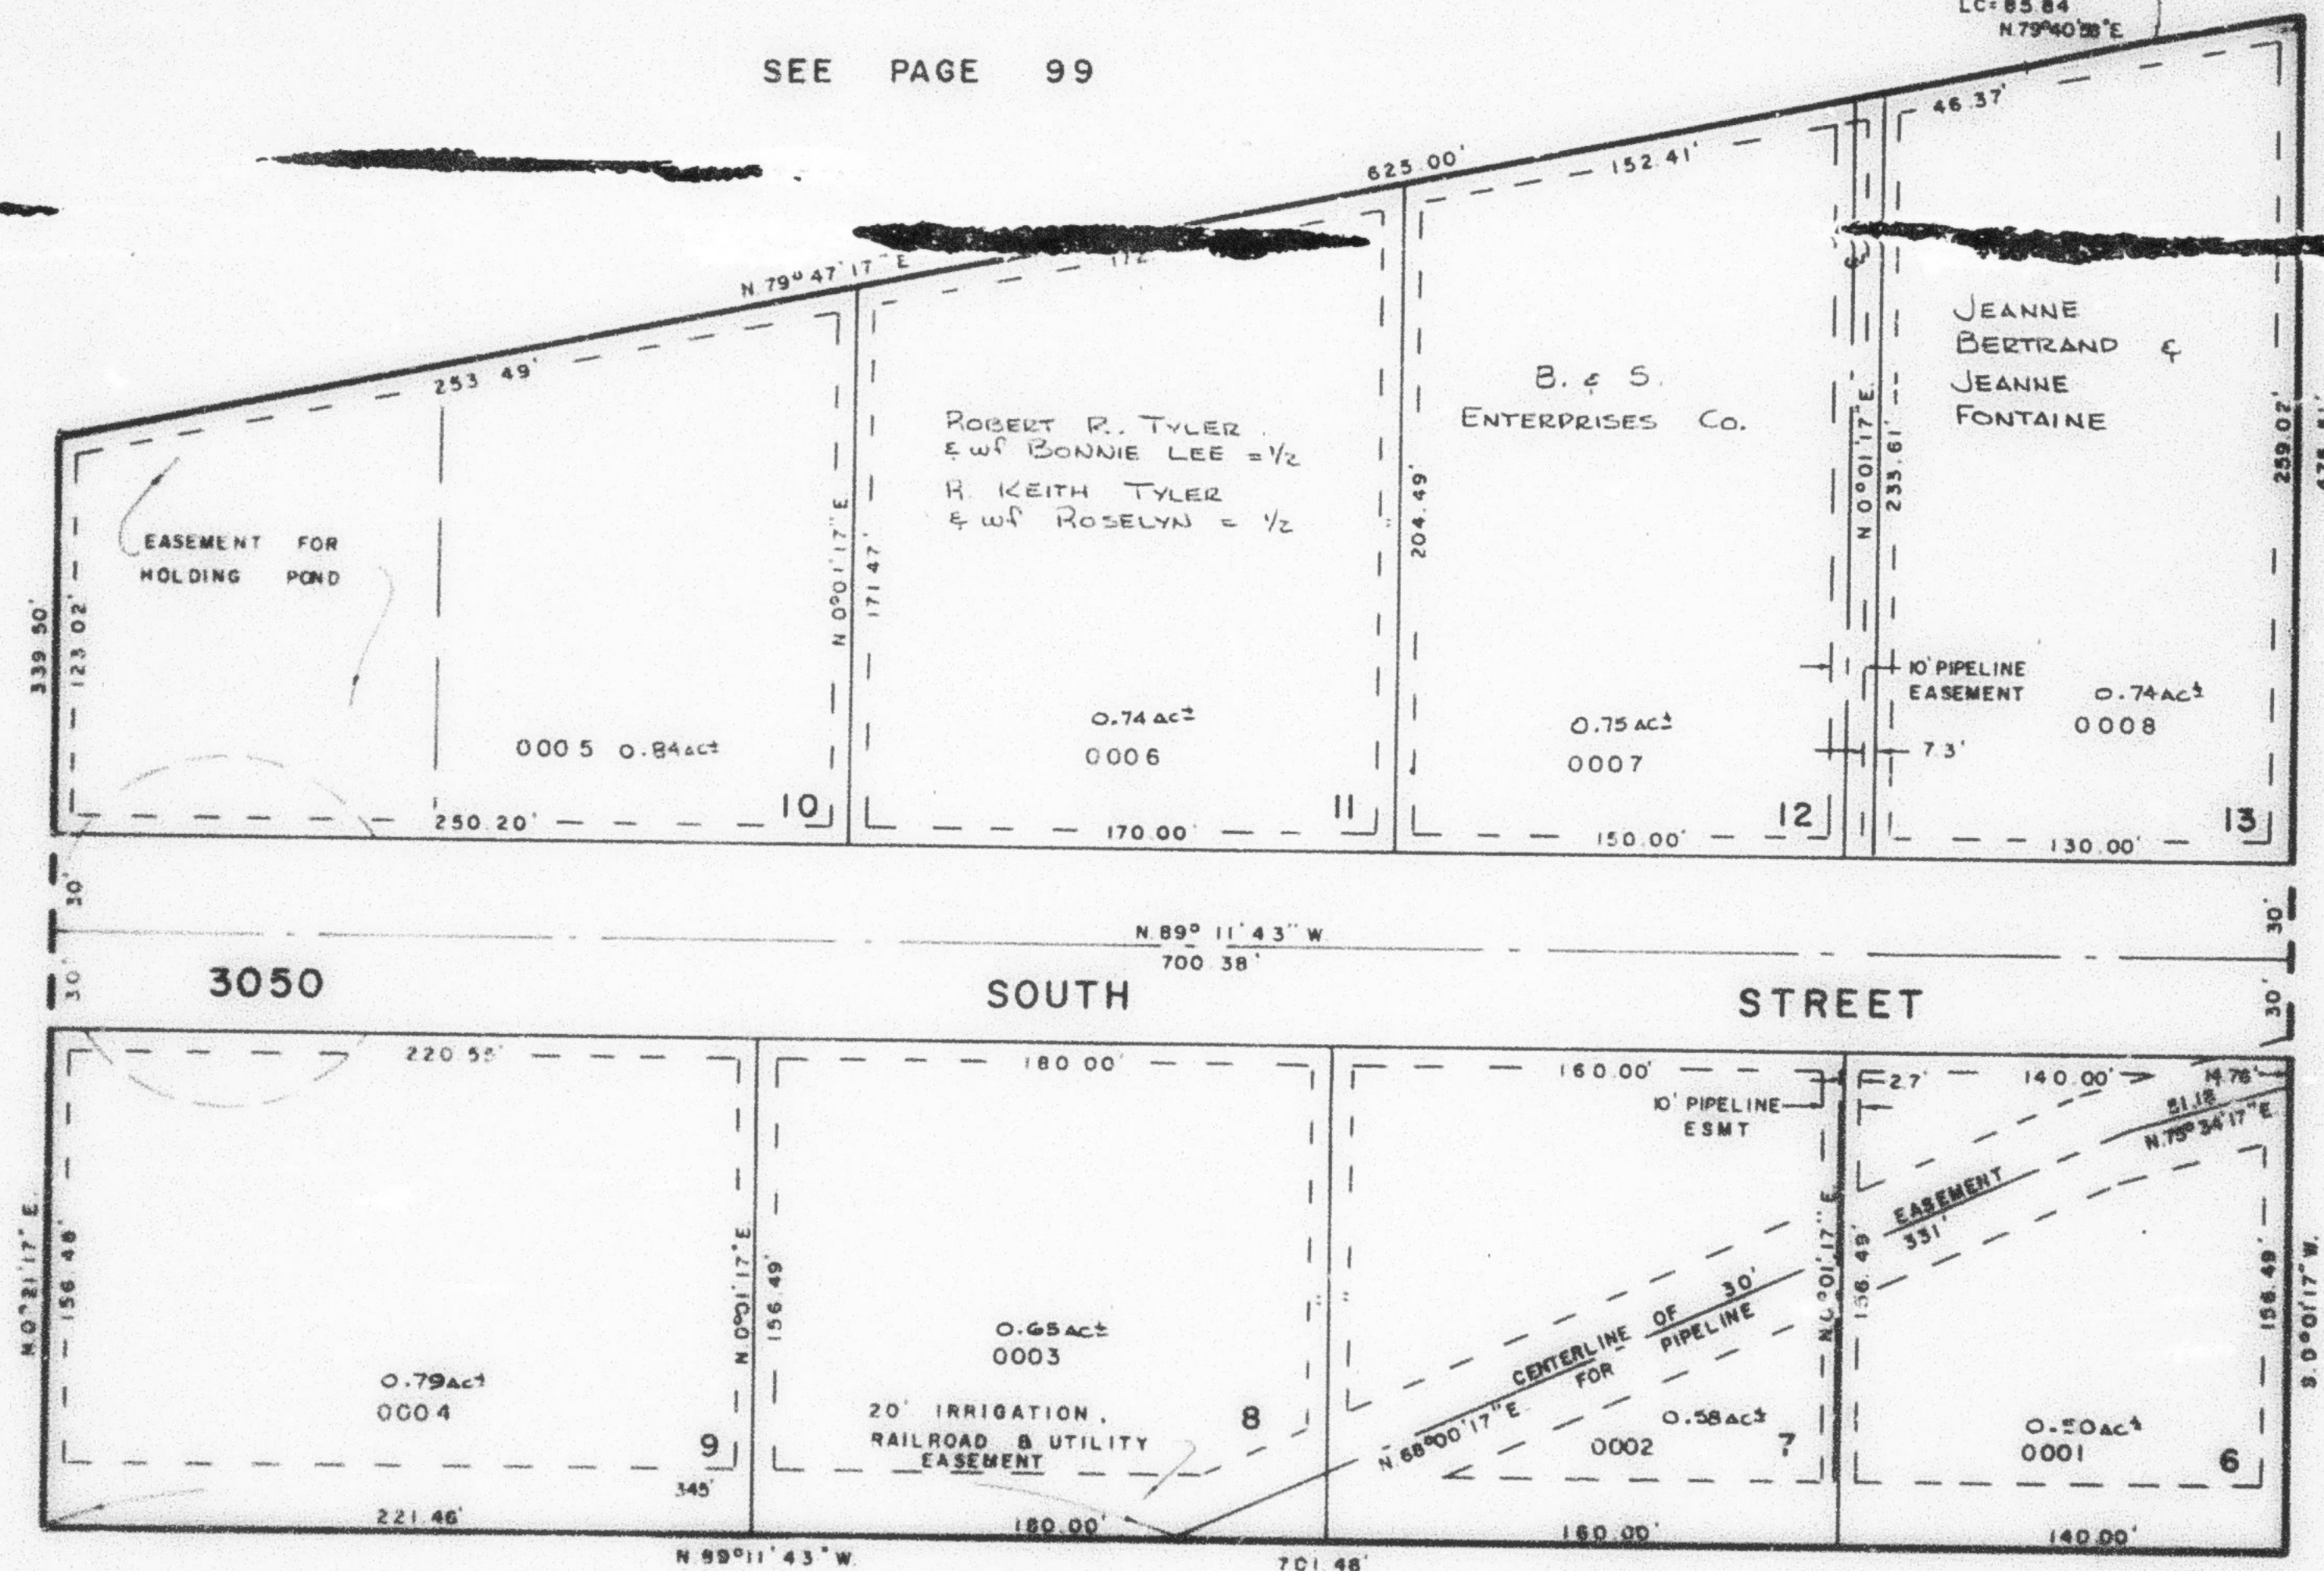

SEE PAGE 99

7' UTILITY & DRAINAGE EASEMENT
EACH SIDE OF PROPERTY LINE AS
INDICATED BY DASHED LINES, UNLESS
OTHERWISE NOTED.

FOR COMPLETE ENG. DATA
SEE ORIG. DED. PLAT IN
BOOK 22, PAGE 1