

EDGEWOOD INDUSTRIAL PARK NO. 2

TAXING UNIT 22

IN OGDEN CITY

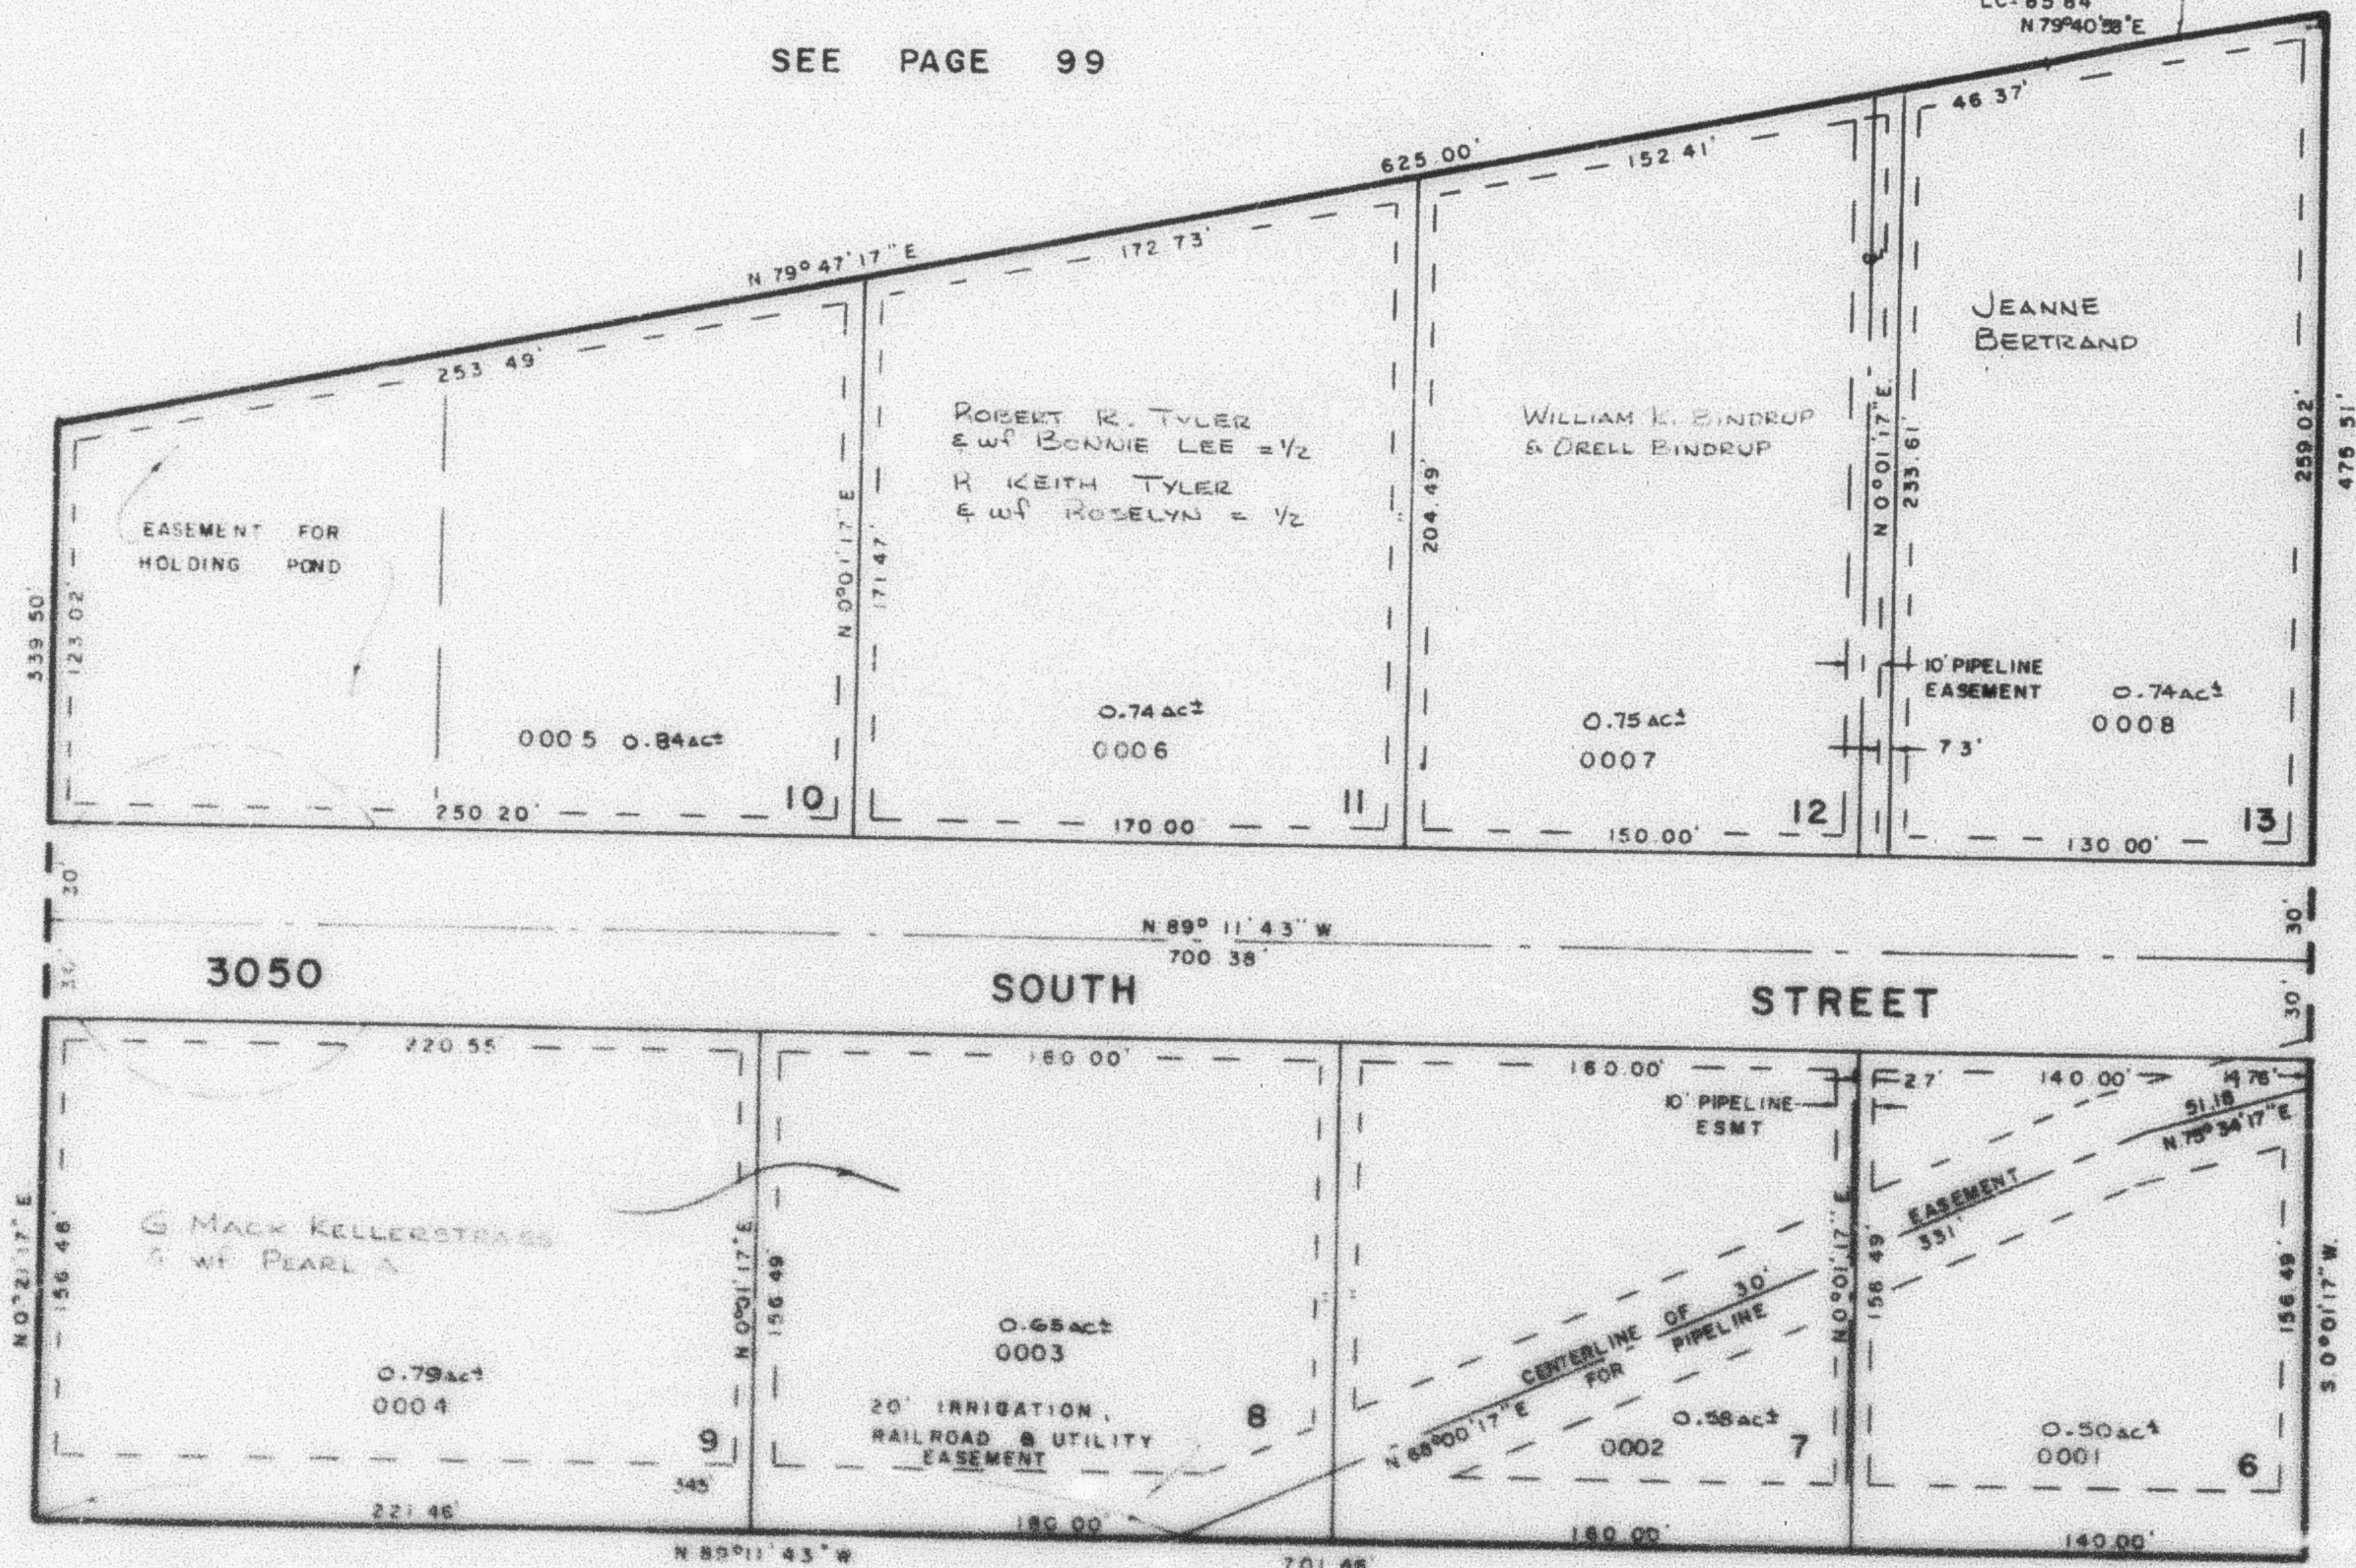
PREFIX 15-139

SCALE 1" = 50'

EXCEPT WHERE OTHERWISE
SHOWN ALL LOTS OWNED
BY EDGEWOOD DEVELOPMENT
COMPANY

SEE PAGE 99

$\Delta = 1^{\circ}06'29''$
 $R = 4438.80'$
 $L = 85.84'$
 $LC = 85.84'$
 $N 79^{\circ}40'38'' E$

SEE
PAGE
99SEE
PAGE
130

SEE PAGE 99

7' UTILITY & DRAINAGE EASEMENT
EACH SIDE OF PROPERTY LINE AS
INDICATED BY DASHED LINES, UNLESS
OTHERWISE NOTED.

FOR COMPLETE ENG. DATA
SEE ORIG. DEED PLAT IN
BOOK 22, PAGE 1