

EDGEWOOD INDUSTRIAL PARK NO. 2

TAXING UNIT: 25

IN OGDEN CITY

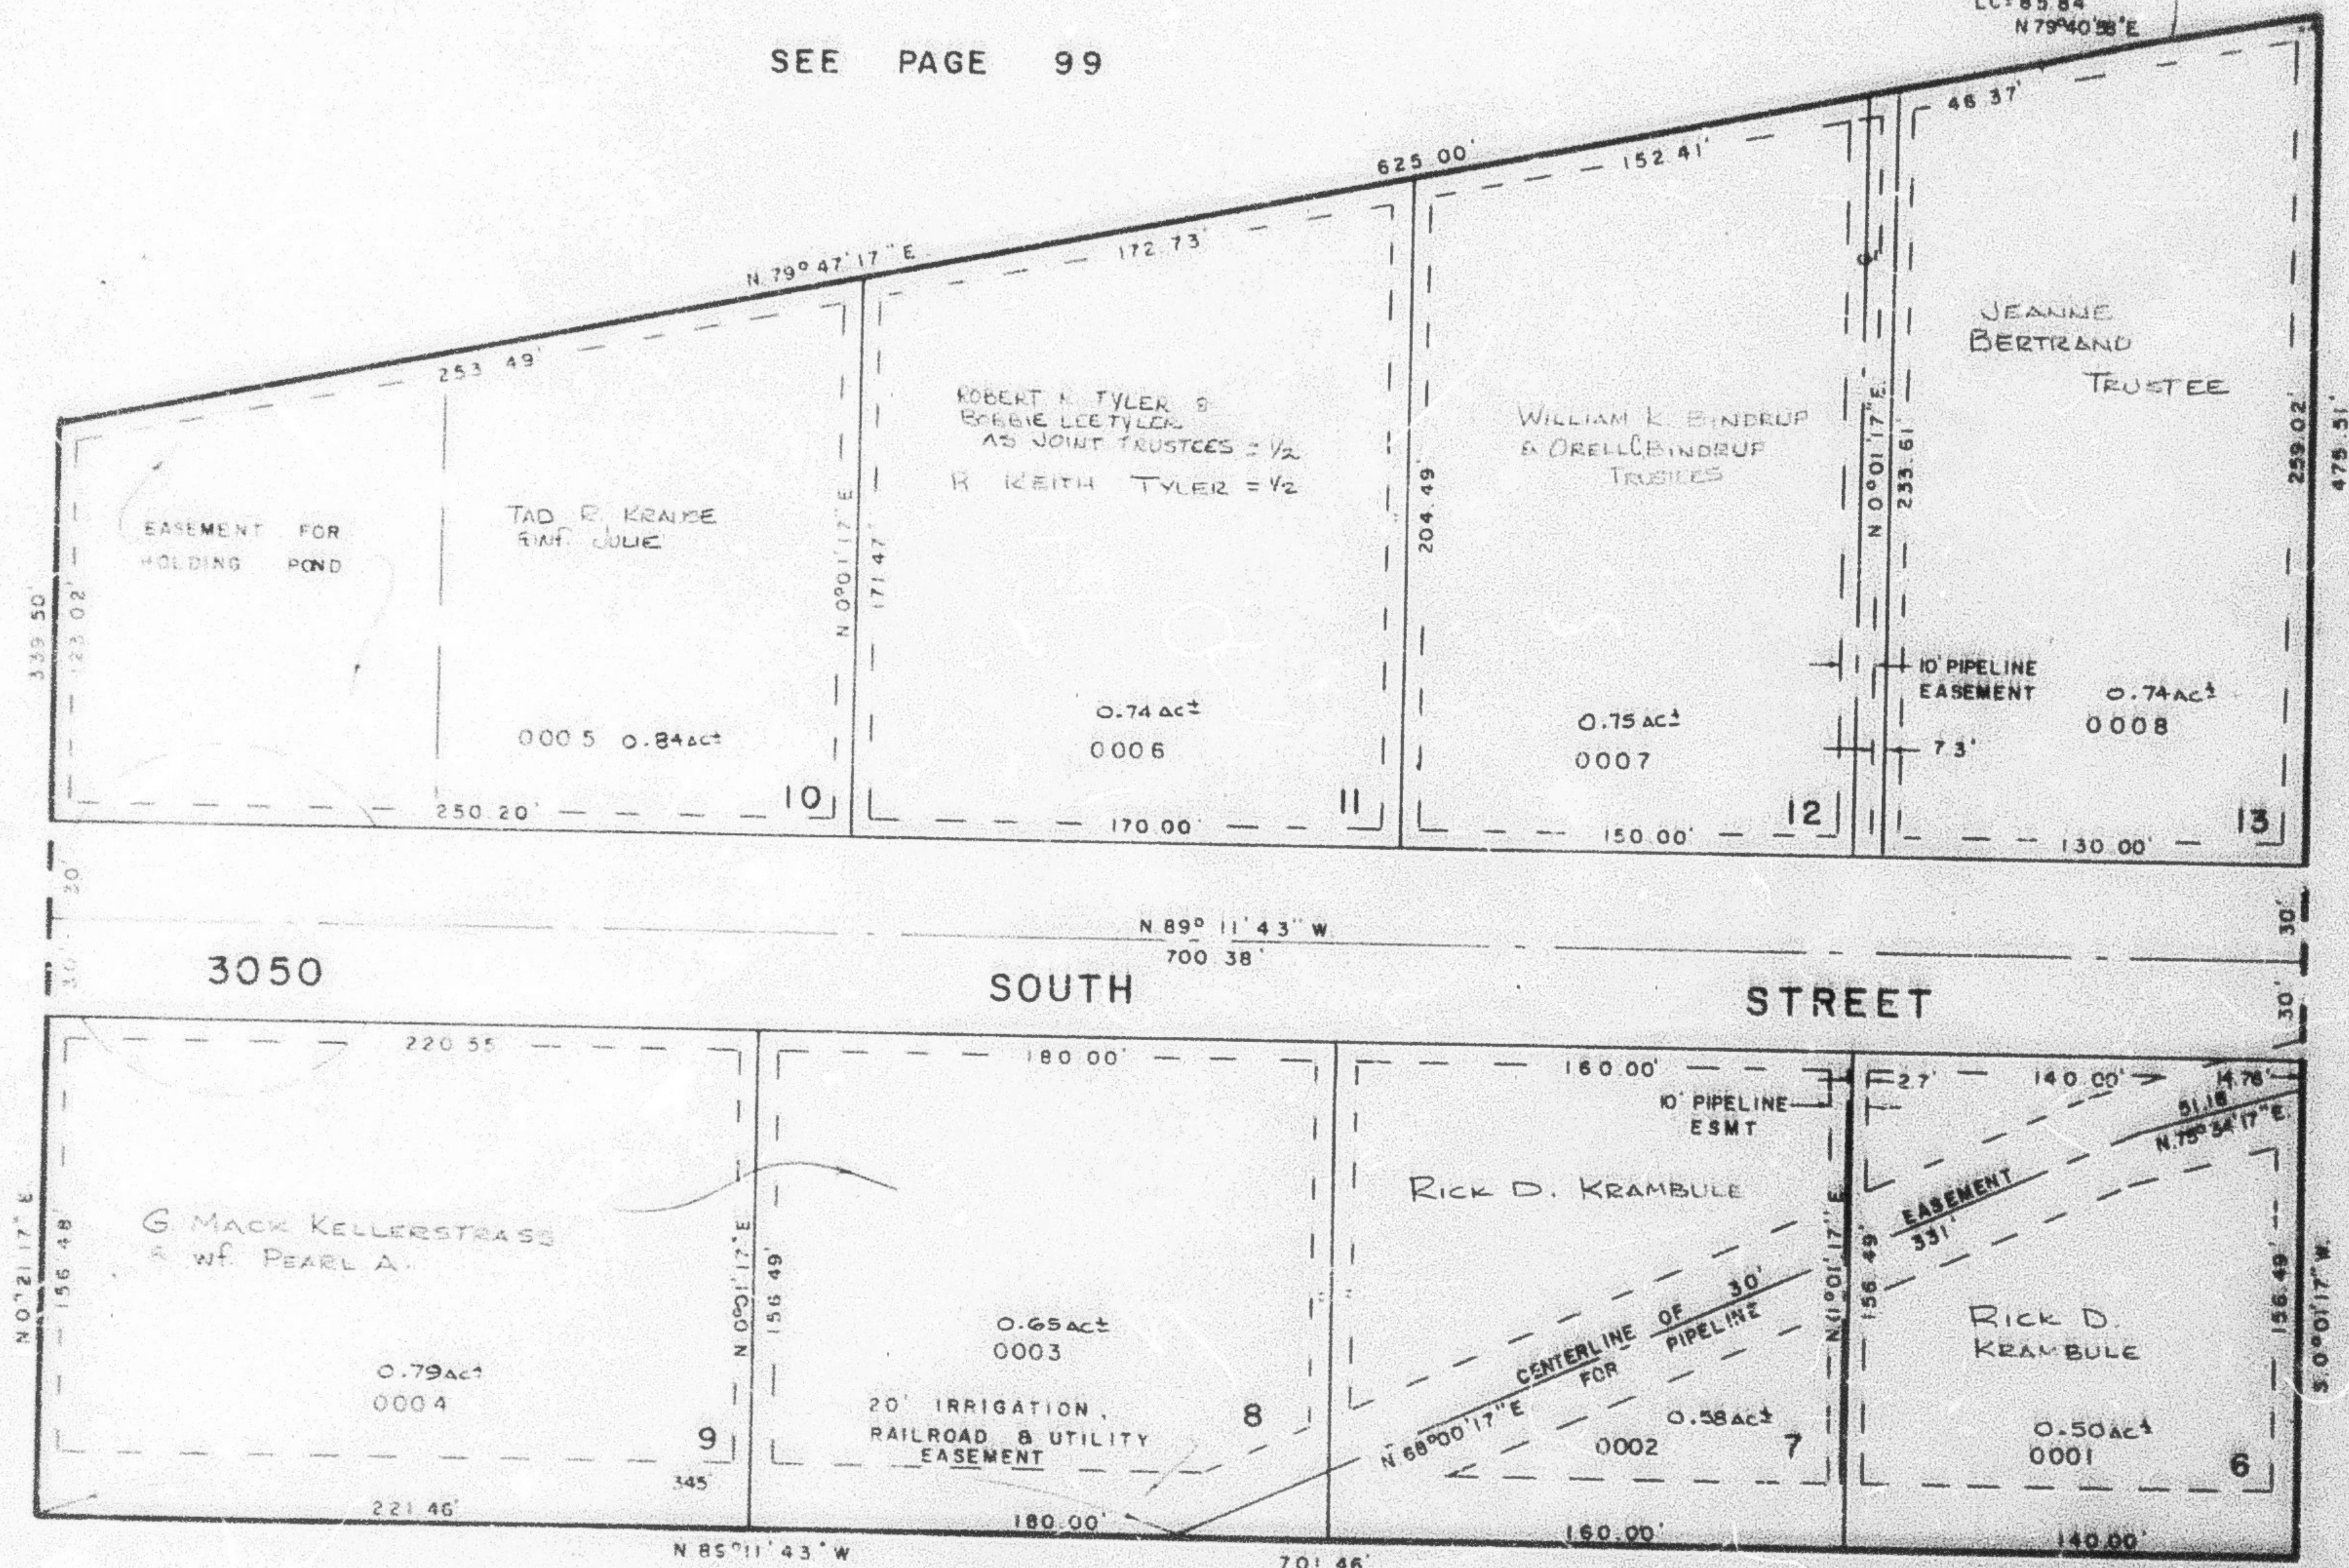
PREFIX: 15-139

SCALE 1" = 50'

EXCEPT WHERE OTHERWISE
SHOWN ALL LOTS OWNED
BY EDGEWOOD DEVELOPMENT
COMPANY

SEE PAGE 99

$\Delta: 1^{\circ}06'29''$
 $R: 4438.80'$
 $L: 85.84'$
 $LC: 85.84'$
 $N79^{\circ}40'58''E$

SEE
PAGE
99SEE
PAGE
130

SEE PAGE 99

7 UTILITY & DRAINAGE EASEMENT
EACH SIDE OF PROPERTY LINE AS
INDICATED BY DASHED LINES, UNLESS
OTHERWISE NOTED.

FOR COMPLETE ENG. DATA
SEE ORIG. DED. PLAT IN
BOOK 22, PAGE 1