

PART OF N.W. 1/4 OF SEC. 36, T.6N., R.2W., S.L.B. & M.
OGDEN COMMERCIAL & INDUSTRIAL PARK-PLAT 'C'

140


TAXING UNIT 25

LOTS 43-54
 IN OGDEN CITY
 SCALE 1"=100'

PREFIX 15-140.

EXCEPT WHERE OTHERWISE
 SHOWN ALL LOTS OWNED
 BY OGDEN CITY

SEE PAGE 68

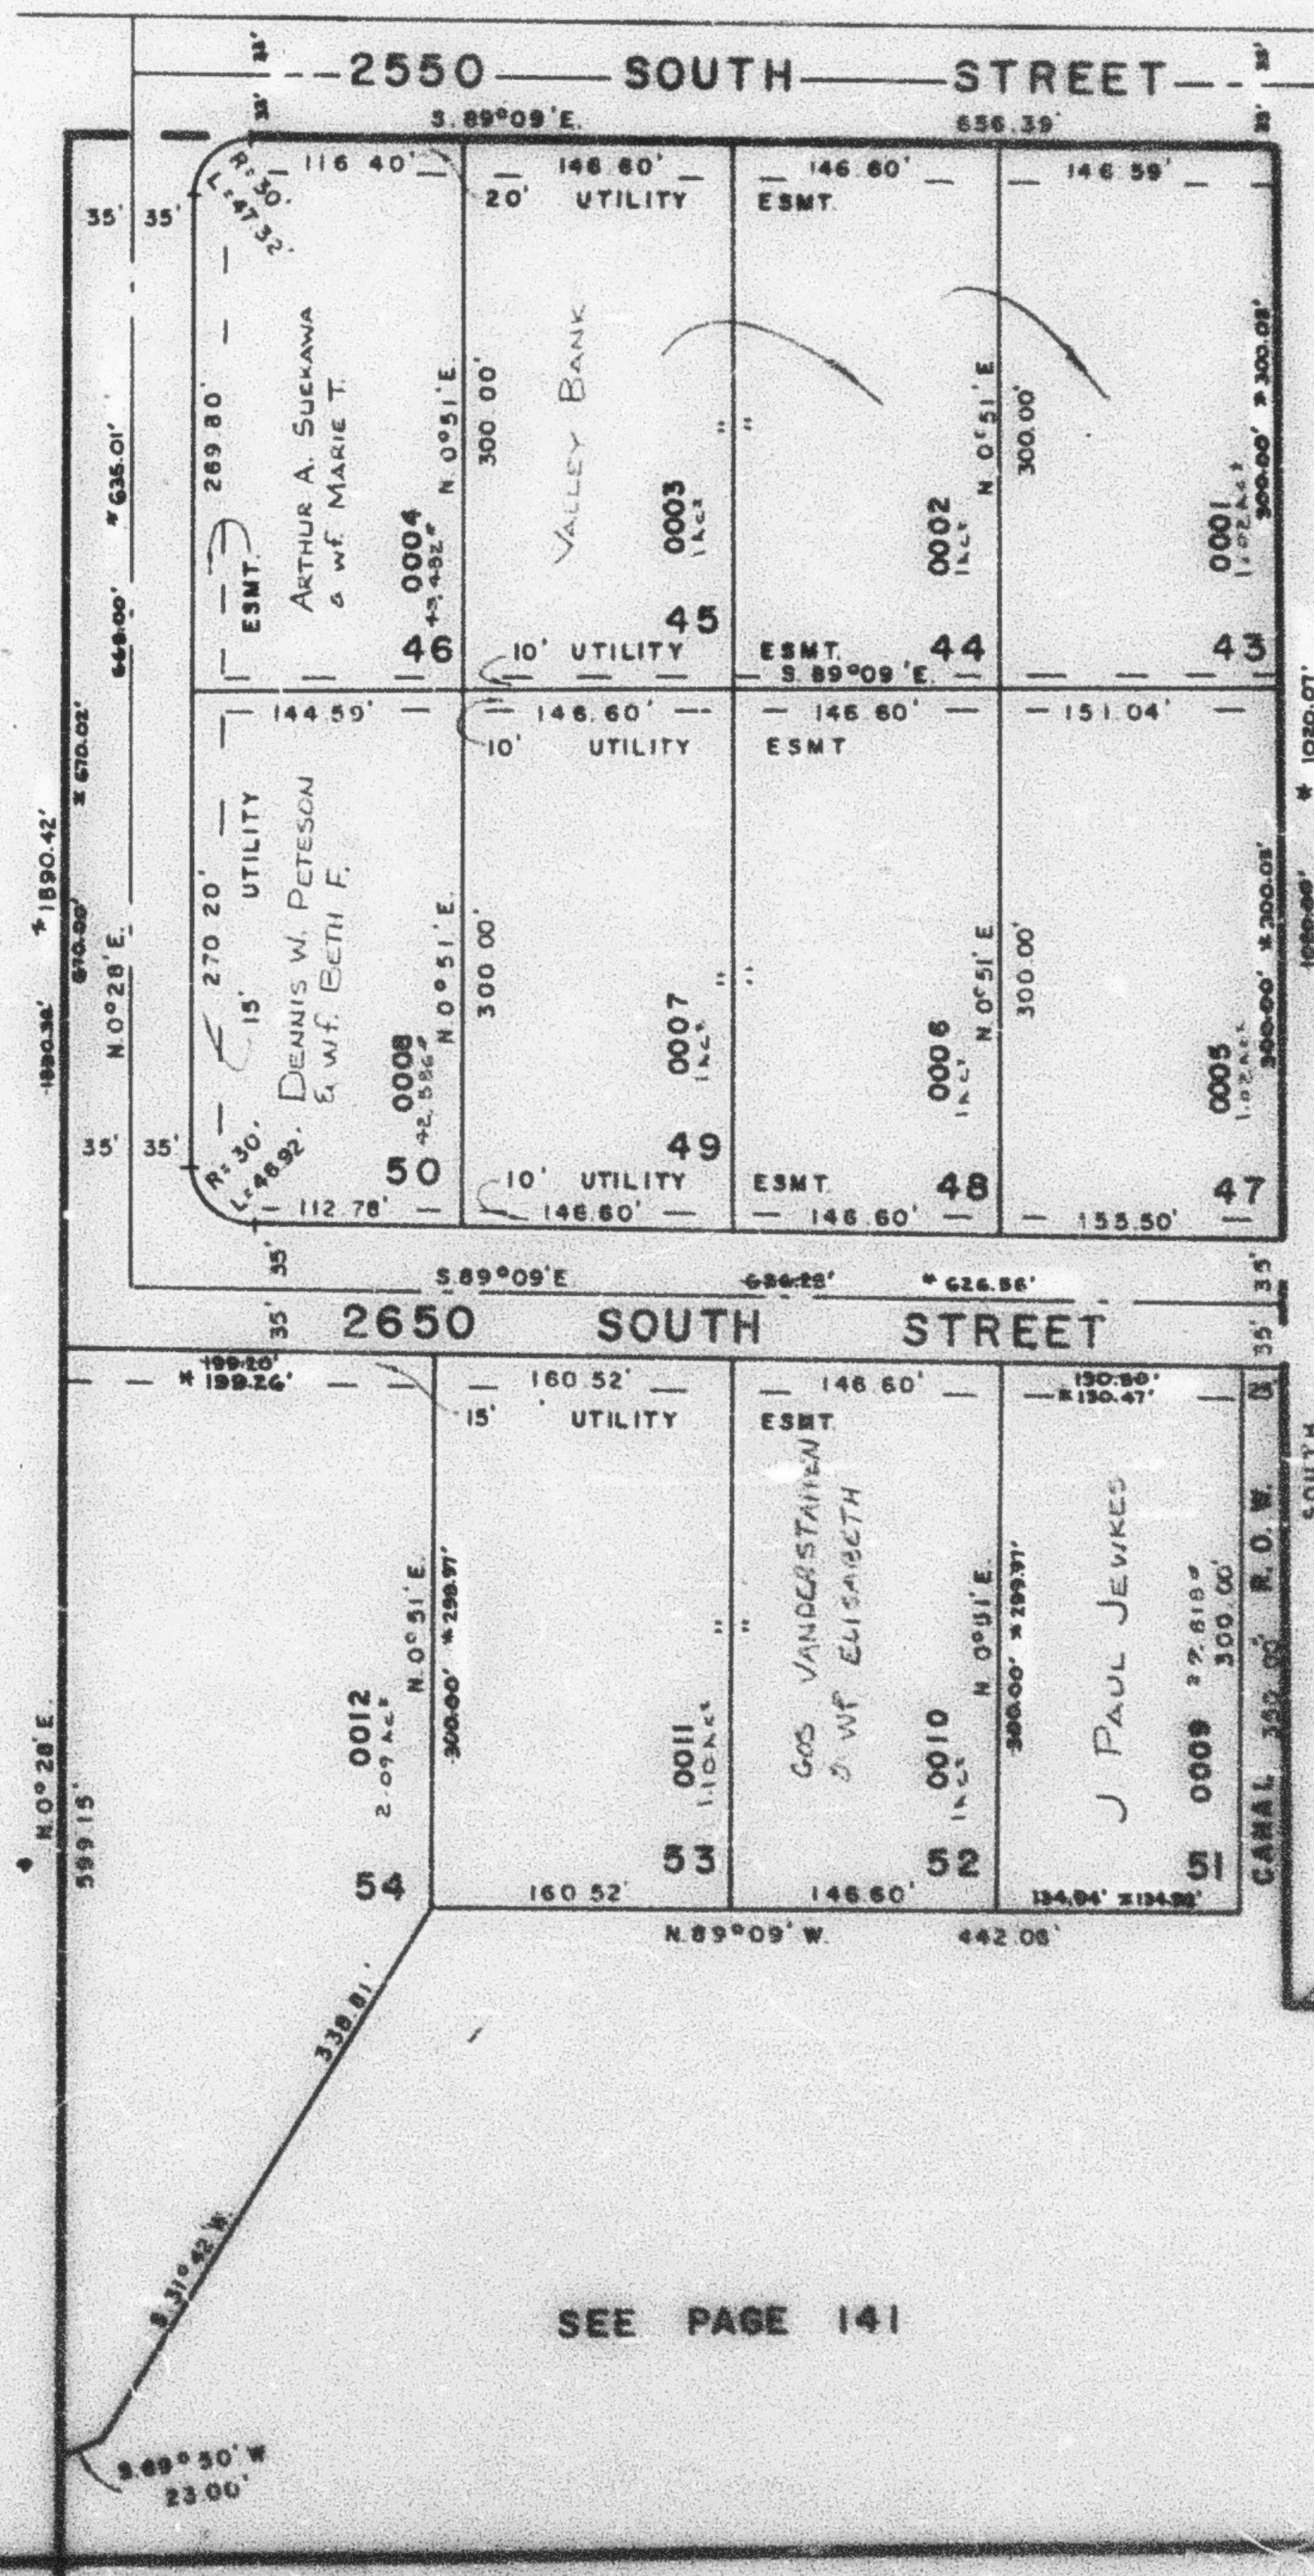

SEE PAGE 134

SEE PAGE 158

FOR COMPLETE ENG. DATA
 SEE ORG. DED. PLAT IN
 BOOK 22, PAGE 24

* SEE CORRECTION AFFIDAVIT
 IN BOOK 1463, PAGE 1801.

SEE PAGE 141