

PART OF N.W. 1/4 OF SEC. 36, T.6N., R.2W., S.10.8M
OGDEN COMMERCIAL & INDUSTRIAL PARK-PLAT 'C'

140

TAXING UNIT 25

LOTS 43-54
 IN OGDEN CITY
 SCALE 1"=100'

PREFIX 15-140

SEE PAGE 68


EXCEPT WHERE OTHERWISE
 SHOWN ALL LOTS OAKED
 BY OGDEN CITY

SEE PAGE 158

SEE PAGE 134

FOR COMPLETE ENG. DATA
 SEE ORIG. DES. PLAT. IN
 BOOK 22, PAGE 24

* SEE CORRECTION AFFIDAVIT
 IN BOOK 1463, PAGE 1501

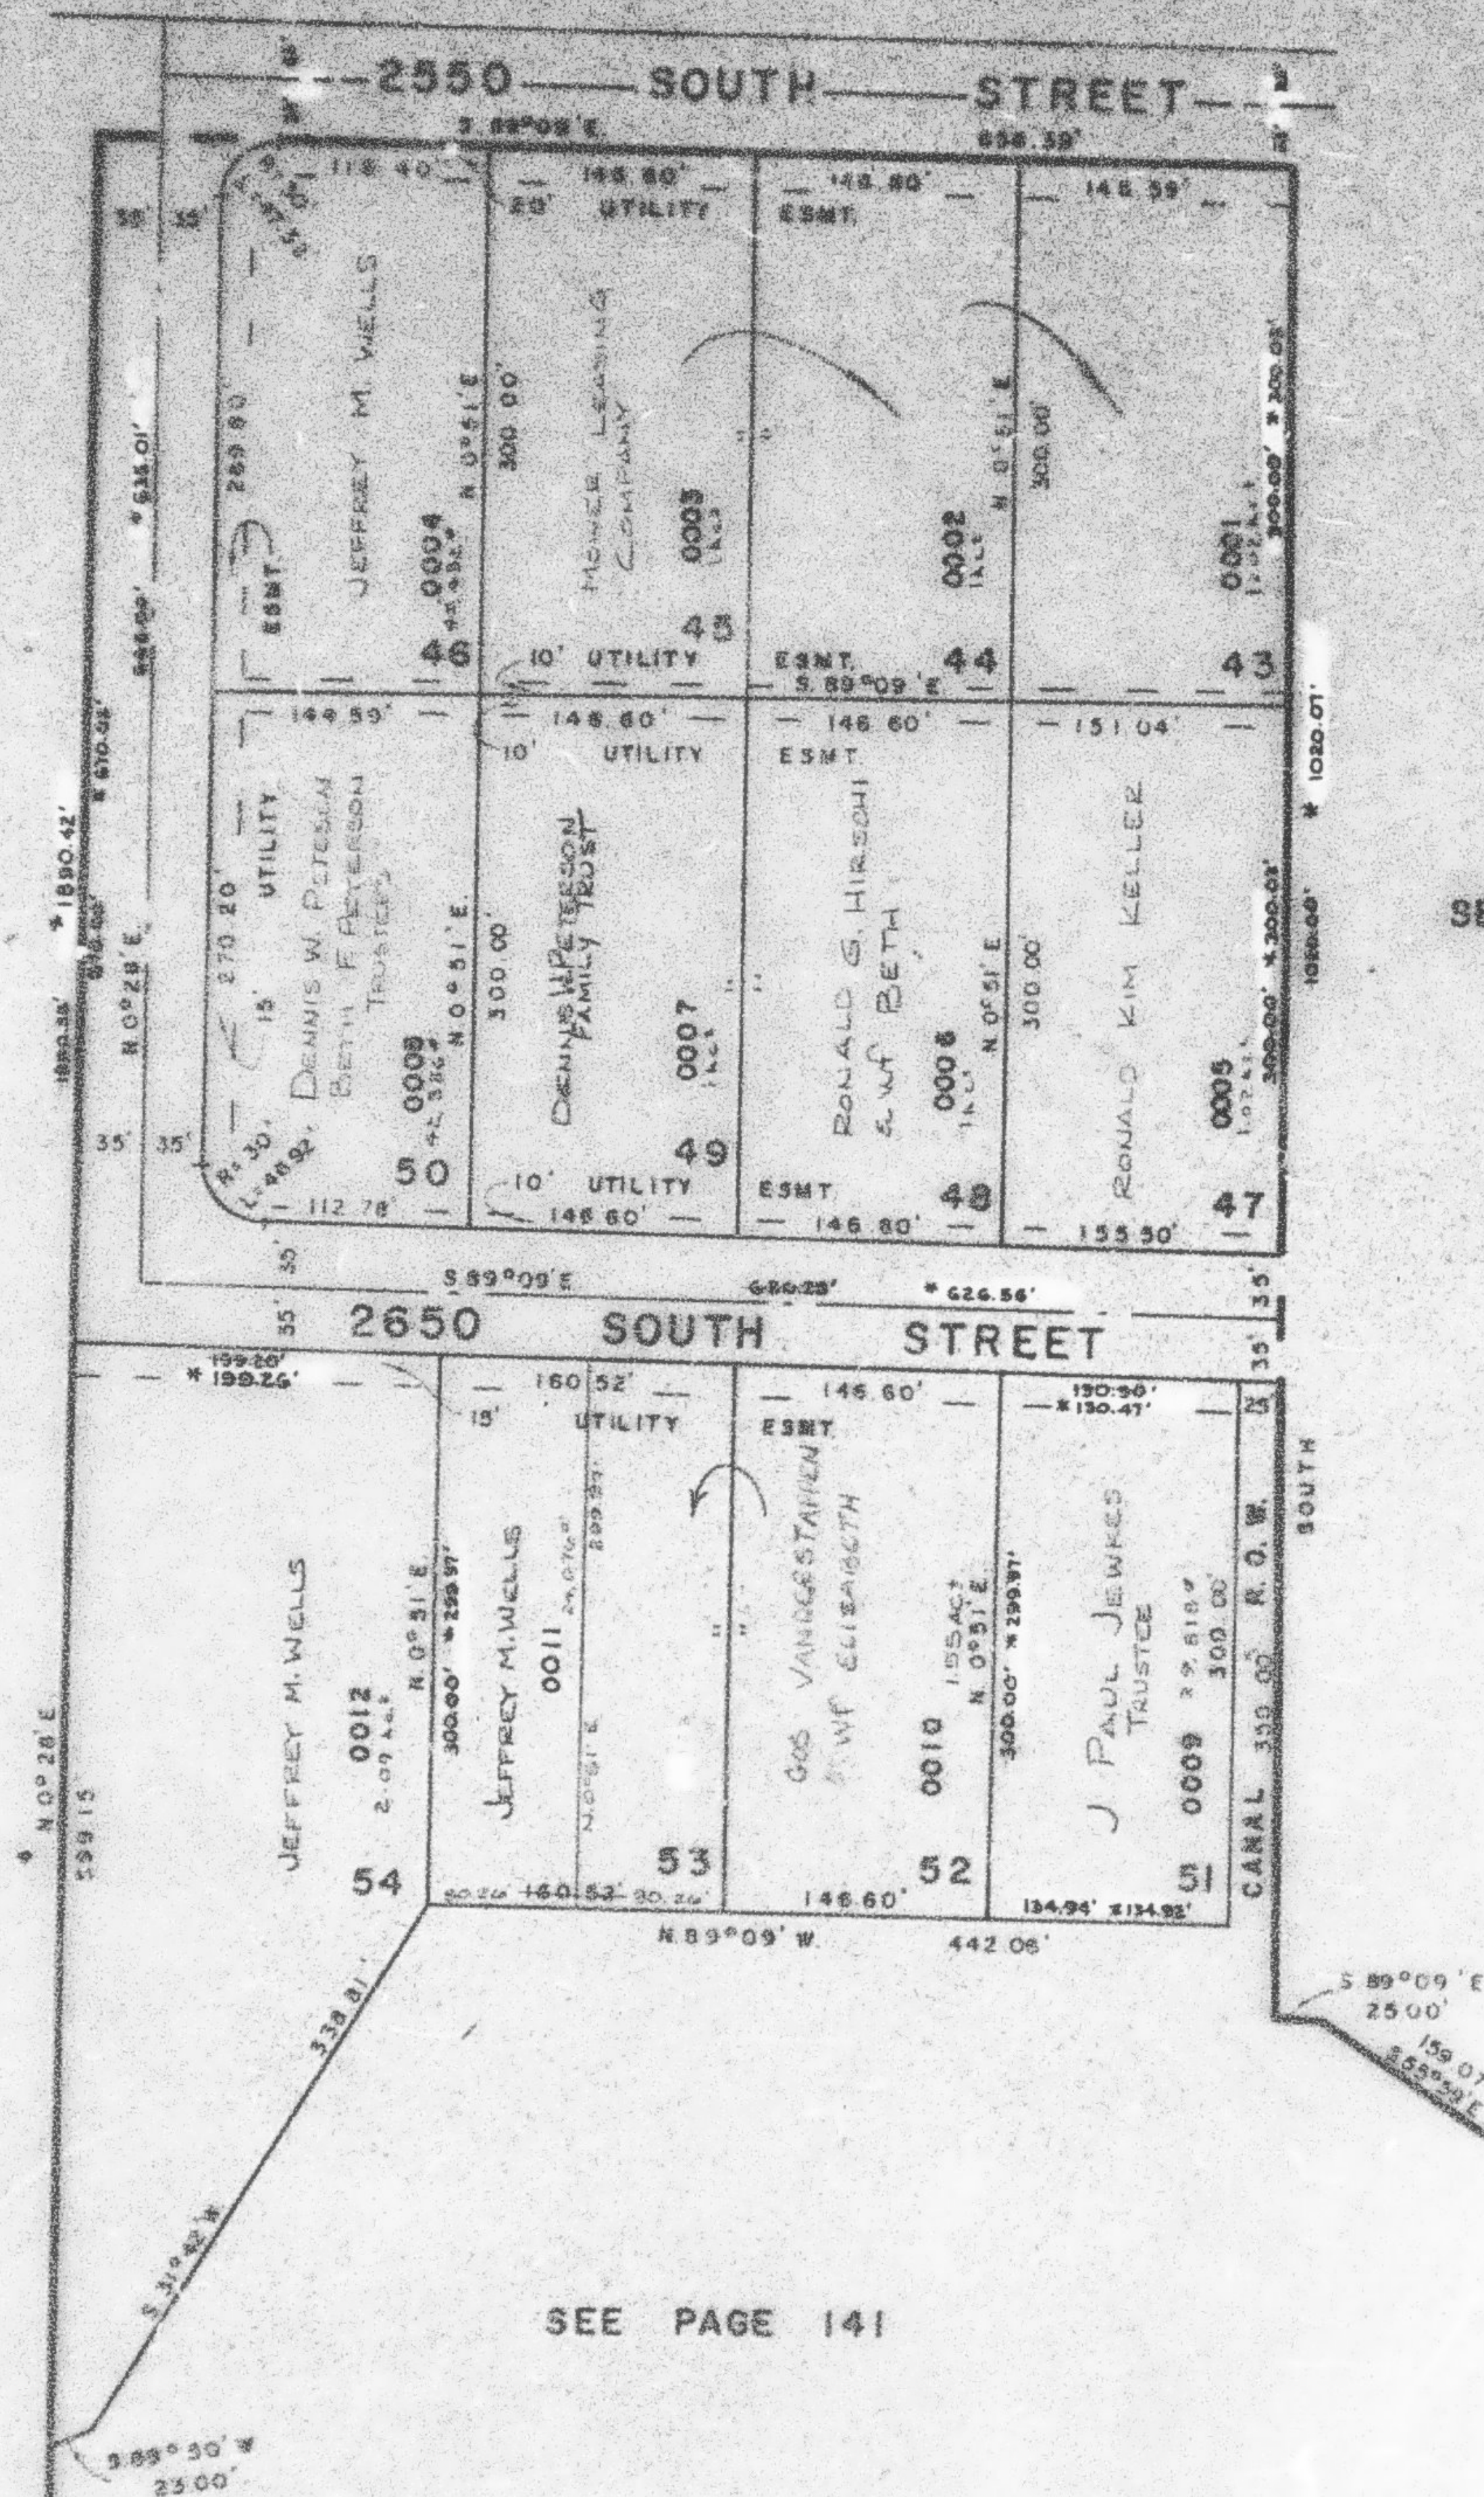

SEE PAGE 141