

OGDEN COMMERCIAL & INDUSTRIAL PARK-PLAT 'C'

LOTS 55-64


IN OGDEN CITY

SCALE 1" = 100'

TAXING UNIT: 25

SEE PAGE 140

OGDEN CITY
{151410011}

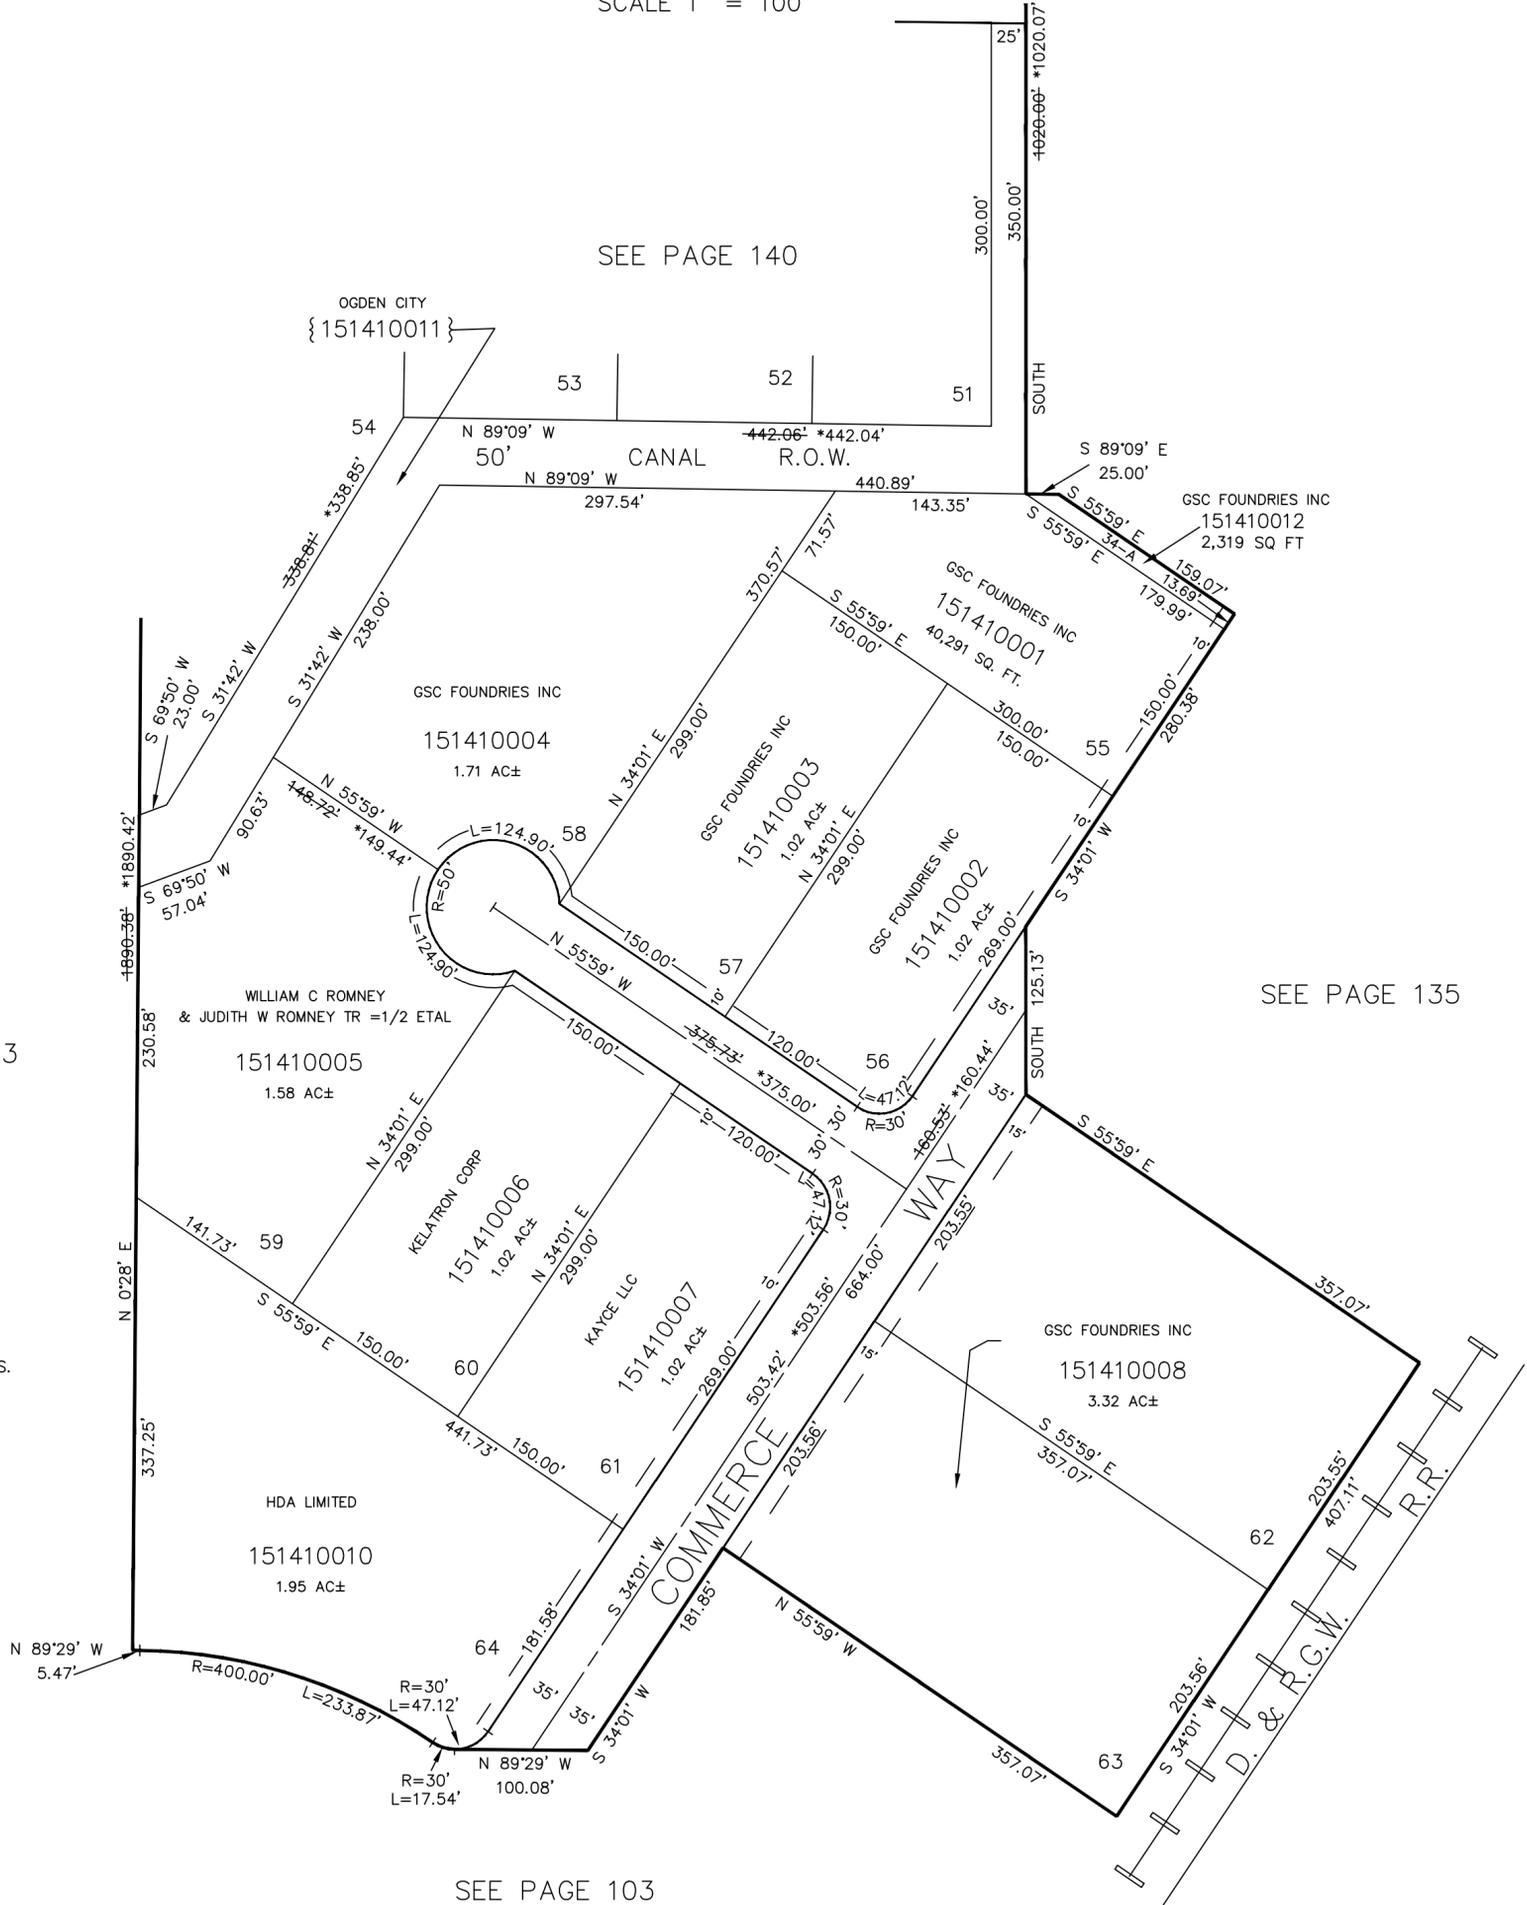

GSC FOUNDRIES INC
151410012
2,319 SQ FT

GSC FOUNDRIES INC
151410001
40,291 SQ. FT.

GSC FOUNDRIES INC
151410004
1.71 AC±

GSC FOUNDRIES INC
151410003
1.02 AC±

GSC FOUNDRIES INC
151410002
1.02 AC±

WILLIAM C ROMNEY
& JUDITH W ROMNEY TR =1/2 ETAL
151410005
1.58 AC±

KELATRON CORP
151410006
1.02 AC±

KAYCE LLC
151410007
1.02 AC±

GSC FOUNDRIES INC
151410008
3.32 AC±

HDA LIMITED
151410010
1.95 AC±

SEE PAGE 135

SEE PAGE 103

SEE PAGE 103

FOR COMPLETE ENG DATA SEE ORIGINAL DEDICATION PLAT IN BOOK 22, PAGE 24 OF RECORDS.

* SEE CORRECTION AFFIDAVIT IN BOOK 1463, PAGE 1801.