

PART OF N.E. 1/4 SEC. 11, T. 6 N., R. 2 W., S.L.B. & M.
COUNTRY PLACE SUBDIVISION

142

TAXING UNIT : 80


LOTS 1-4
IN WEBER COUNTY

SCALE 1" = 50'

PREFIX : 15-142

EXCEPT WHERE OTHERWISE SHOWN
ALL LOTS OWNED BY:
HARVEY F. WILL
and MARIAN M.

SEE PAGE 150

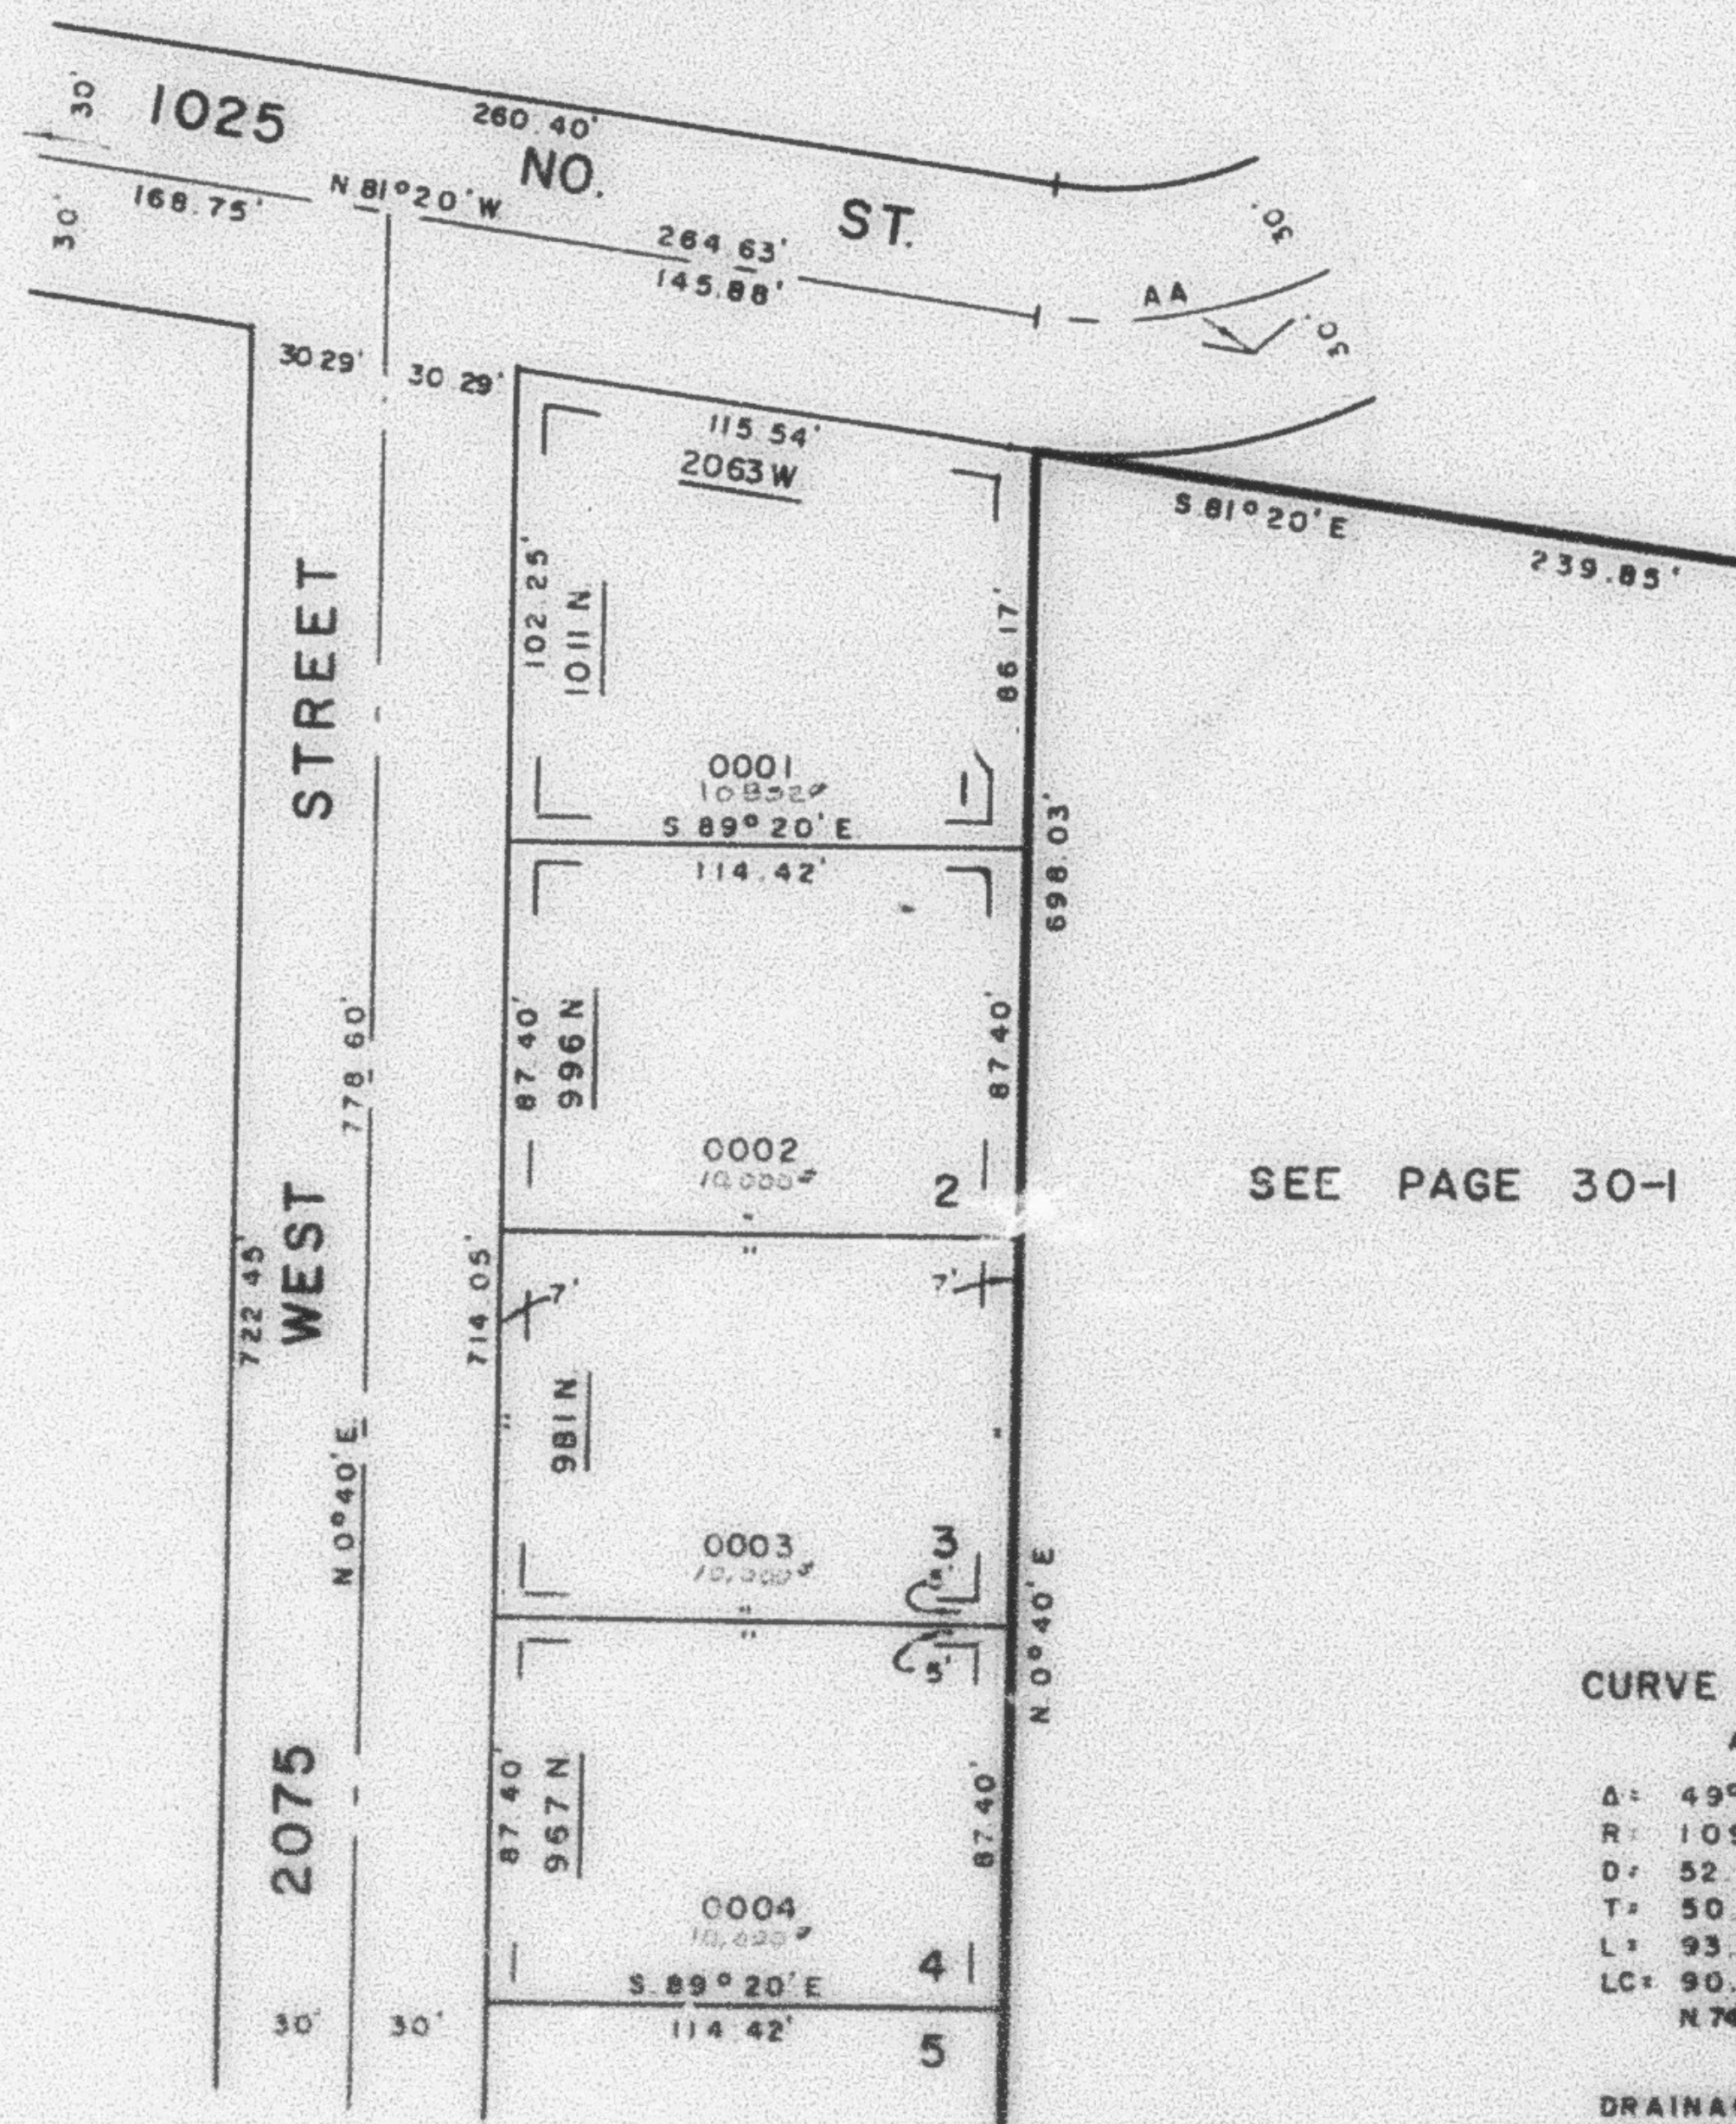

SEE PAGE 149

SEE PAGE 30-1

CURVE DATA

AA
Δ: 49°11'31"
R: 109 23'
D: 52 454°
T: 50 00'
L: 93 78'
LC: 90.93'
N 74°04'15"E

DRAINAGE & UTILITY EASEMENTS
AS SHOWN BY DASHED LINES

FOR COMPLETE ENG DATA
SEE GRID DED. PLAT IN
BOOK 22, PAGE 44

SEE PAGE 143