

PART OF N.E. 1/4 SEC. 11, T.6N., R.2W., S.L.B. & M.
COUNTRY PLACE SUBDIVISION

142

LOTS 1-4


TAXING UNIT - 80

FARR WEST CITY

PREFIX - 15-142

SCALE 1" = 50'

SEE PAGE 150

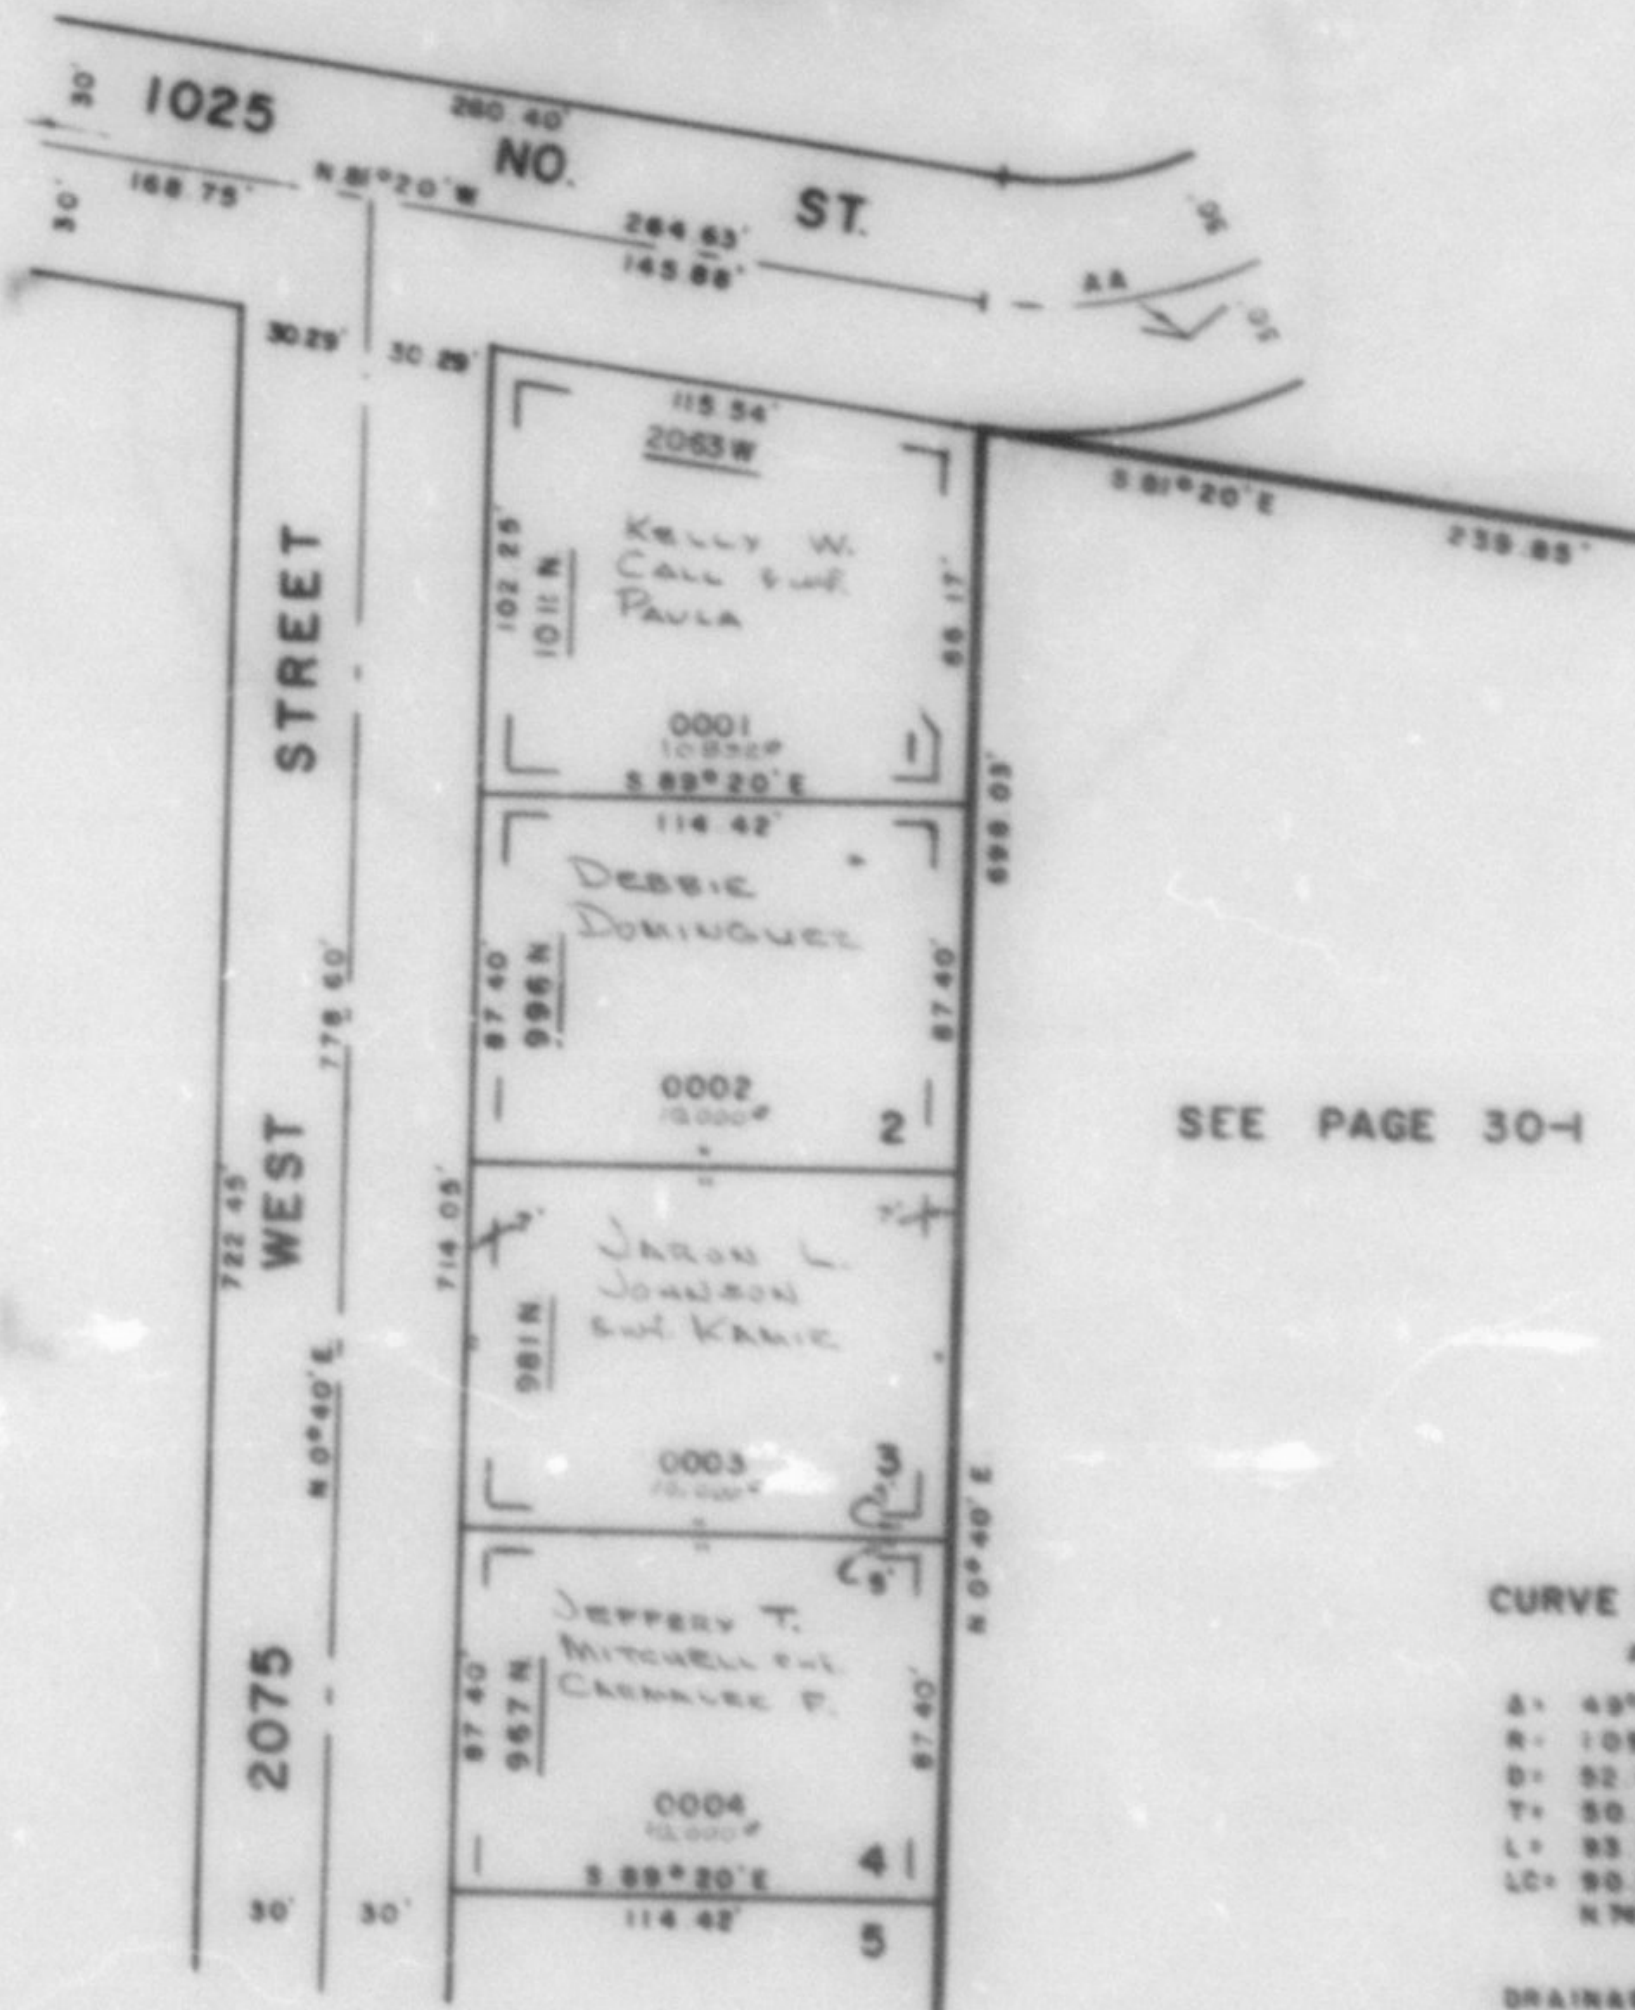

SEE PAGE 149

SEE PAGE 30-1

CURVE DATA

AA
S: 45° 11' 31"
R: 109.25'
D: 52.454°
T: 50.00'
L: 53.78'
LC: 50.53'
N 74° 04' 15" E.

DRAINAGE & UTILITY EASEMENTS
AS SHOWN BY DASHED LINES

FOR COMPLETE ENG. DATA
SEE ORIG. DED. PLAT IN
BOOK 22, PAGE 44

SEE PAGE 143