

PART OF N.E. 1/4 SEC. 11, T.6 N., R.2 W., S.L.B. 8 M.
COUNTRY PLACE SUBDIVISION

142

TAXING UNIT 80


LOTS 1-4

FARR WEST CITY

SCALE 1" = 50'

PREFIX 15-142

SEE PAGE 150

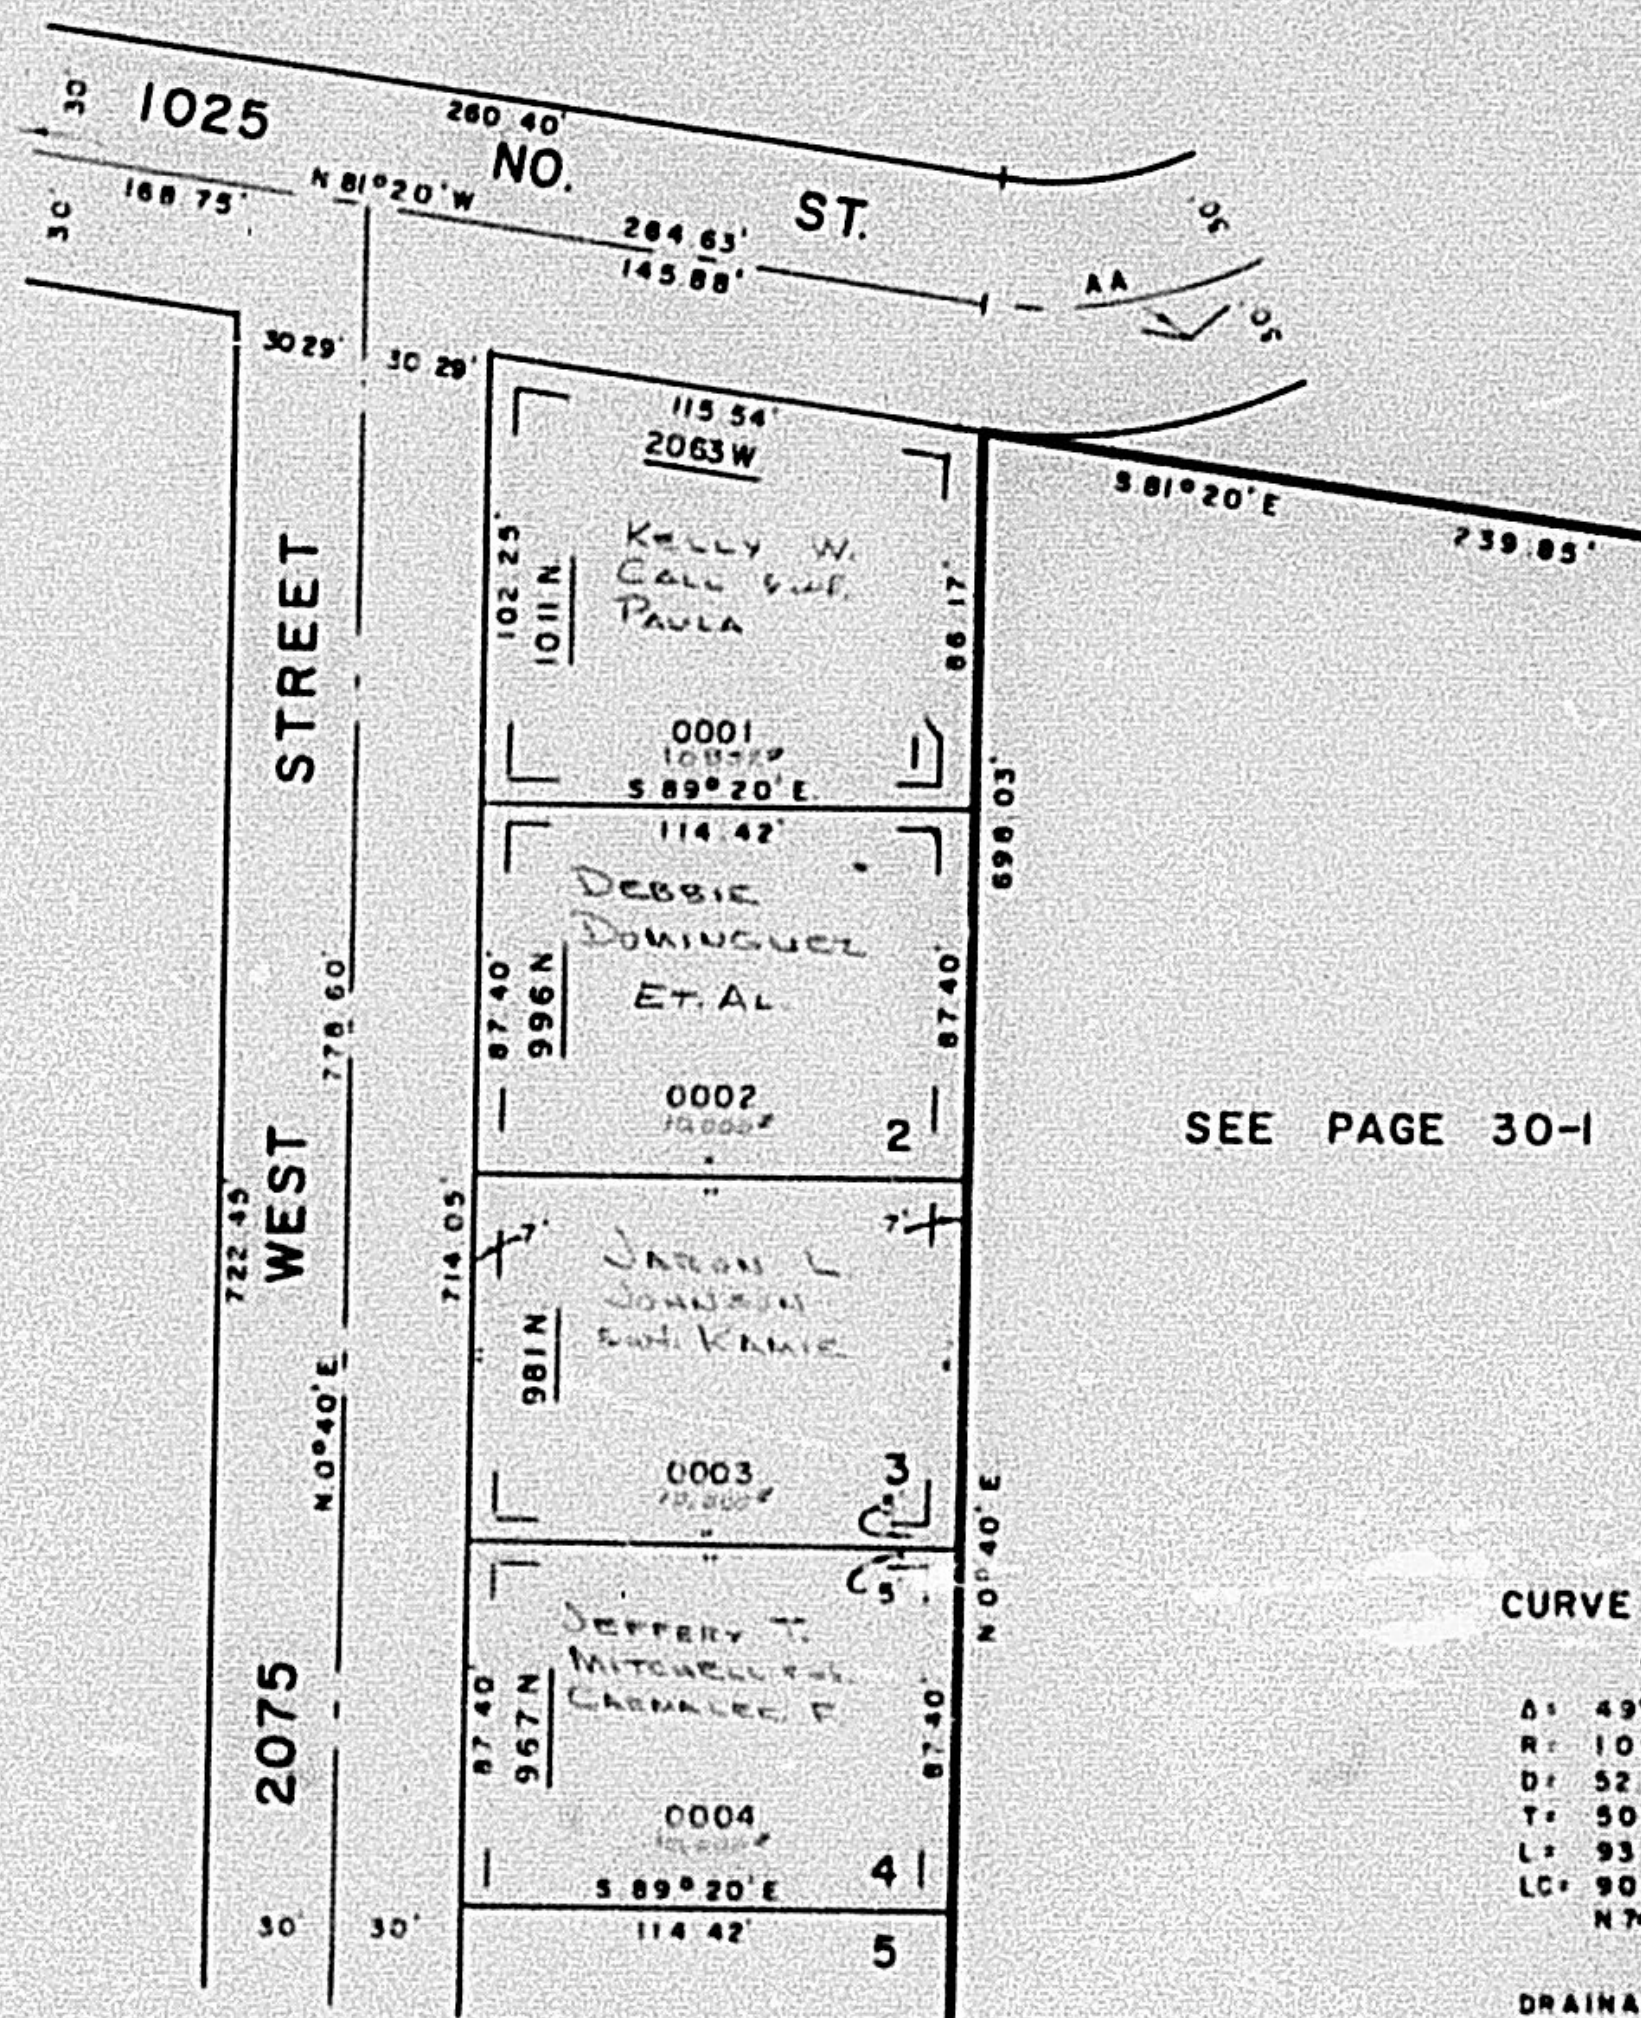

SEE PAGE 149

SEE PAGE 30-1

CURVE DATA

AA
A: 49°11'31"
R: 109.23'
D: 52.454°
T: 50.00'
L: 93.78'
LC: 90.93'
N74°04'15"E

DRAINAGE & UTILITY EASEMENTS
AS SHOWN BY DASHED LINES

FOR COMPLETE ENG DATA
SEE ORIG DED PLAT IN
BOOK 22, PAGE 44

SEE PAGE 143