

PART OF N.E. 1/4 SEC. 11, T.6N., R.2W., S.L.B. & M.
COUNTRY PLACE SUBDIVISION

142

TAXING UNIT : 81

FARR WEST CITY


PREFIX : 15-142

SCALE 1" = 50'

SEE PAGE 150

SEE PAGE 149

SEE PAGE 30-1

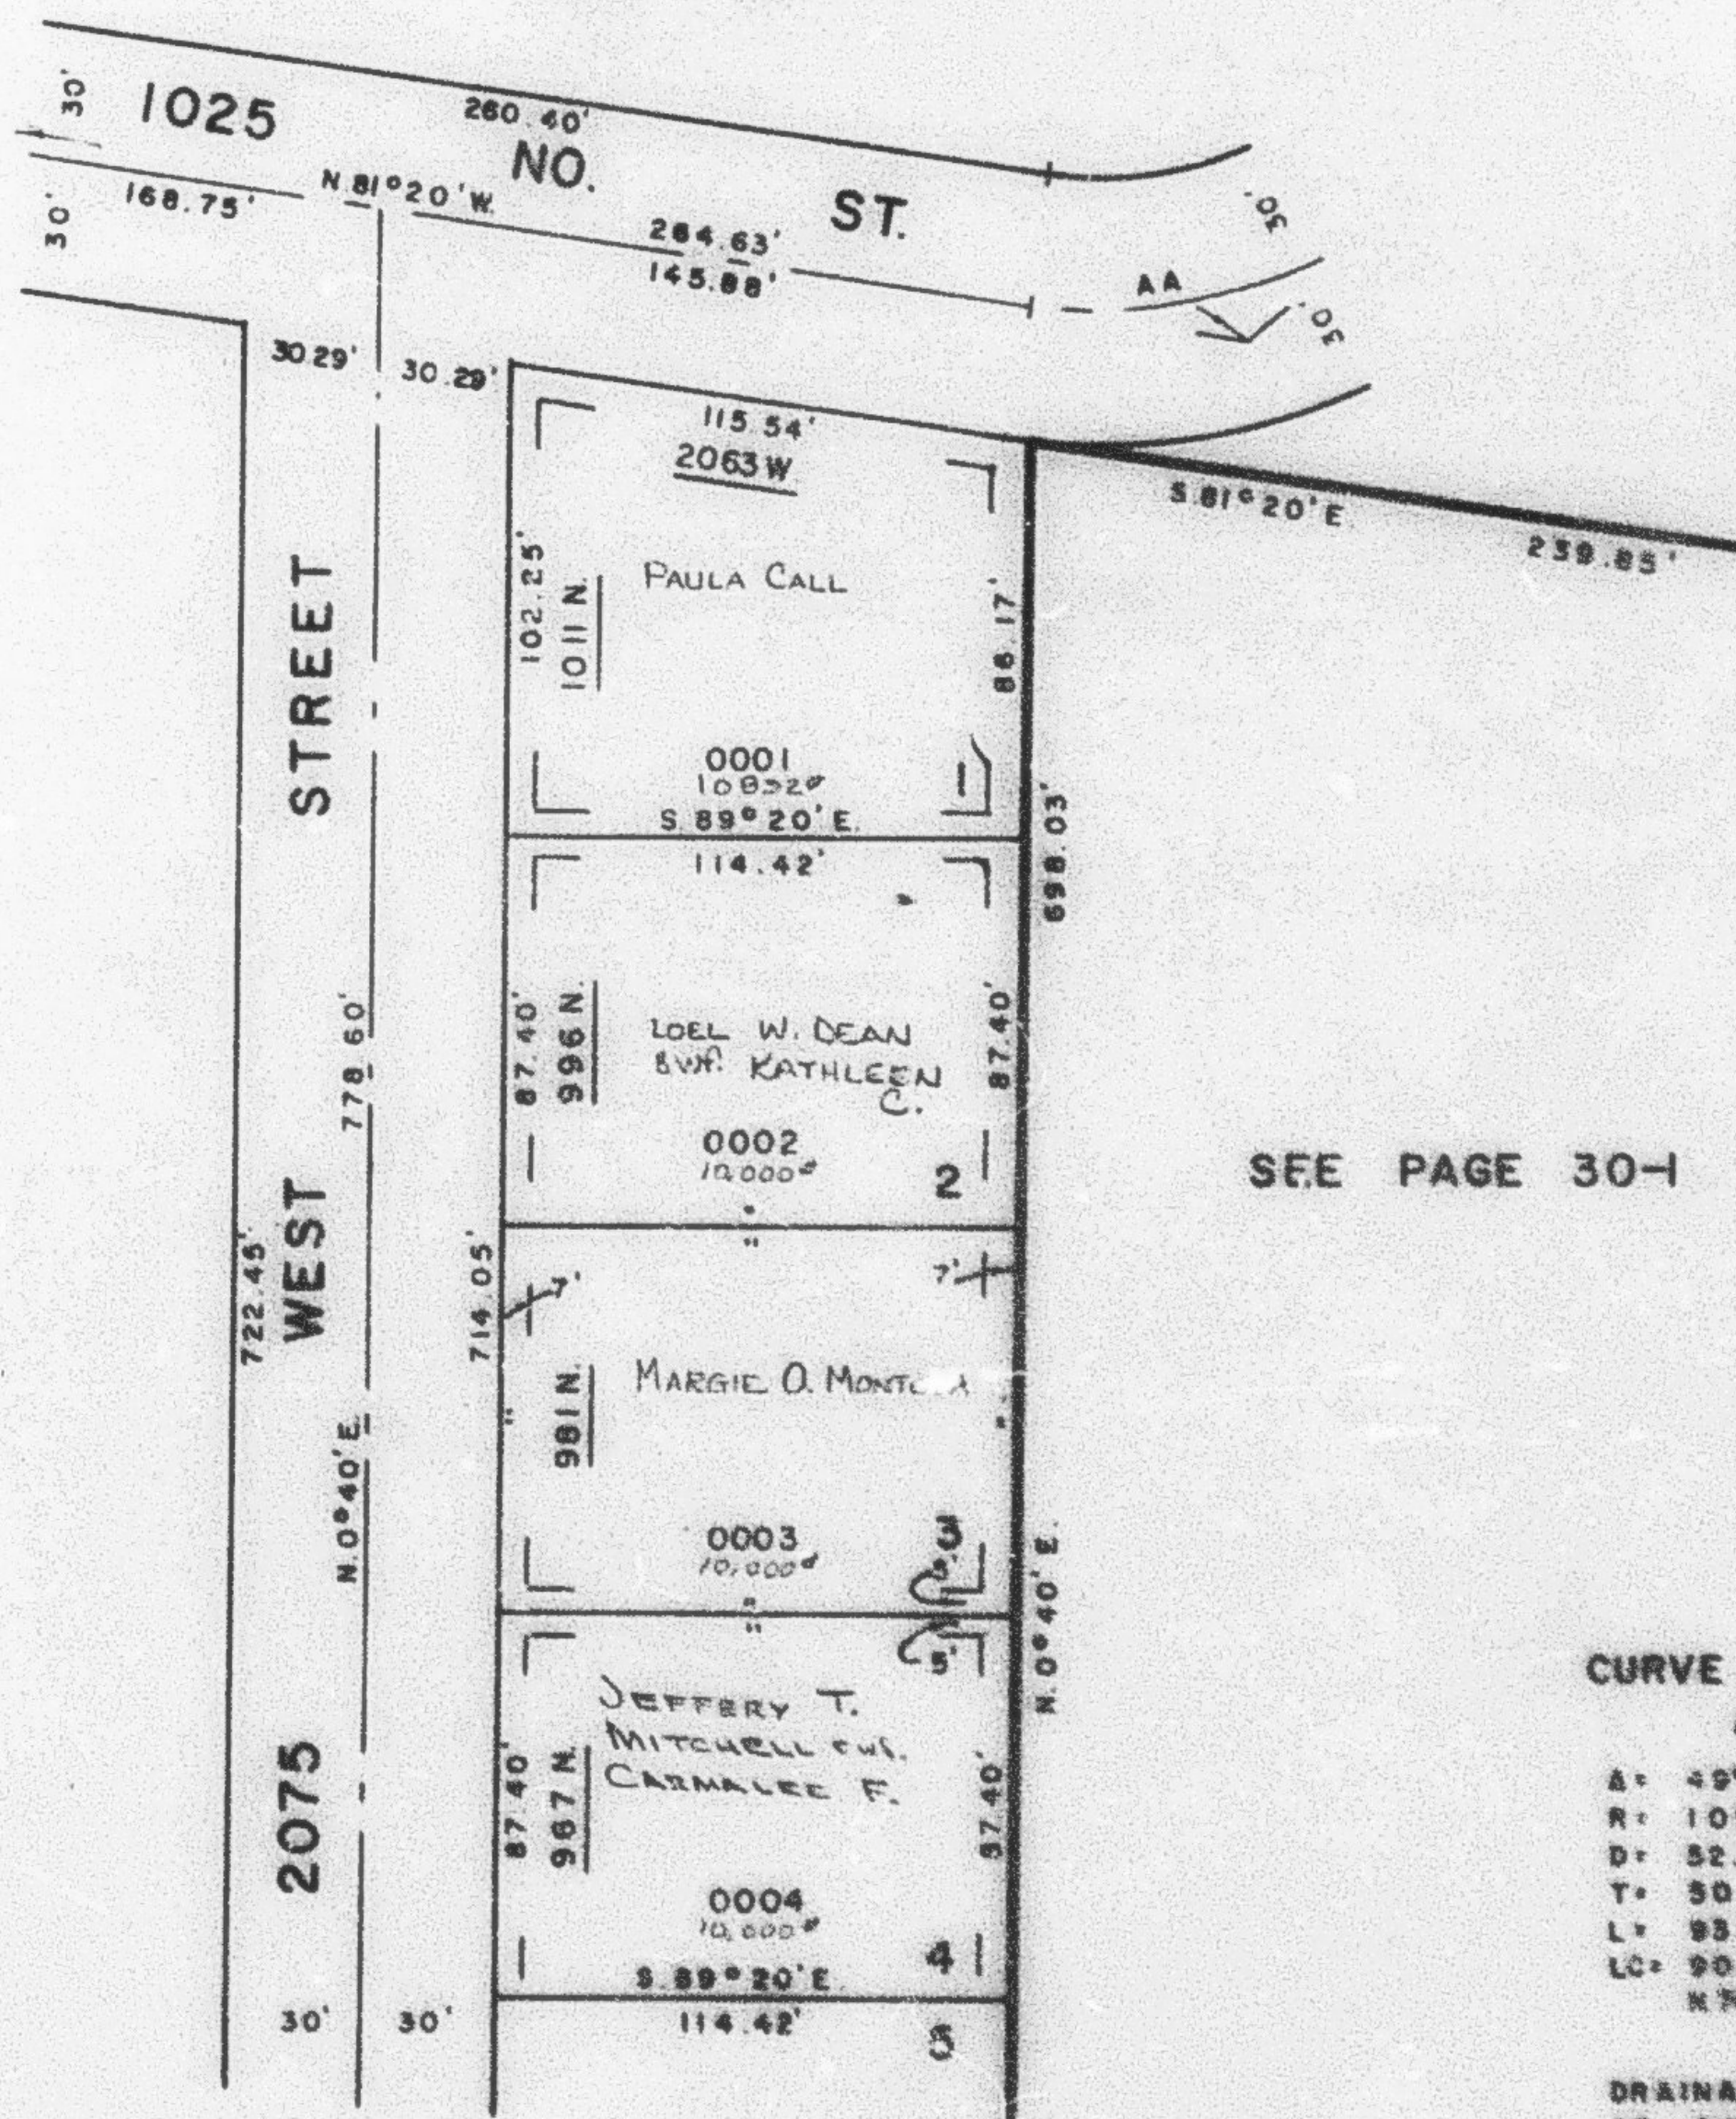

SEE PAGE 143

CURVE DATA

AA
A = 49°11'31"
R = 109.23'
D = 32.454°
T = 30.00'
L = 93.78'
LC = 90.93'
N 74°04'15"E.

DRAINAGE & UTILITY EASEMENTS
AS SHOWN BY DASHED LINES

FOR COMPLETE ENG. DATA
SEE ORIG. DED. PLAT IN
BOOK 22, PAGE 44