

PART OF N.E. 1/4 SEC. II, T.6 N., R.2 W., S.L.B. & M.
COUNTRY PLACE SUBDIVISION

142

LOTS 1-4


TAXING UNIT 81

FARR WEST CITY

PREFIX 15-142

SCALE 1" = 50'

SEE PAGE 150

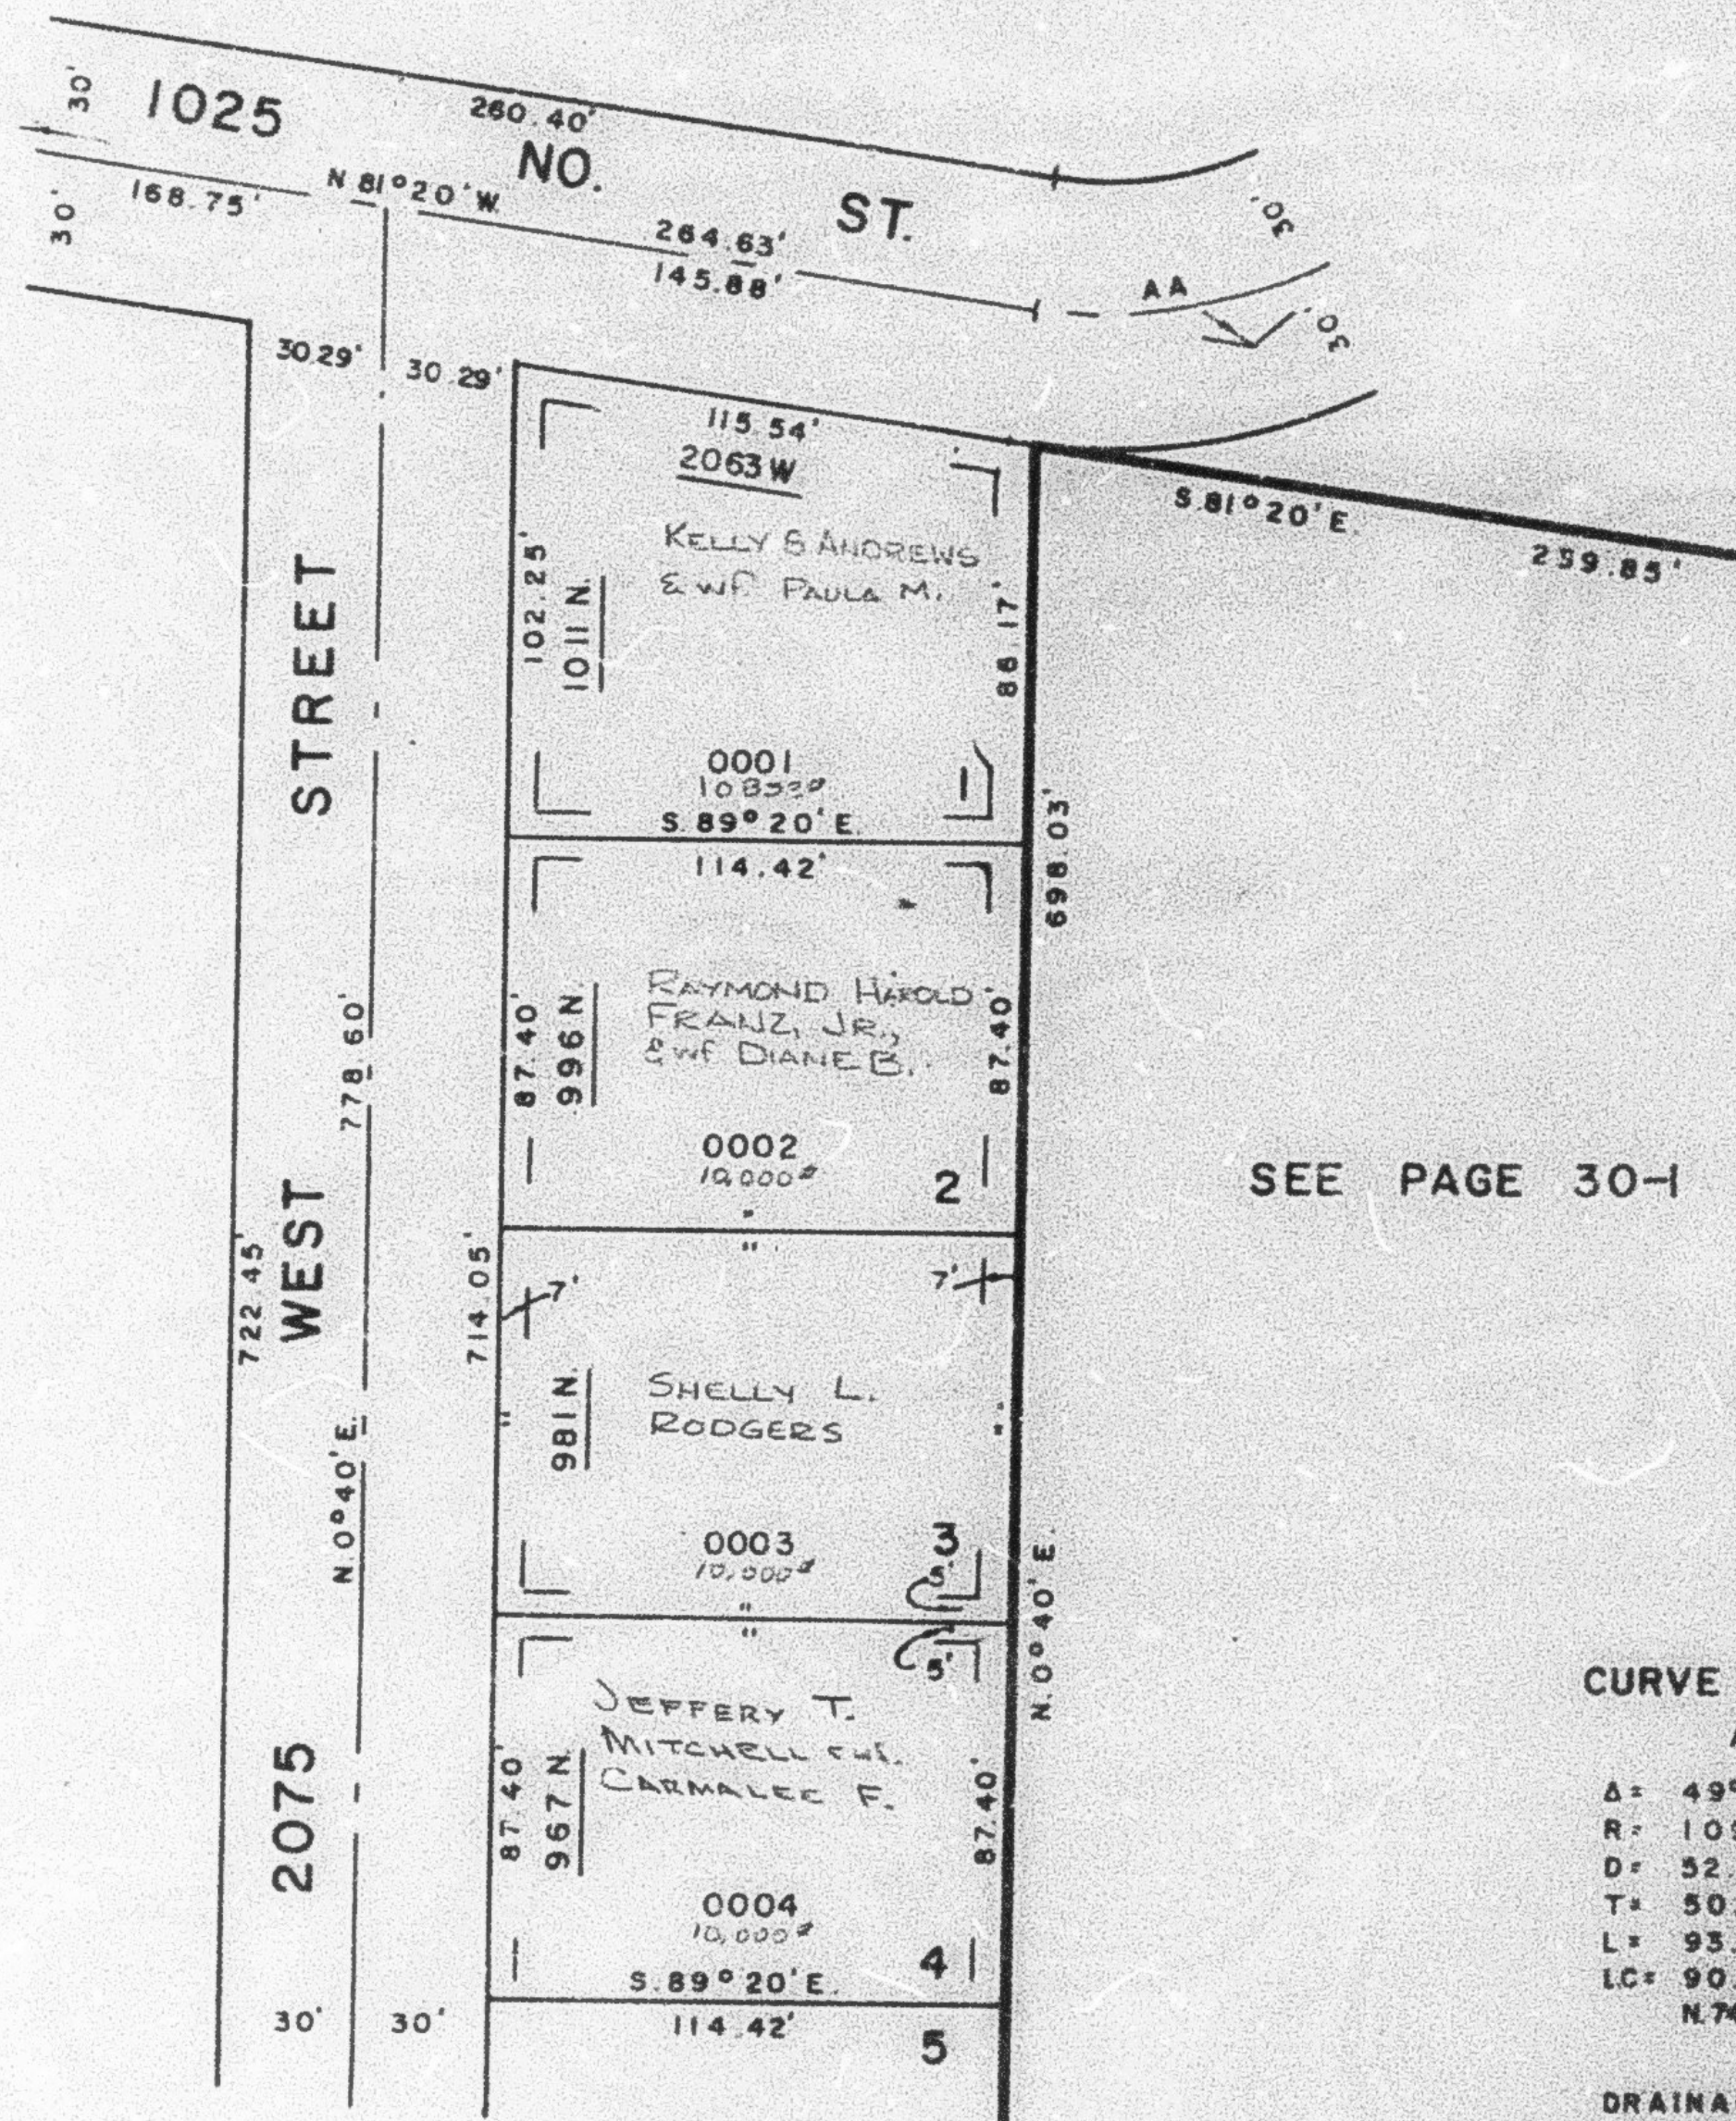

SEE PAGE 149

SEE PAGE 30-1

CURVE DATA

AA
 Δ = 49°11'31"
 R = 109.23'
 D = 52.454°
 T = 50.00'
 L = 93.78'
 LC = 90.93'
 N 74°04'15"E.

DRAINAGE & UTILITY EASEMENTS
 AS SHOWN BY DASHED LINES

FOR COMPLETE ENG. DATA
 SEE ORIG. DED. PLAT IN
 BOOK 22, PAGE 44

SEE PAGE 143