

PART OF N.E. 1/4 SEC. 11, T. 6 N., R. 2 W., S.L.B. & M.
COUNTRY PLACE SUBDIVISION

142

LOTS 1-4


TAXING UNIT : 145

FARR WEST CITY

PREFIX : 15-142

SCALE 1" = 50'

SEE PAGE 150

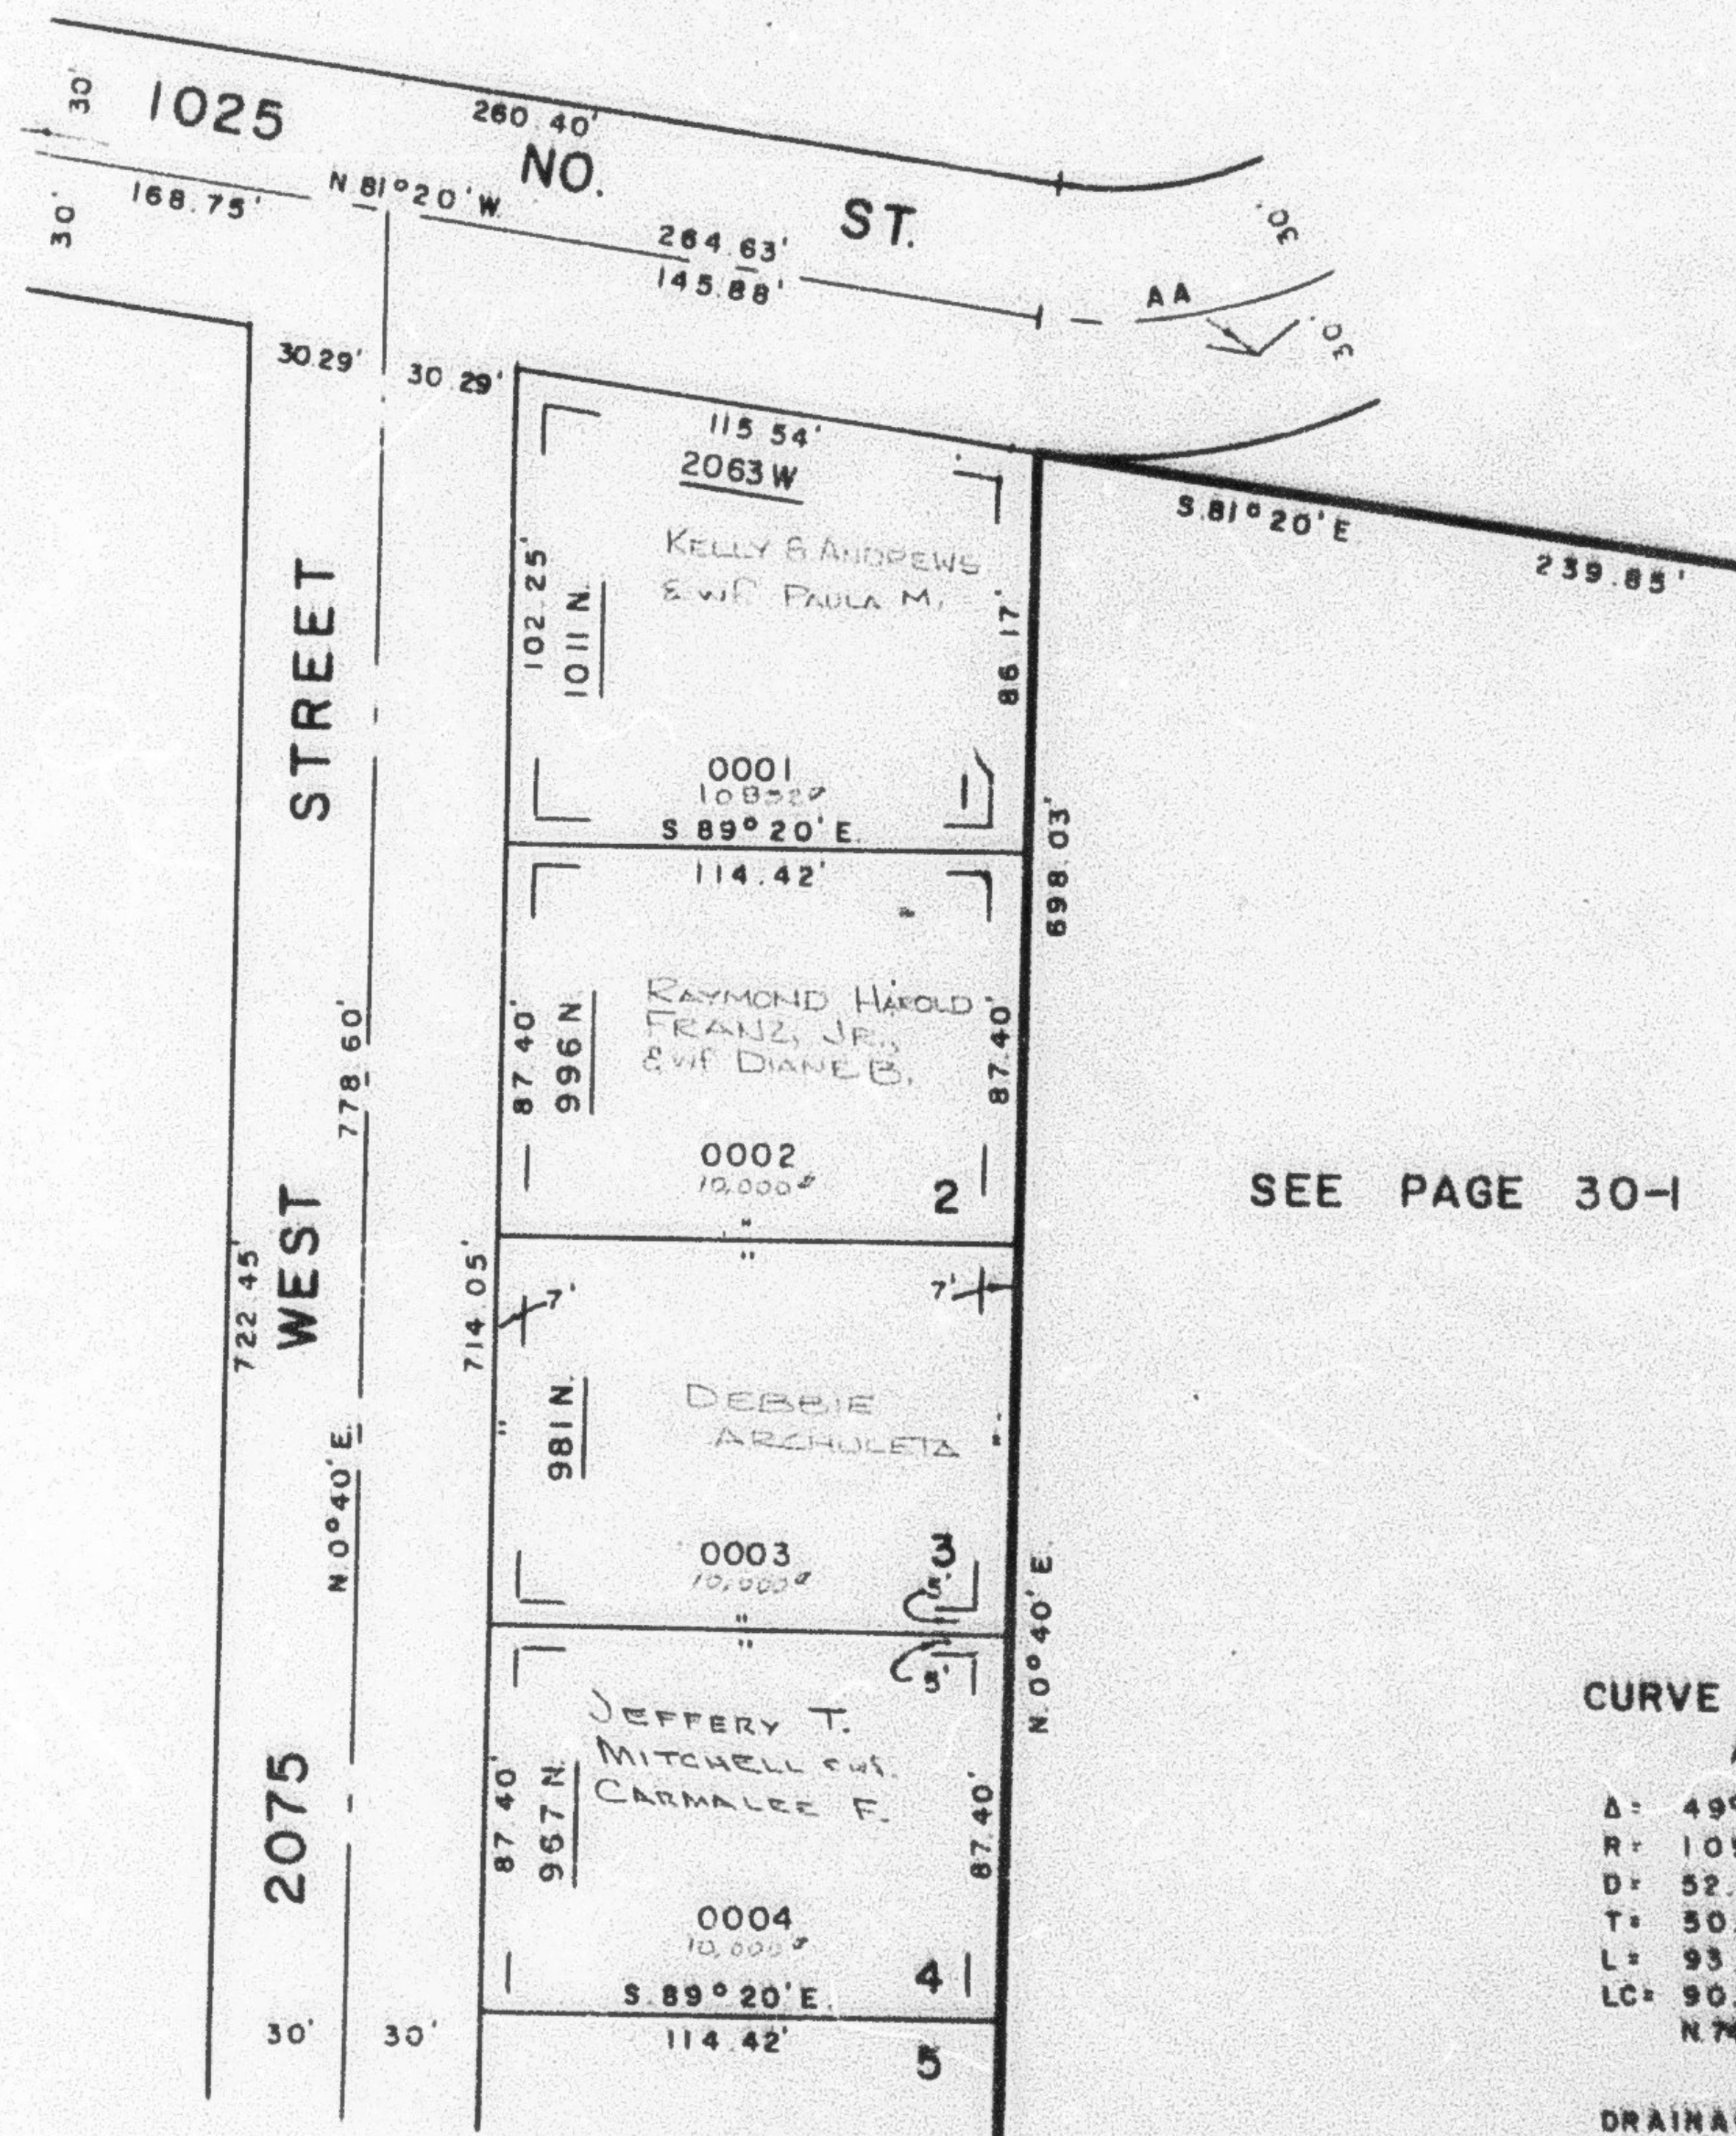

SEE PAGE 149

SEE PAGE 30-1

CURVE DATA

AA
Δ = 49° 11' 31"
R = 109.23'
D = 52.454°
T = 50.00'
L = 93.78'
LC = 90.93'
N 74° 04' 15" E.

DRAINAGE & UTILITY EASEMENTS
AS SHOWN BY DASHED LINES

FOR COMPLETE ENG. DATA
SEE ORIG. DED. PLAT IN
BOOK 22, PAGE 44

SEE PAGE 143