

PART OF N.E. 1/4 SEC. 11, T. 6 N., R. 2 W., S.L.B. & M.
COUNTRY PLACE SUBDIVISION

143

LOTS 5-8, 25, 26

IN WEBER COUNTY

SCALE 1" = 50'

PREFIX 15-143


TAXING UNIT 80

SEE PAGE 142

EXCEPT WHERE OTHERWISE SHOWN
ALL LOTS OWNED BY:
HARVEY F. HILL
C.W. HARRIS M.

SEE PAGE 30-1

SEE PAGE 144

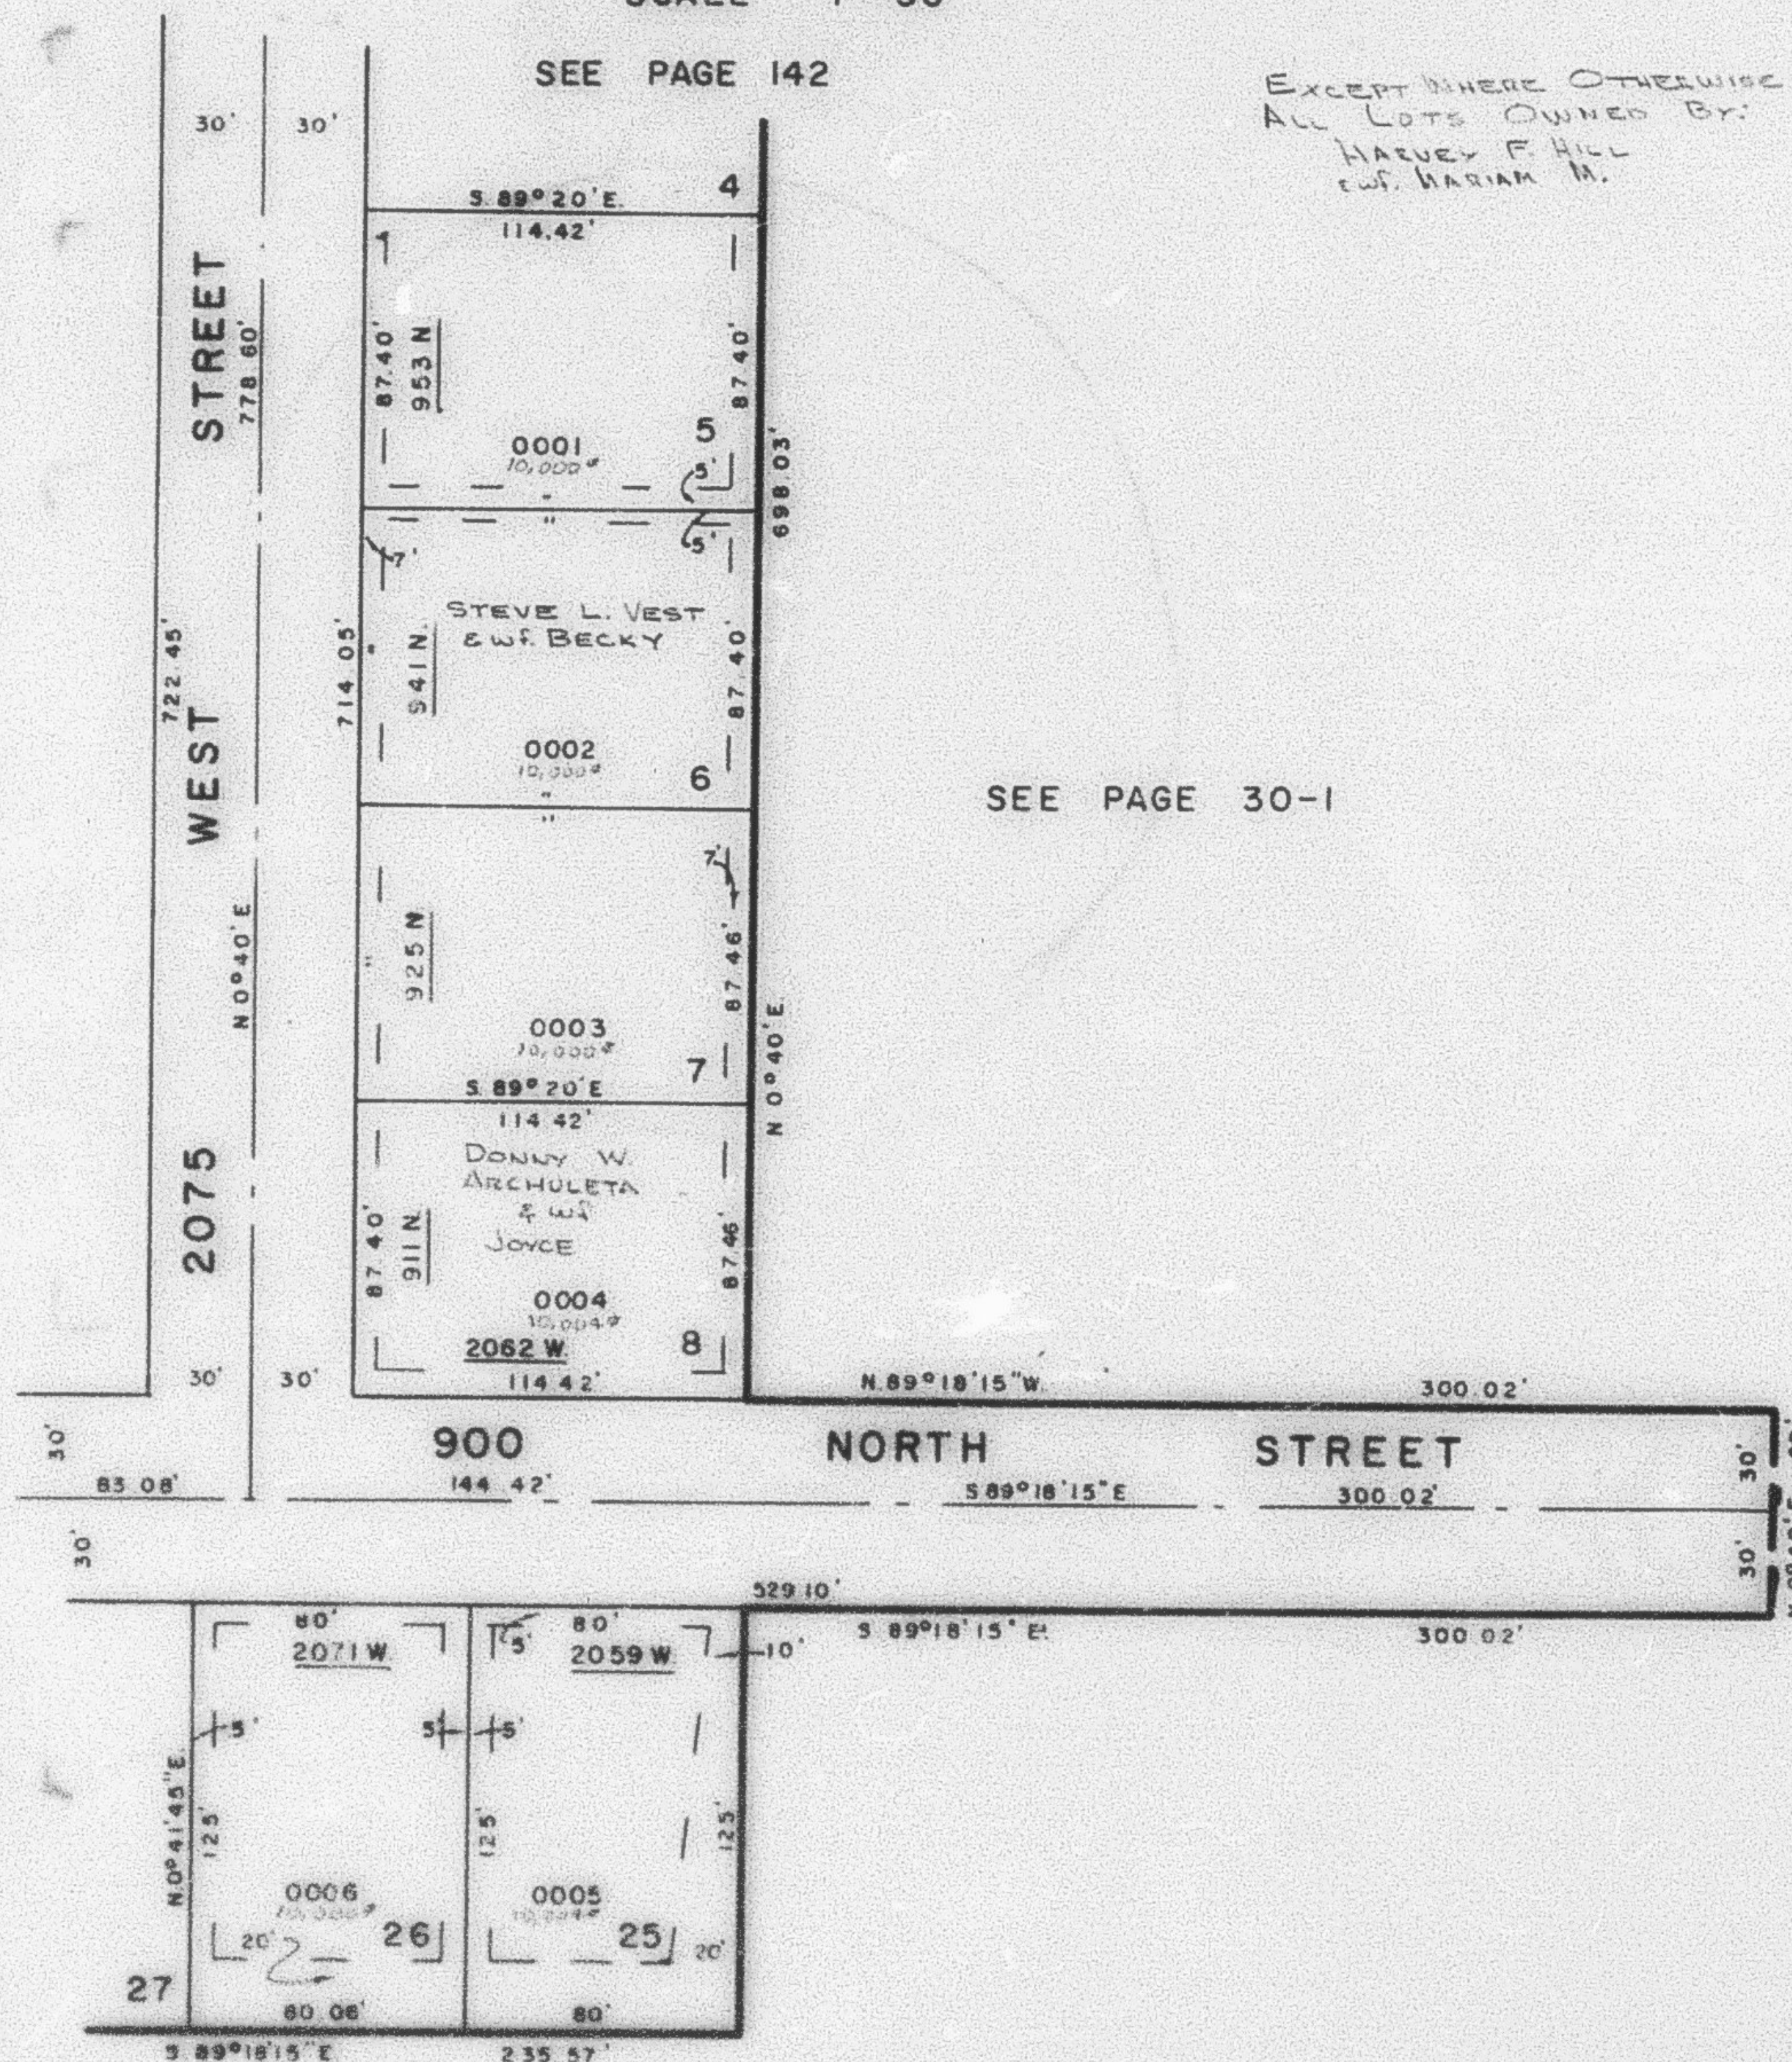

SEE PAGE 30-1

DRAINAGE & UTILITY EASEMENTS
AS SHOWN BY DASHED LINES

FOR COMPLETE ENG. DATA
SEE ORIG. DEED PLAT IN
BOOK 22, PAGE 44