

PART OF NE. 1/4 SEC. 11, T. 6 N., R. 2 W., S.L.B. & M.
COUNTRY PLACE SUBDIVISION
 LOTS 5-8, 25, 26

143

TAXING UNIT - 80

FARR WEST CITY

PREFIX - 15-143


SCALE 1" = 50'

SEE PAGE 142

EXCEPT WHERE OTHERWISE SHOWN
 ALL LOTS OWNED BY:
 HARVEY F. HILL
 122 BAYVIEW BL.

SEE PAGE 30-1

SEE PAGE 144

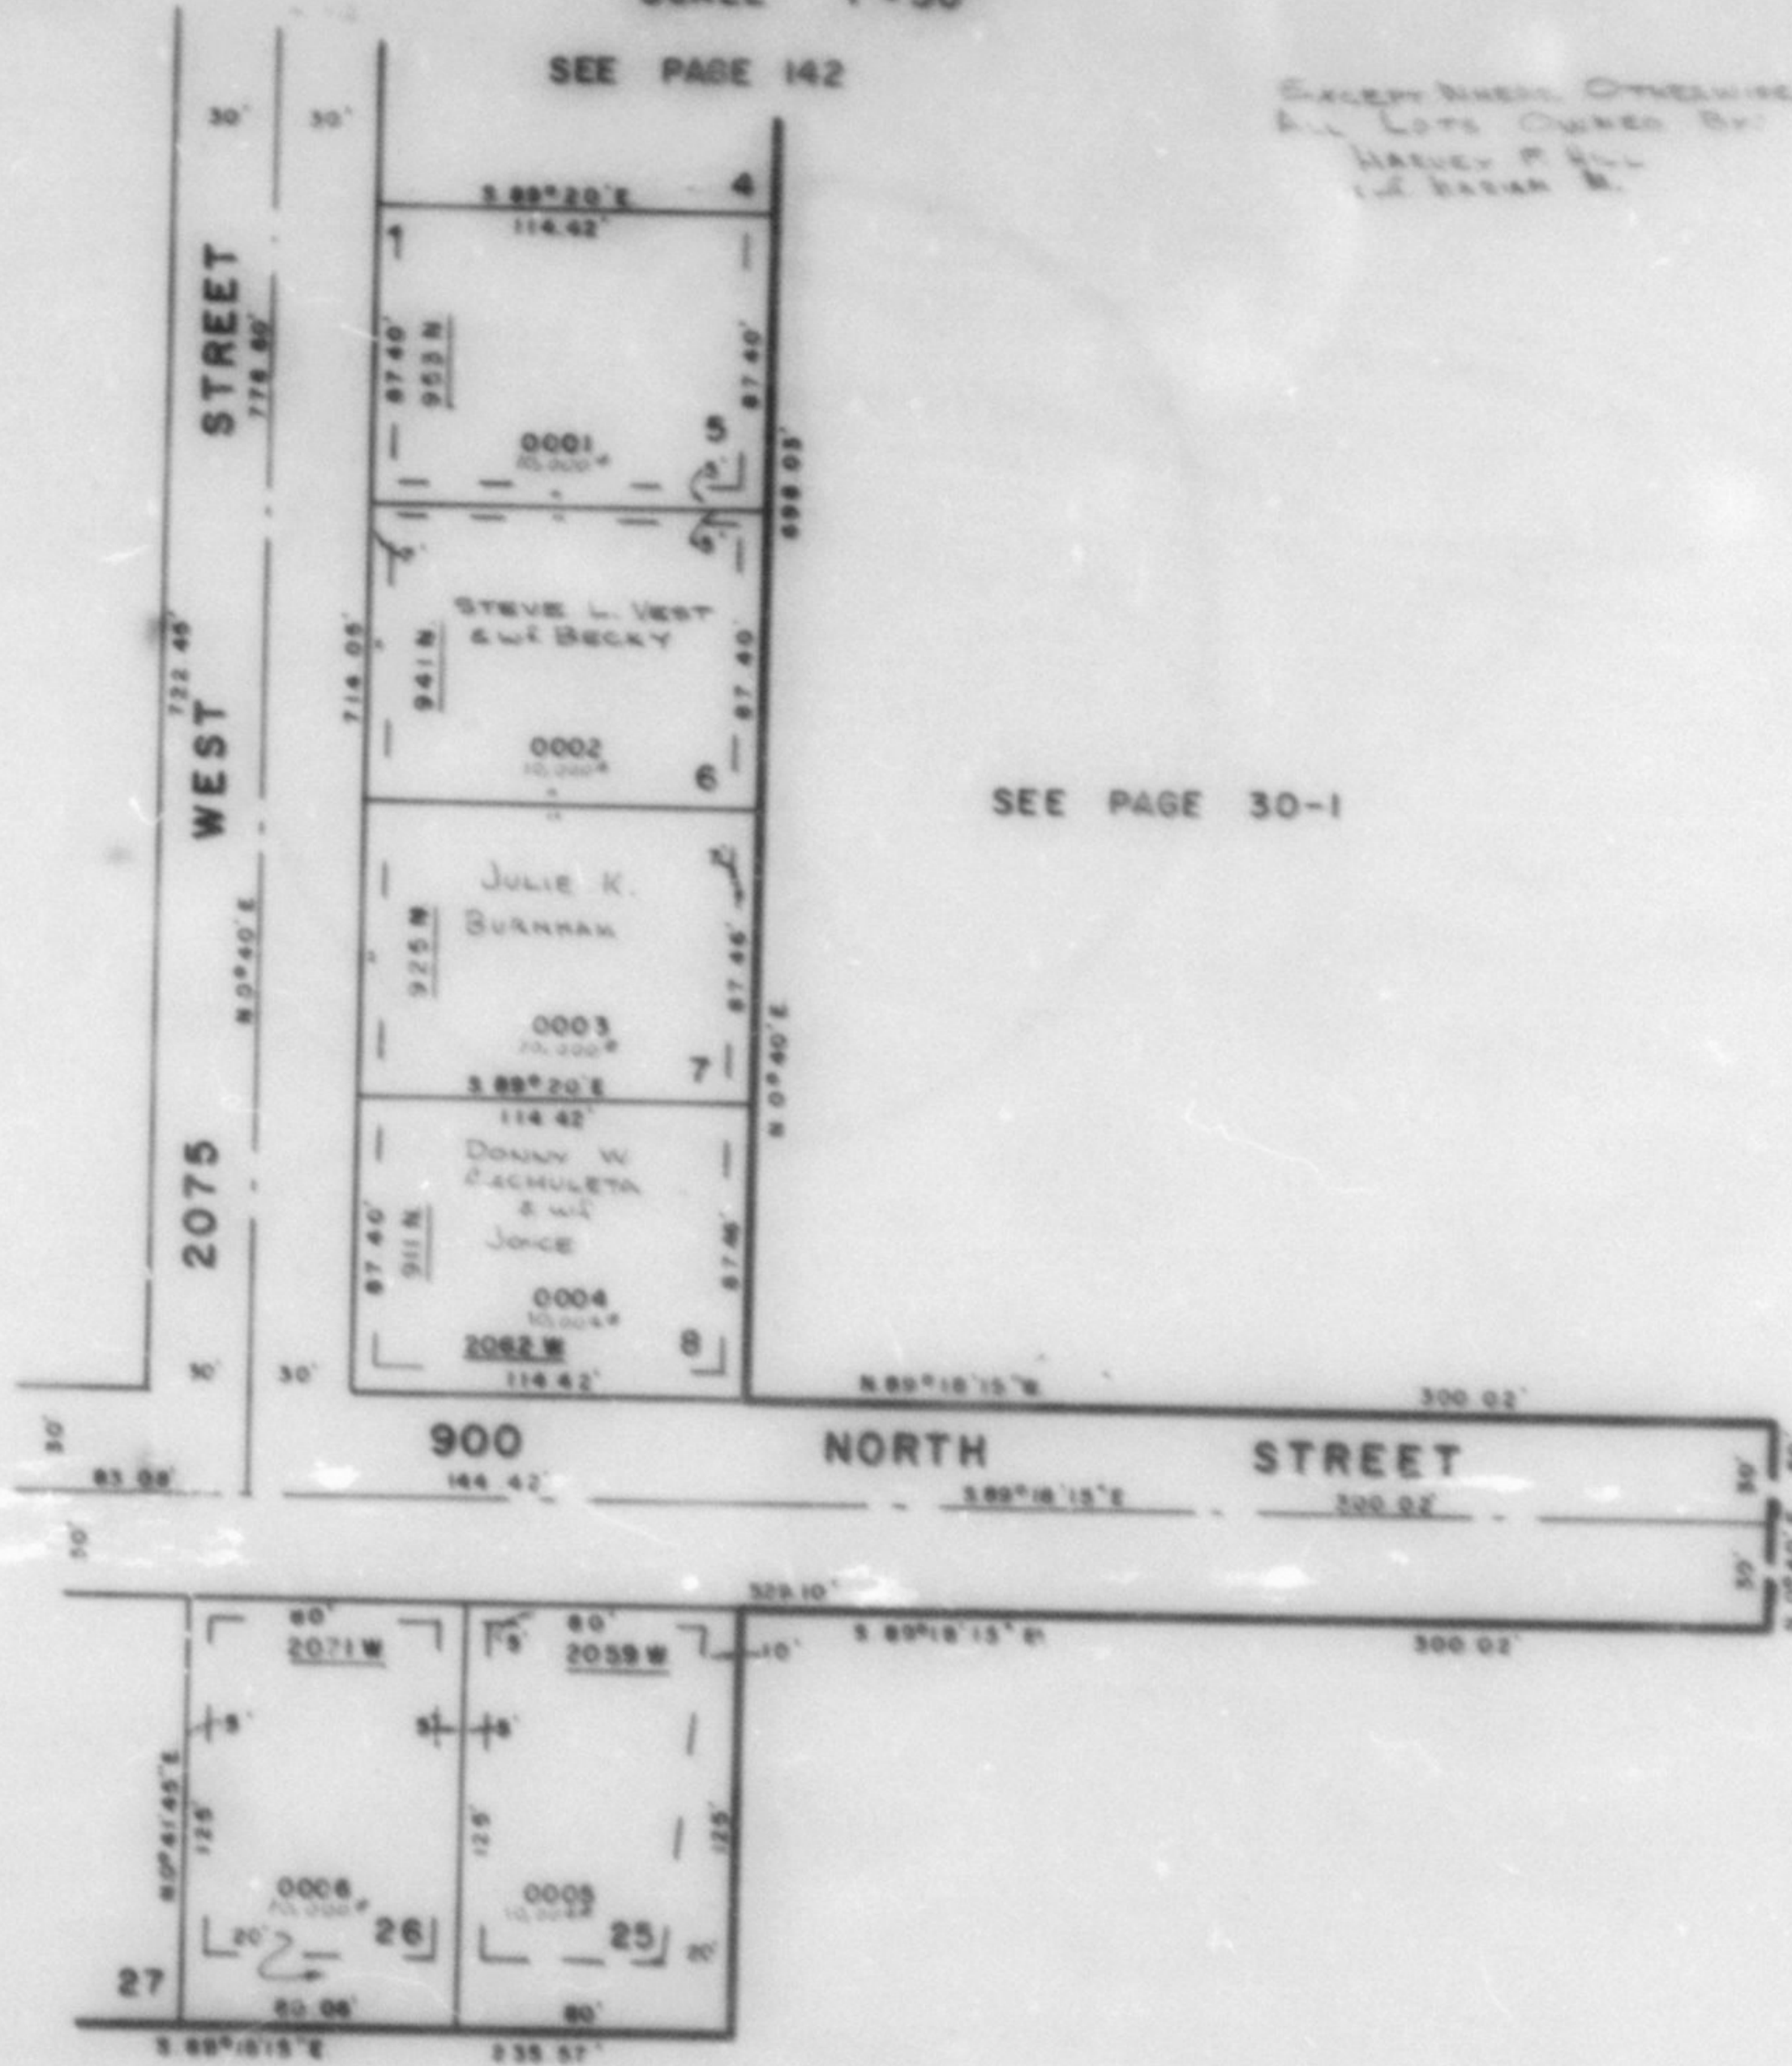

SEE PAGE 30-1

DRAINAGE & UTILITY EASEMENTS
 AS SHOWN BY DASHED LINES

FOR COMPLETE ENG. DATA
 SEE CRIS. DES. PLAT IN
 BOOK 22, PAGE 44