

PART OF NE 1/4 SEC. 11, T.6N, R.2W, S.L.B. & M
COUNTRY PLACE SUBDIVISION
 LOTS 9-12, 21-24, 27-31, 47-49

144

TAXING UNIT - 80

FARR WEST CITY
 SCALE 1" = 50'


PREFIX - 15-164

SEE PAGE 149

EXCEPT WHERE OTHERWISE SHOWN
 ALL LOTS OWNED BY
 HARVEY F. HILL
 & MARIAN M.

SEE PAGE 145

SEE PAGE 143

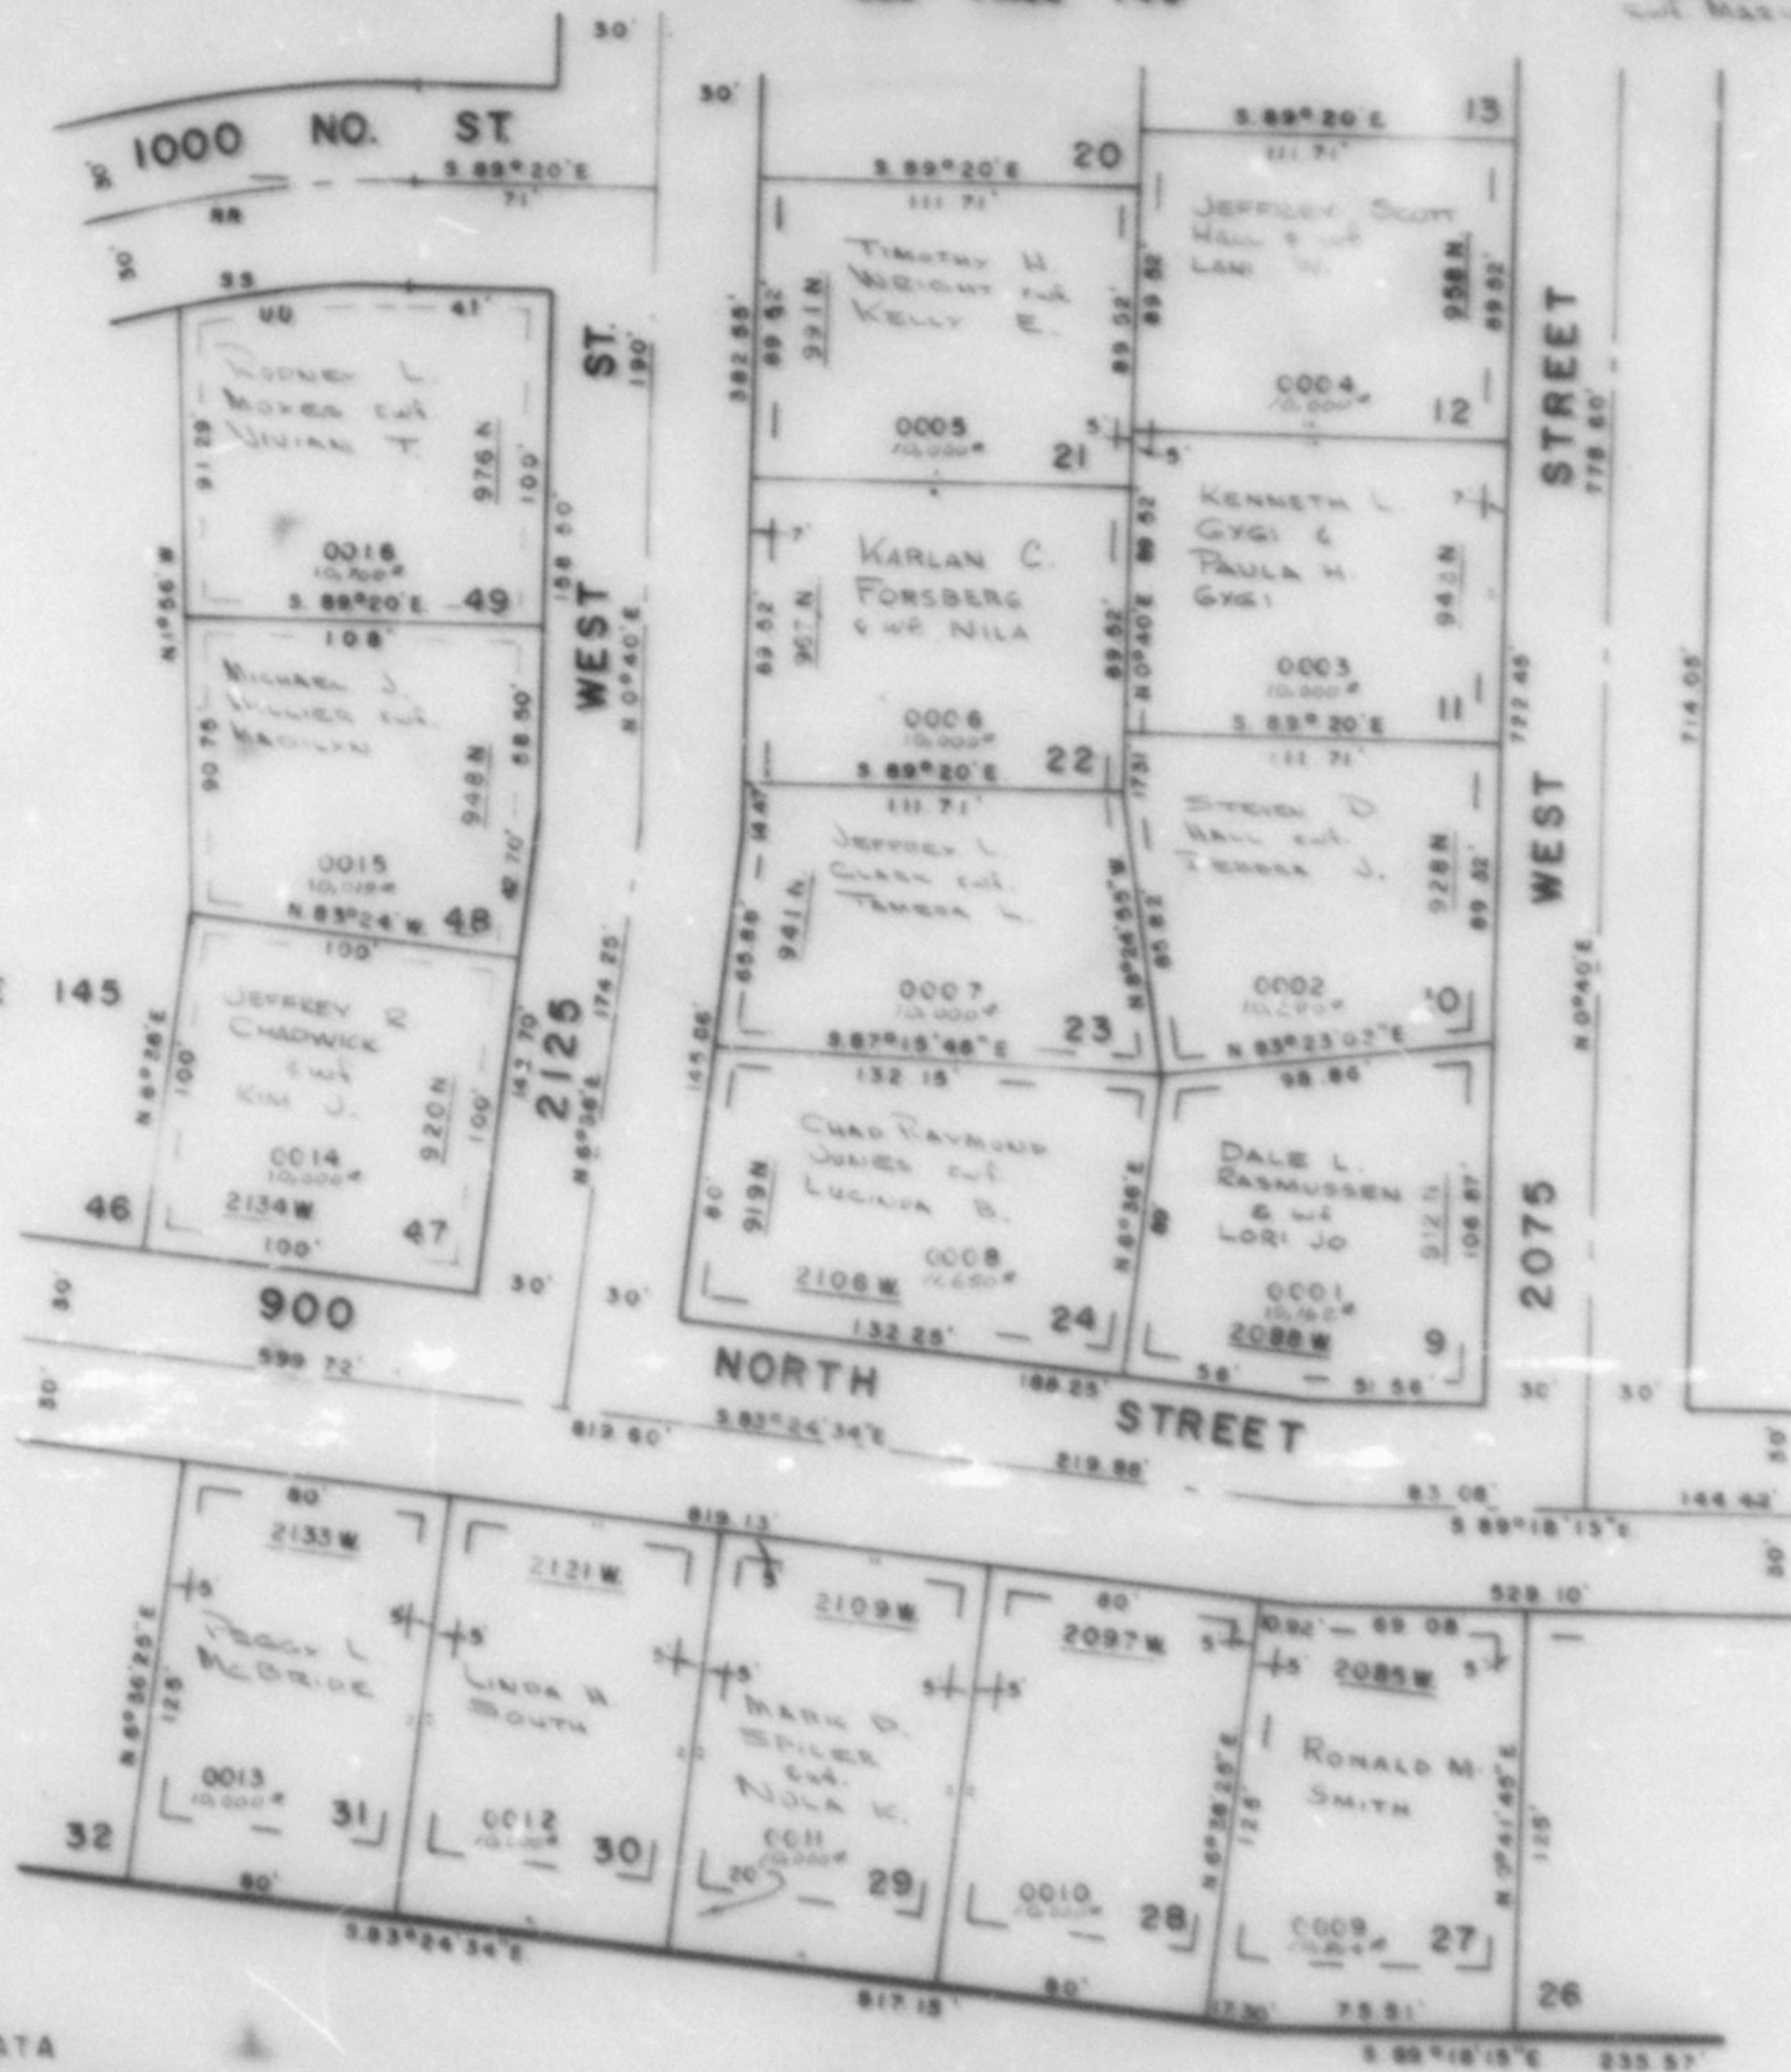

CURVE DATA			
RR	SS	UU	
21 17°40'	17°40'	14°06'55"	
22 321.74'	291.74'	291.74'	
23 17.308°	19.639°	19.639°	
24 30'	45.84'	35.12'	
25 99.21'	89.96'	71.88'	
26 98.81'	89.60'	71.68'	
N 81°50'E. N 81°50'E. S 83°36'33"W.			

SEE PAGE 30-1

DRAINAGE & UTILITY EASEMENTS
 AS SHOWN BY DASHED LINES
 FOR COMPLETE END DATA
 SEE ORIG. DED. PLAT IN
 BOOK 22, PAGE 44