

PART OF, N.E. 1/4 SEC. 11, T.6 N., R.2 W., S.L.B. & M  
COUNTRY PLACE SUBDIVISION

LOTS 9-12, 21-24, 27-31, 47-49

144

TAXING UNIT : 80

FARR WEST CITY

PREFIX : 15-144


SCALE 1"=50'

SEE PAGE 149

EXCEPT WHERE OTHERWISE SHOWN  
ALL LOTS OWNED BY  
HARVEY F. HILL  
AND MARIAN M.

SEE PAGE 145

SEE PAGE 143

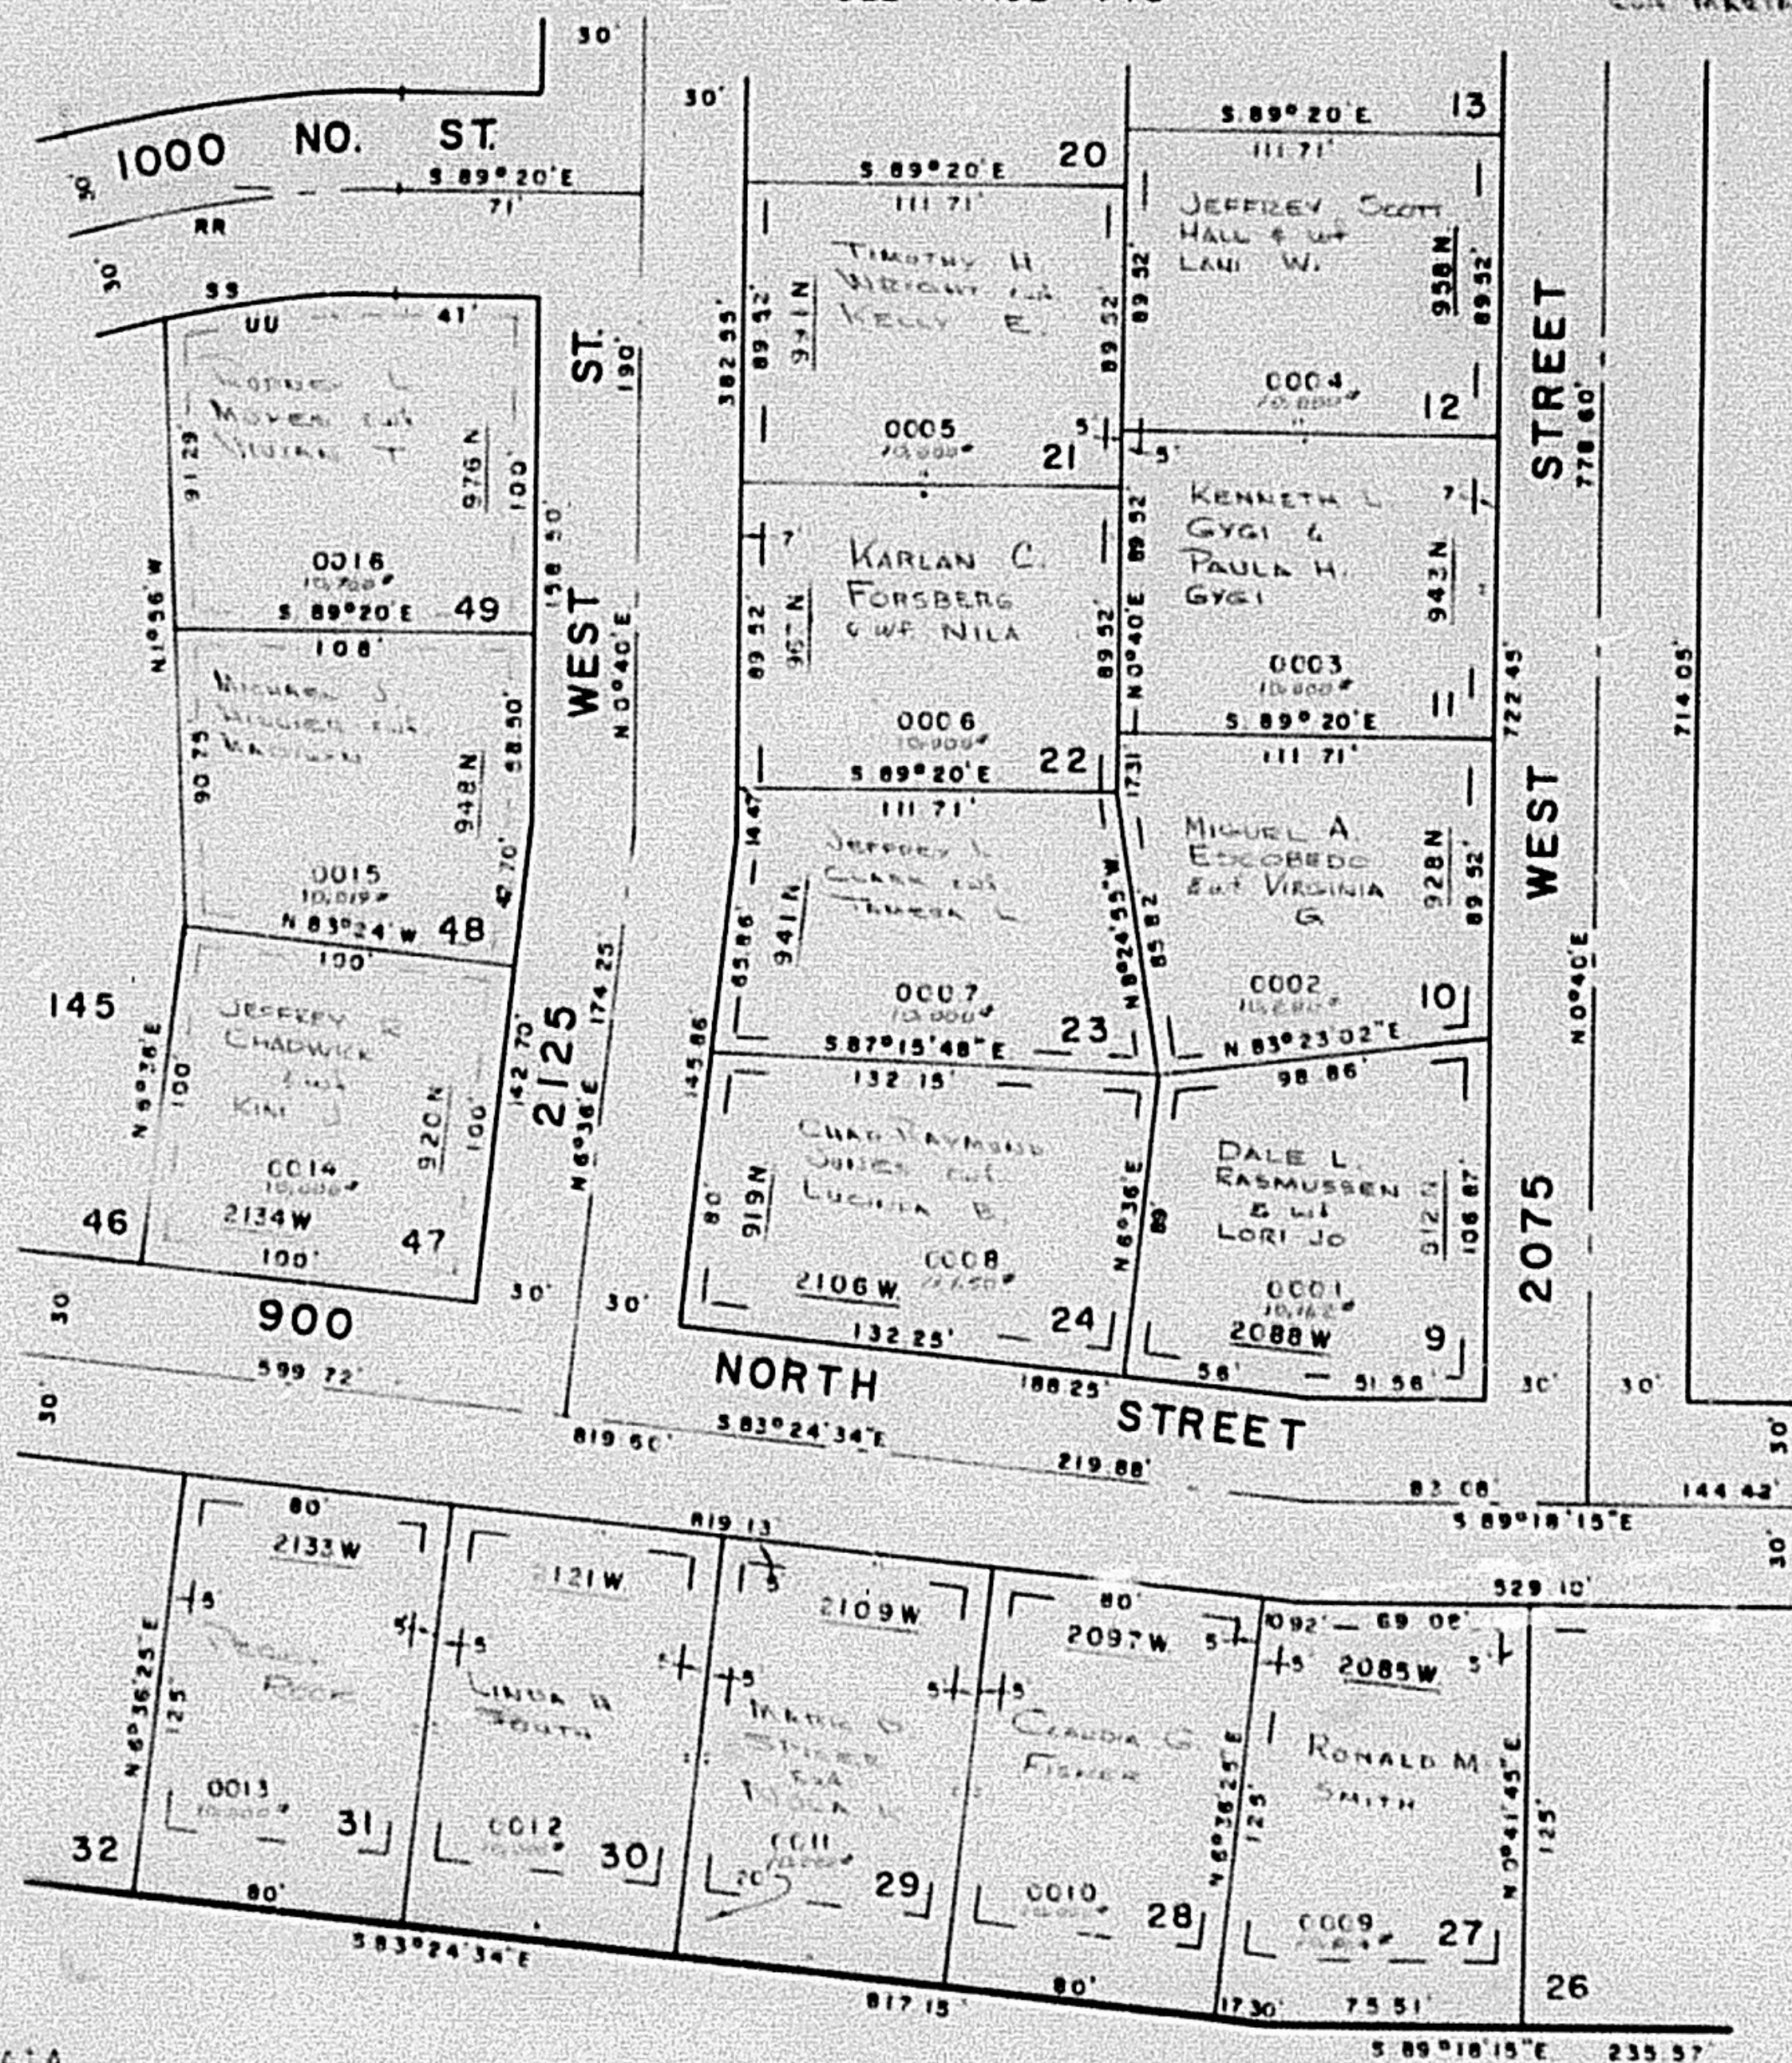

| CURVE DATA                              |        |          |
|-----------------------------------------|--------|----------|
| AR                                      | SS     | UU       |
| 17.40                                   | 17.40  | 14.08 55 |
| 321.74                                  | 291.24 | 291.24   |
| 17.308                                  | 19.639 | 19.639   |
| 50                                      | 45.84  | 16.12    |
| 99.21                                   | 88.98  | 71.88    |
| 38.81                                   | 89.60  | 71.69    |
| N 81° 00' E N 81° 00' E S 83° 36' 33" W |        |          |

SEE PAGE 30-1

DRAINAGE & UTILITY EASEMENTS  
AS SHOWN BY DASHED LINES  
FOR COMPLETE ENG DATA  
SEE ORIG. CED. PLAT IN  
BOOK 22, PAGE 44