

PART OF, N.E. 1/4 SEC. 11, T.6N., R.2W., S.L.B. & M
COUNTRY PLACE SUBDIVISION

LOTS 9-12, 21-24, 27-31, 47-49

TAXING UNIT: 80

FARR WEST CITY


SCALE 1"=50'

PREFIX: 15-144

SEE PAGE 149

SEE PAGE 145

SEE PAGE 143

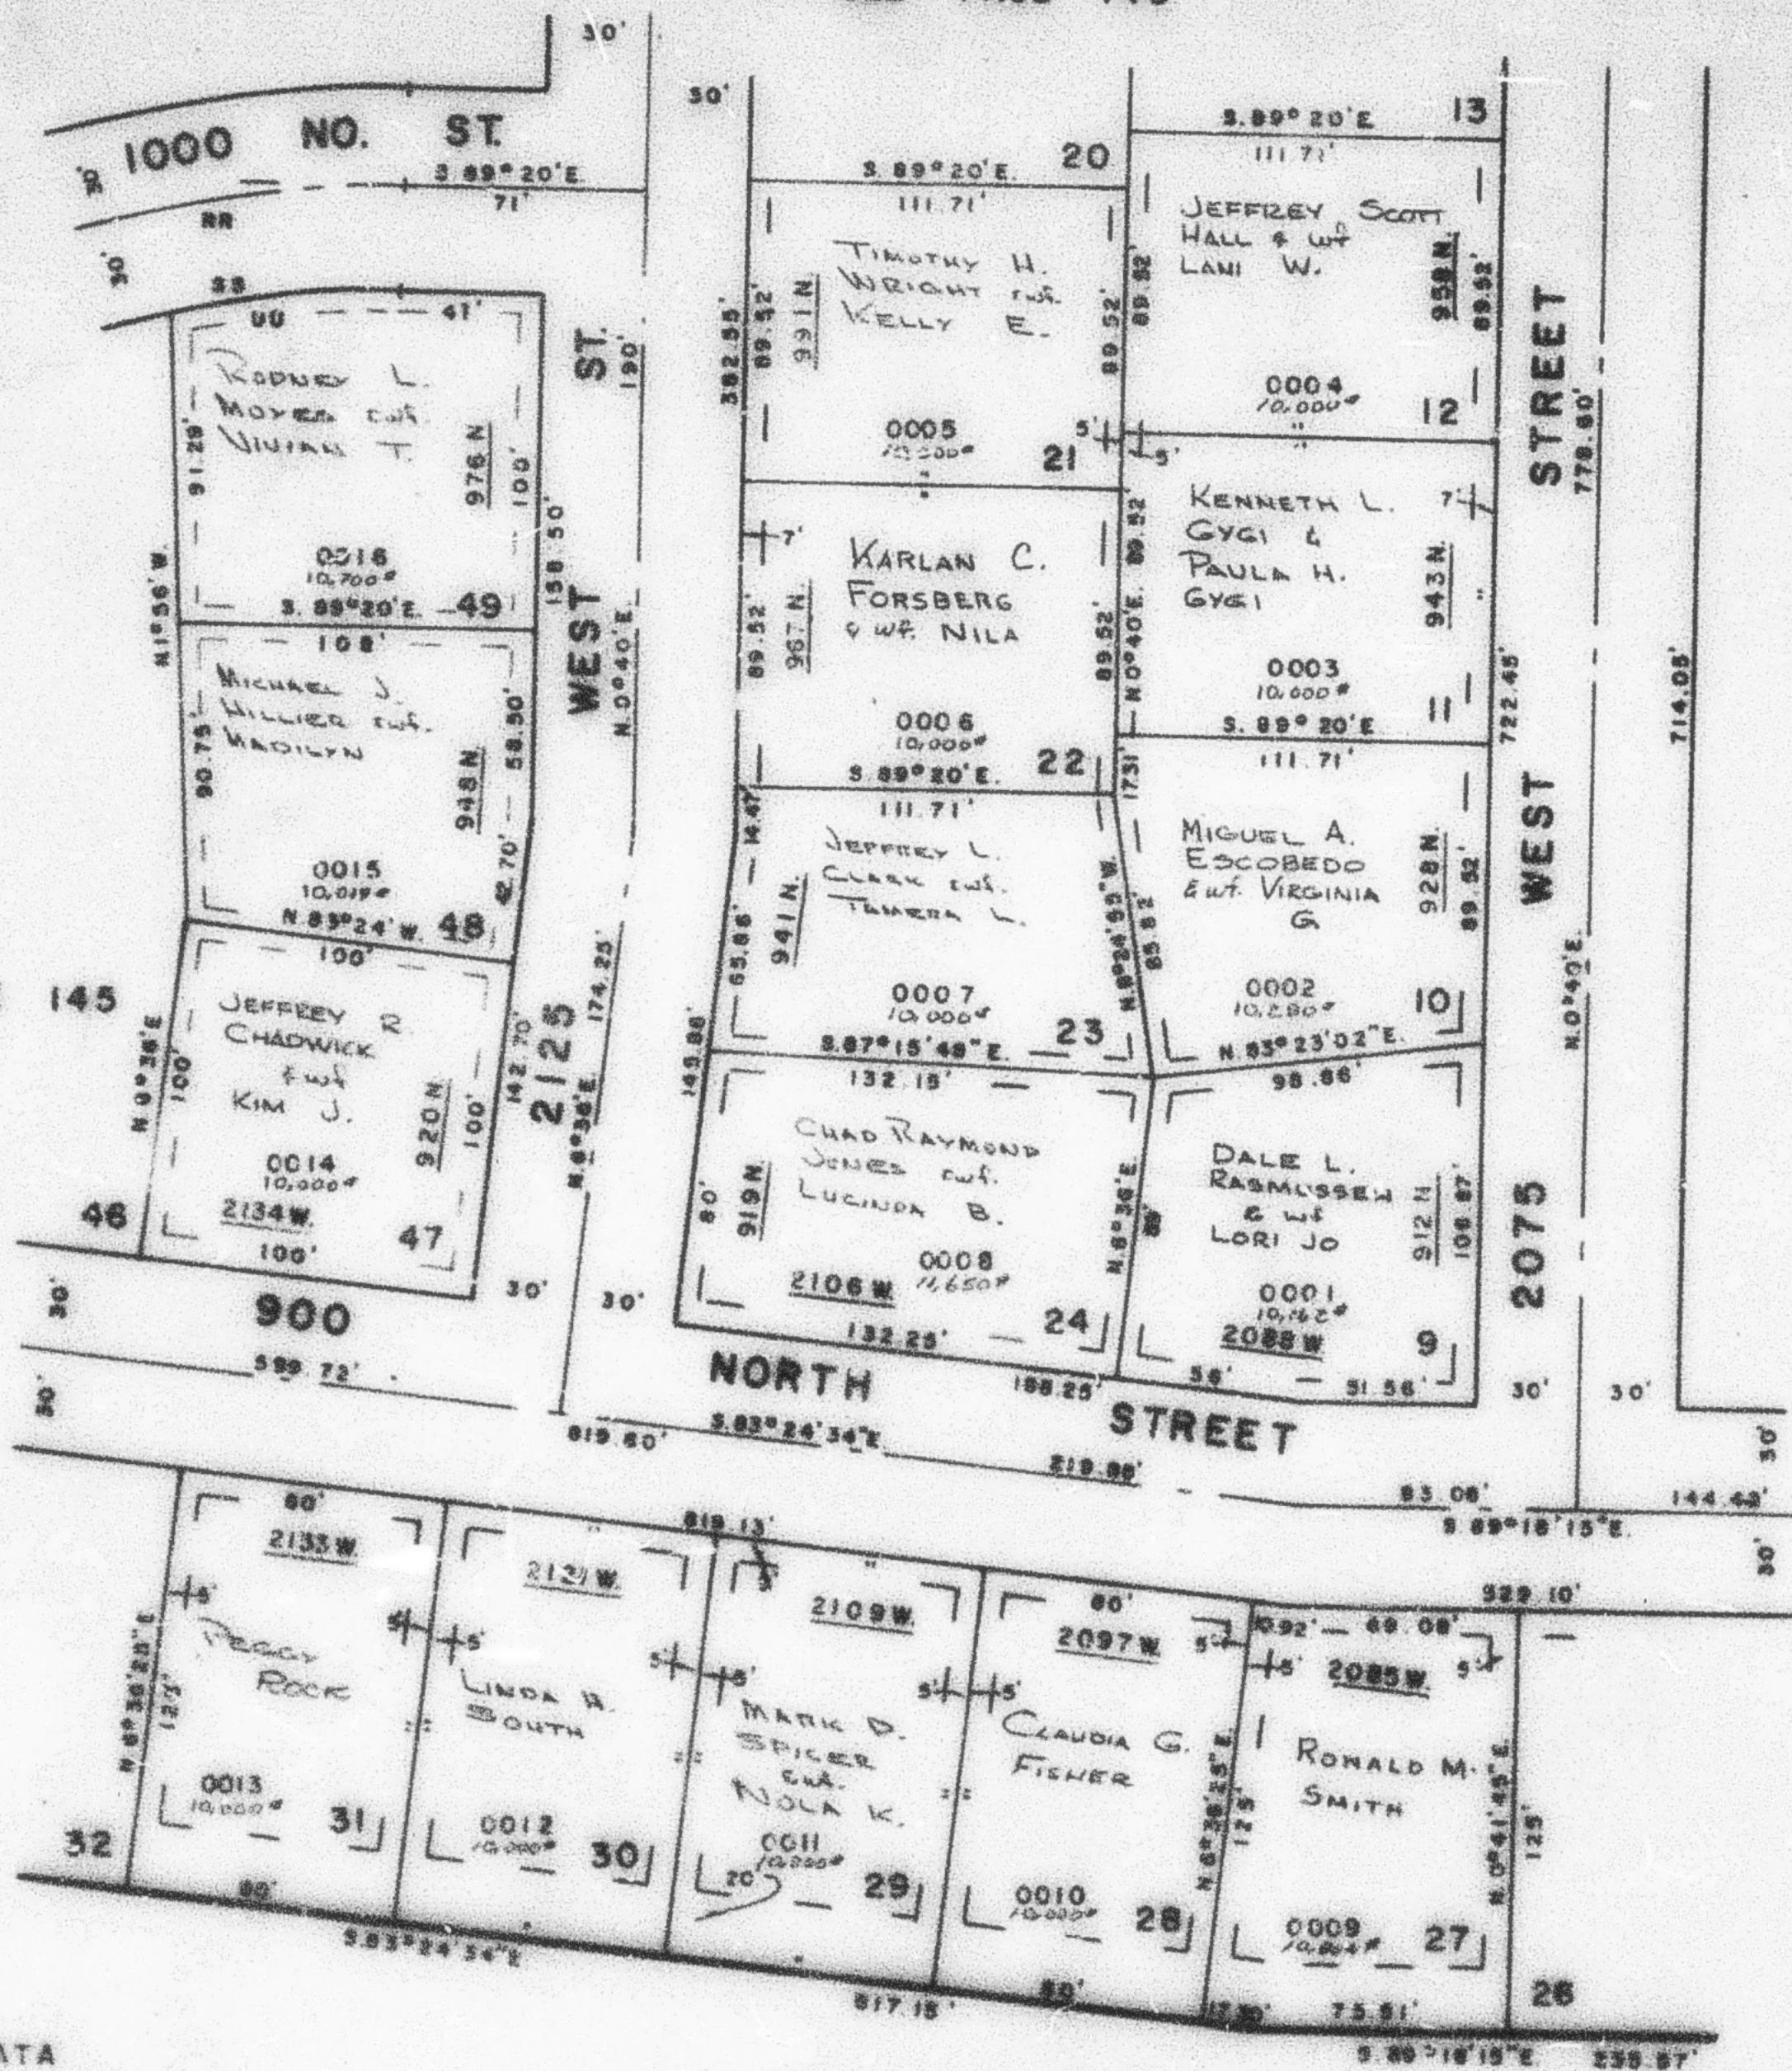

CURVE DATA

ST	SS	UU
12° 40'	17° 40'	14° 08' 55"
531.74'	291.74'	291.74'
17.308°	19.638°	13.638°
50'	48.88'	50.12'
98.21'	95.90'	71.88'
58.81'	59.80'	71.88'
S. 89° 20' E. N. 89° 20' E. S. 89° 20' E.		

SEE PAGE 30-1

DRAINAGE & UTILITY EASEMENTS
AS SHOWN BY DASHED LINES
FOR COMPLETE EASE DATA
SEE CHAS. DED. PLAT IN
BOOK 72, PAGE 44