

PART OF N.E. 1/4 SEC. 11, T.6N., R.2W., S.L.B. & M.
COUNTRY PLACE SUBDIVISION

144

LOTS 9-12, 21-24, 27-31, 47-49


TAXING UNIT : 81

FARR WEST CITY

SCALE 1" = 50'

PREFIX : 15-144

SEE PAGE 149

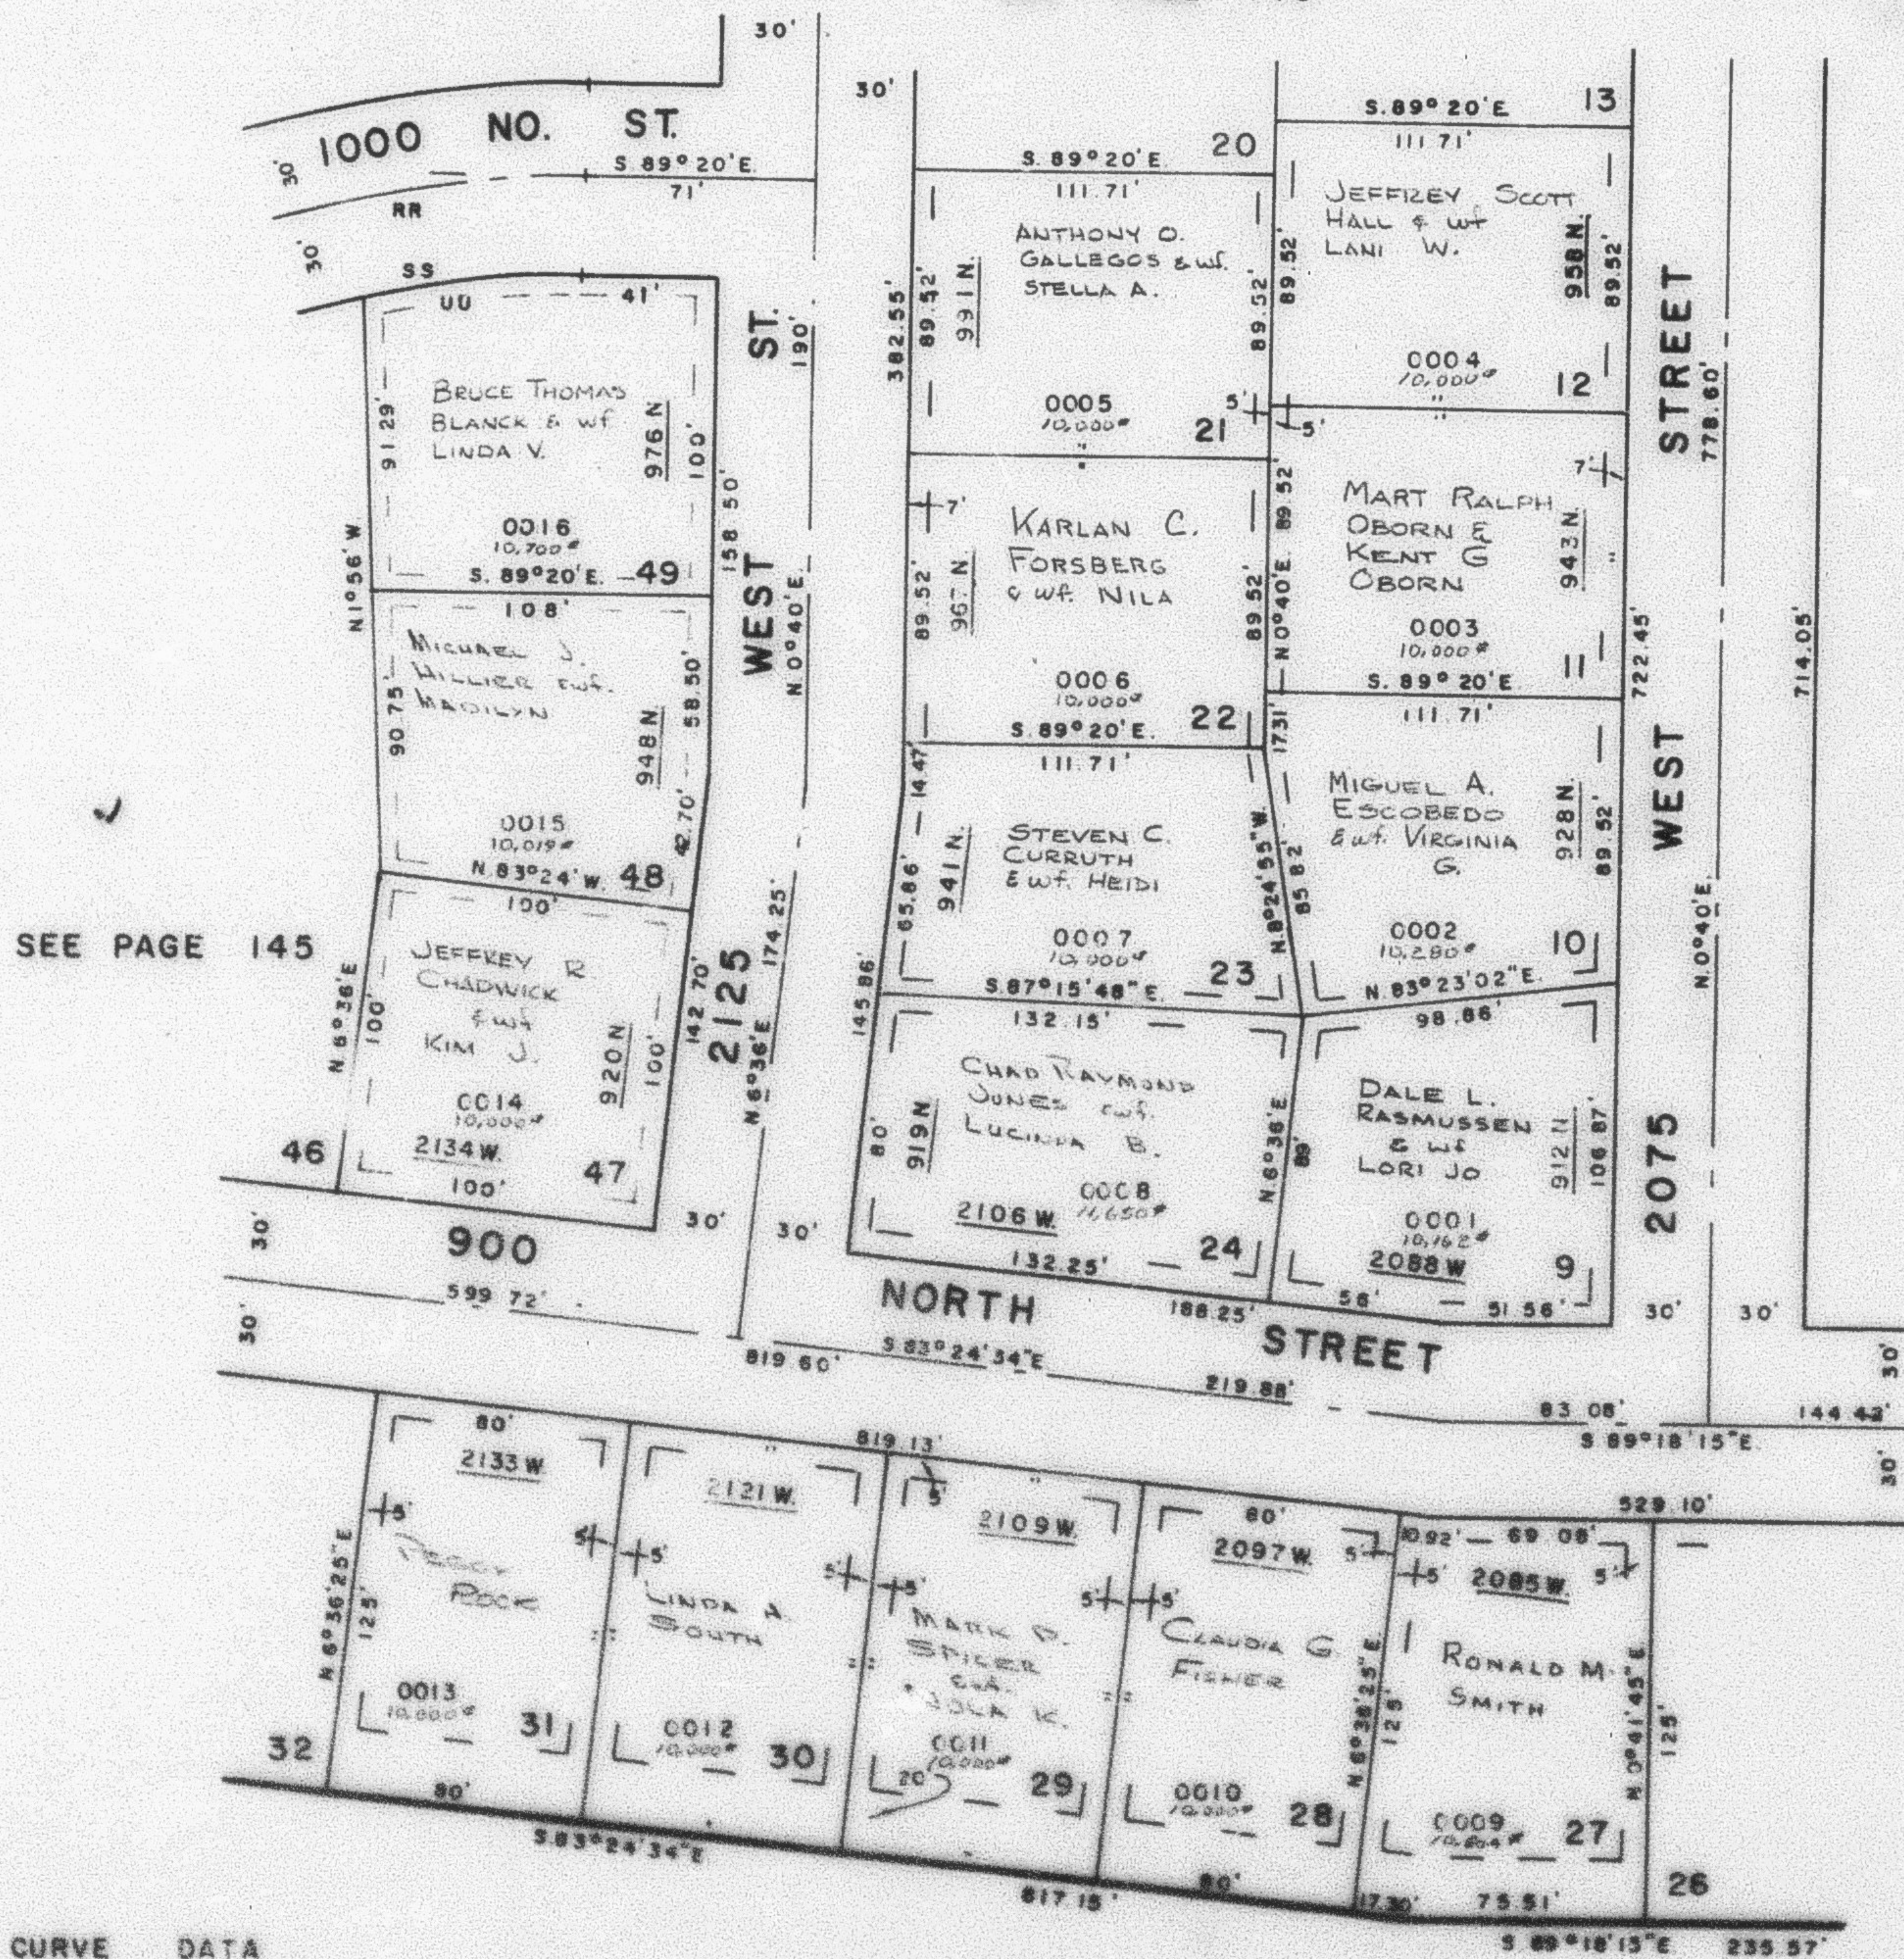

SEE PAGE 145

SEE PAGE 143

SEE PAGE 30-1

CURVE DATA

	RR	SS	UU
C	17°40'	17°40'	14°08'55"
R	321.74'	291.74'	291.74'
D	17.308°	19.828°	13.658°
T	50'	49.94'	38.12'
L	98.21'	89.98'	71.88'
CC	98.81'	89.60'	71.89'
	N.91°50'E.	N.91°50'E.	S.83°36'32"W.

DRAINAGE & UTILITY EASEMENTS
AS SHOWN BY DASHED LINES

FOR COMPLETE ENG DATA
SEE ORIG. DED. PLAT IN
BOOK 22, PAGE 44