

PART OF N.E. 1/4 SEC. 11, T.6N., R.2W., S.L.B. & M.
COUNTRY PLACE SUBDIVISION
 LOTS 9-12, 21-24, 27-31, 47-49


144

TAXING UNIT 81

FARR WEST CITY
 SCALE 1" = 50'

PREFIX 15-144

SEE PAGE 149

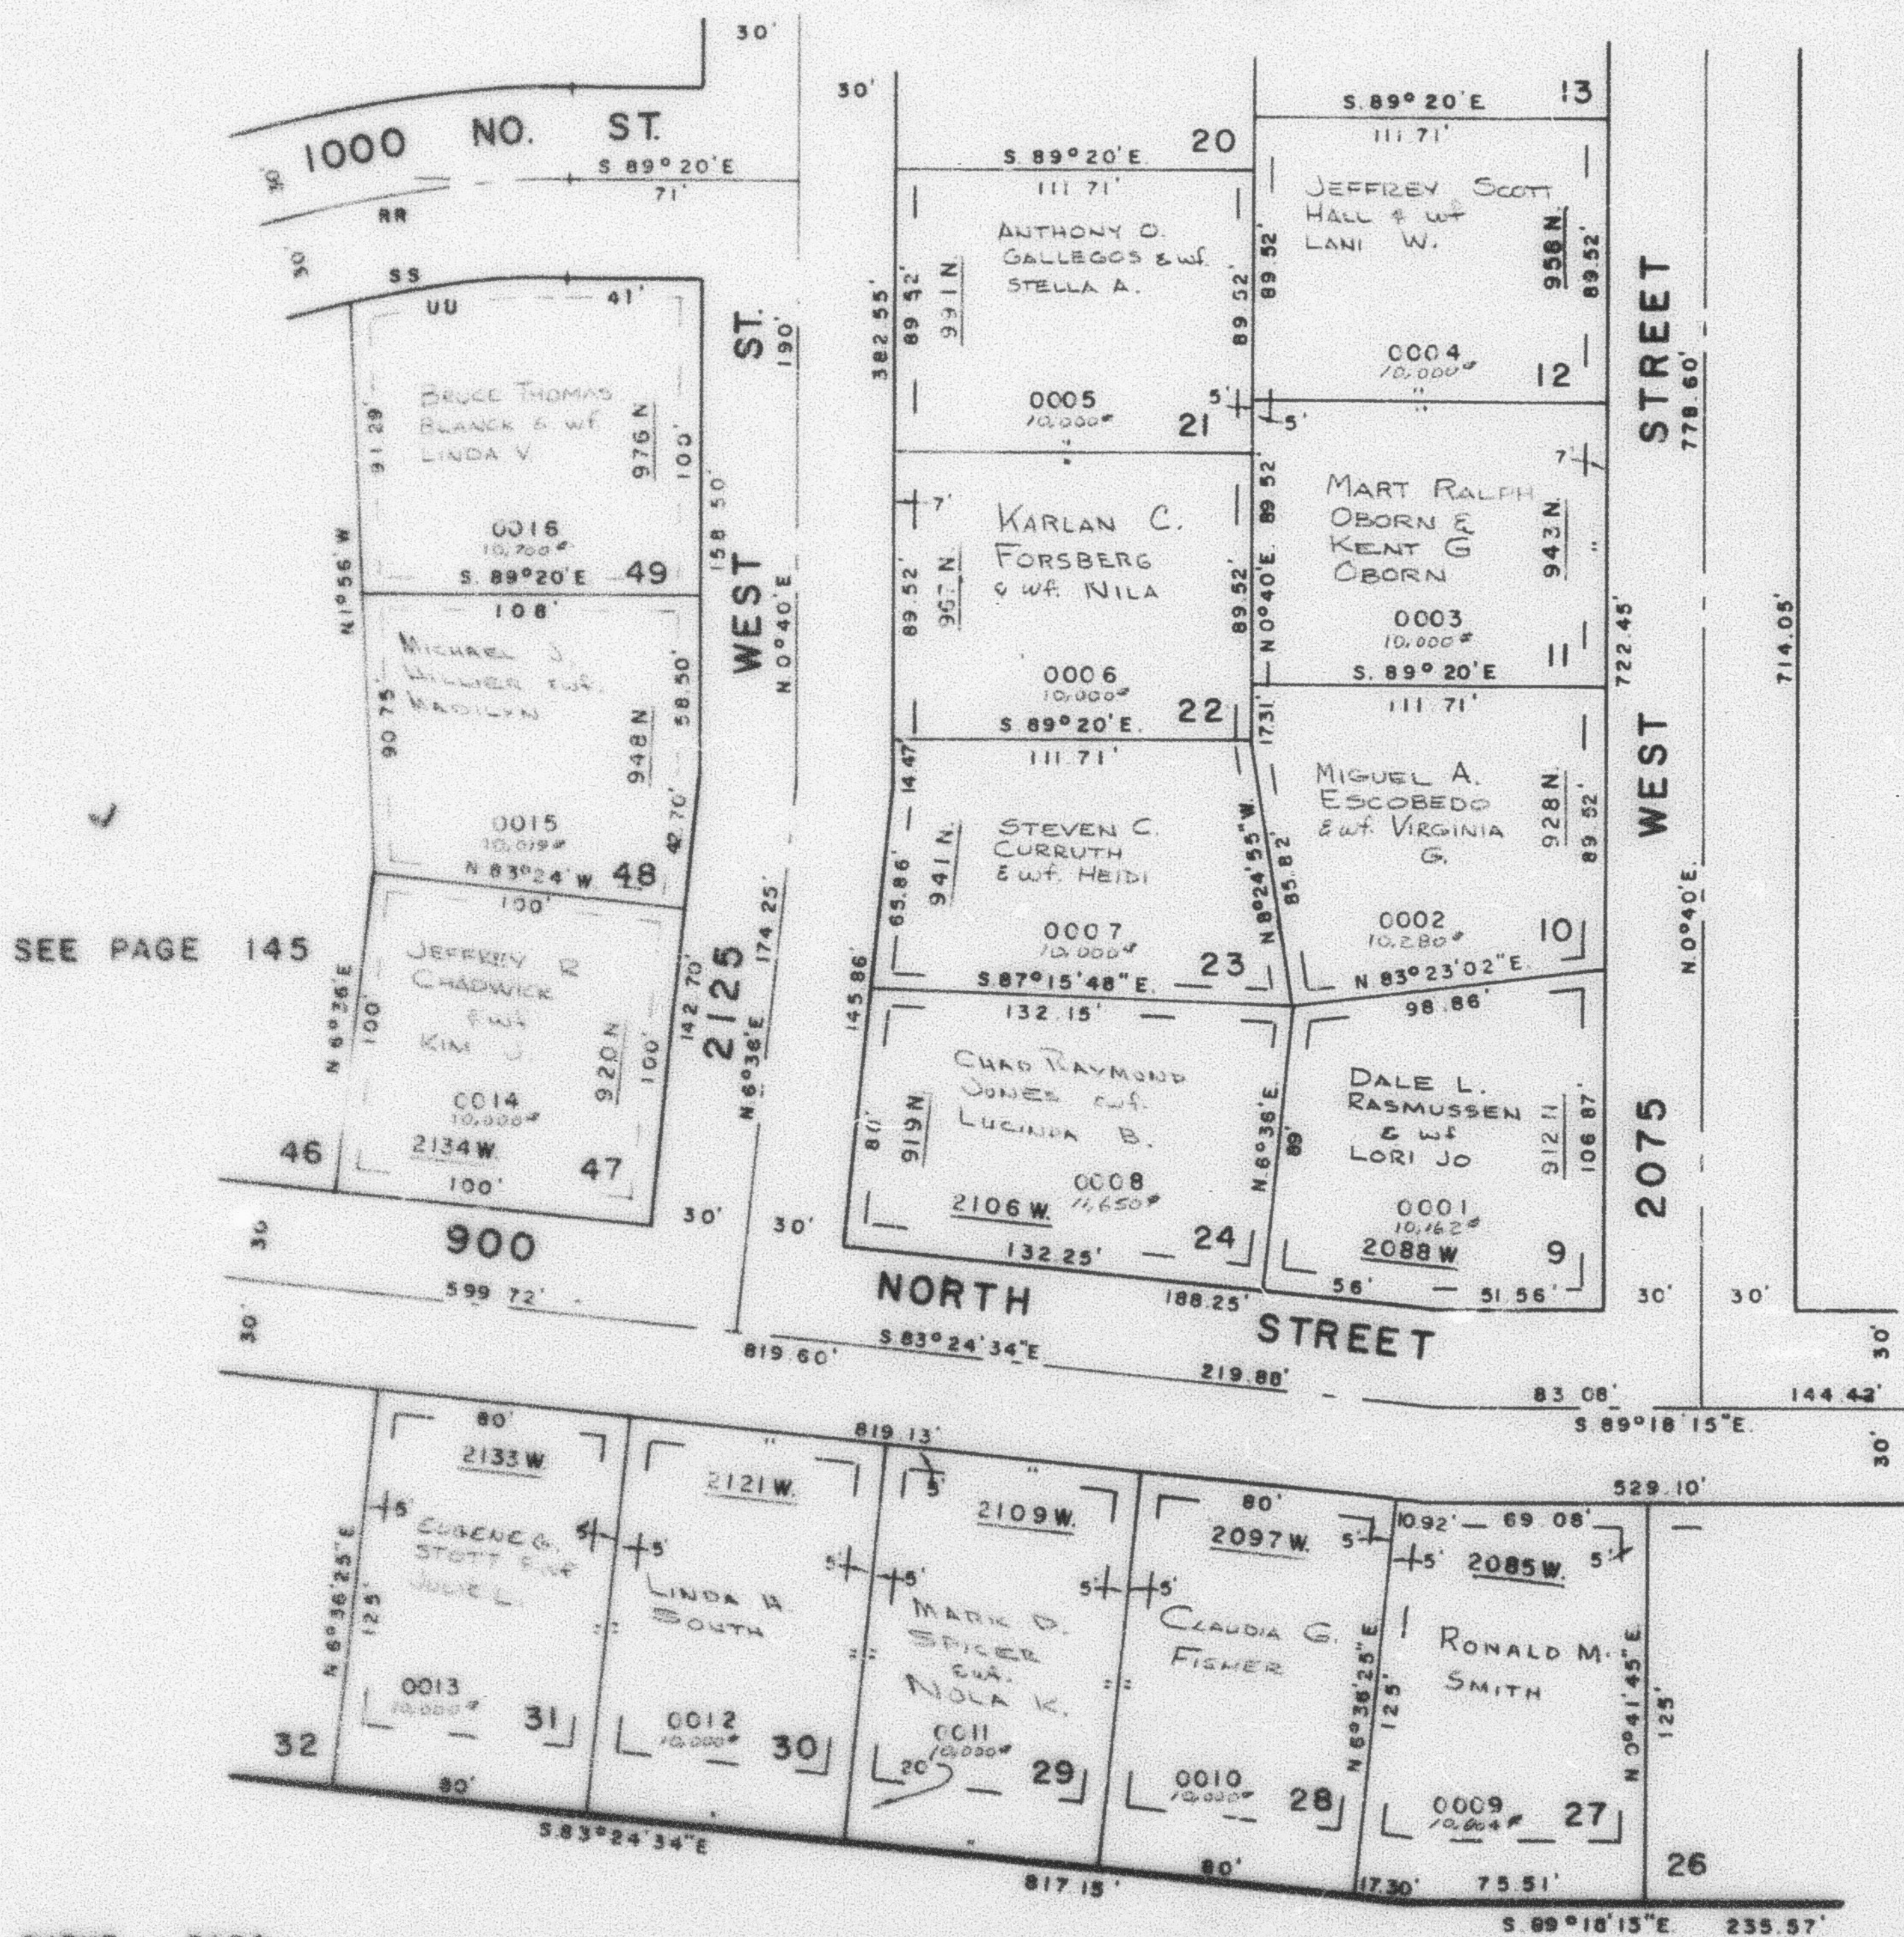

SEE PAGE 143

CURVE DATA

RR	SS	UU
AP 17°40'	17°40'	14°06'55"
RY 321.74'	291.74'	291.74'
DT 17.308°	19.639°	19.639°
TX 50'	45.84'	36.12'
LT 99.21'	89.96'	71.88'
CC 98.81'	89.60'	71.69'
N 81°50'E. N 81°50'E. S 83°36'35"W.		

SEE PAGE 30-1

DRAINAGE & UTILITY EASEMENTS
 AS SHOWN BY DASHED LINES

FOR COMPLETE ENG. DATA
 SEE ORIG. DED. PLAT IN
 BOOK 22, PAGE 44