

PART OF N.E. 1/4 SEC. 11, T. 6 N., R. 2 W., S.L.B. & M COUNTRY PLACE SUBDIVISION

LOTS 9-12, 21-24, 27-31, 47-49

TAXING UNIT : 81


FARR WEST CITY
SCALE 1" = 50'

PREFIX : 15-144

SEE PAGE 149

SEE PAGE 145

SEE PAGE 143

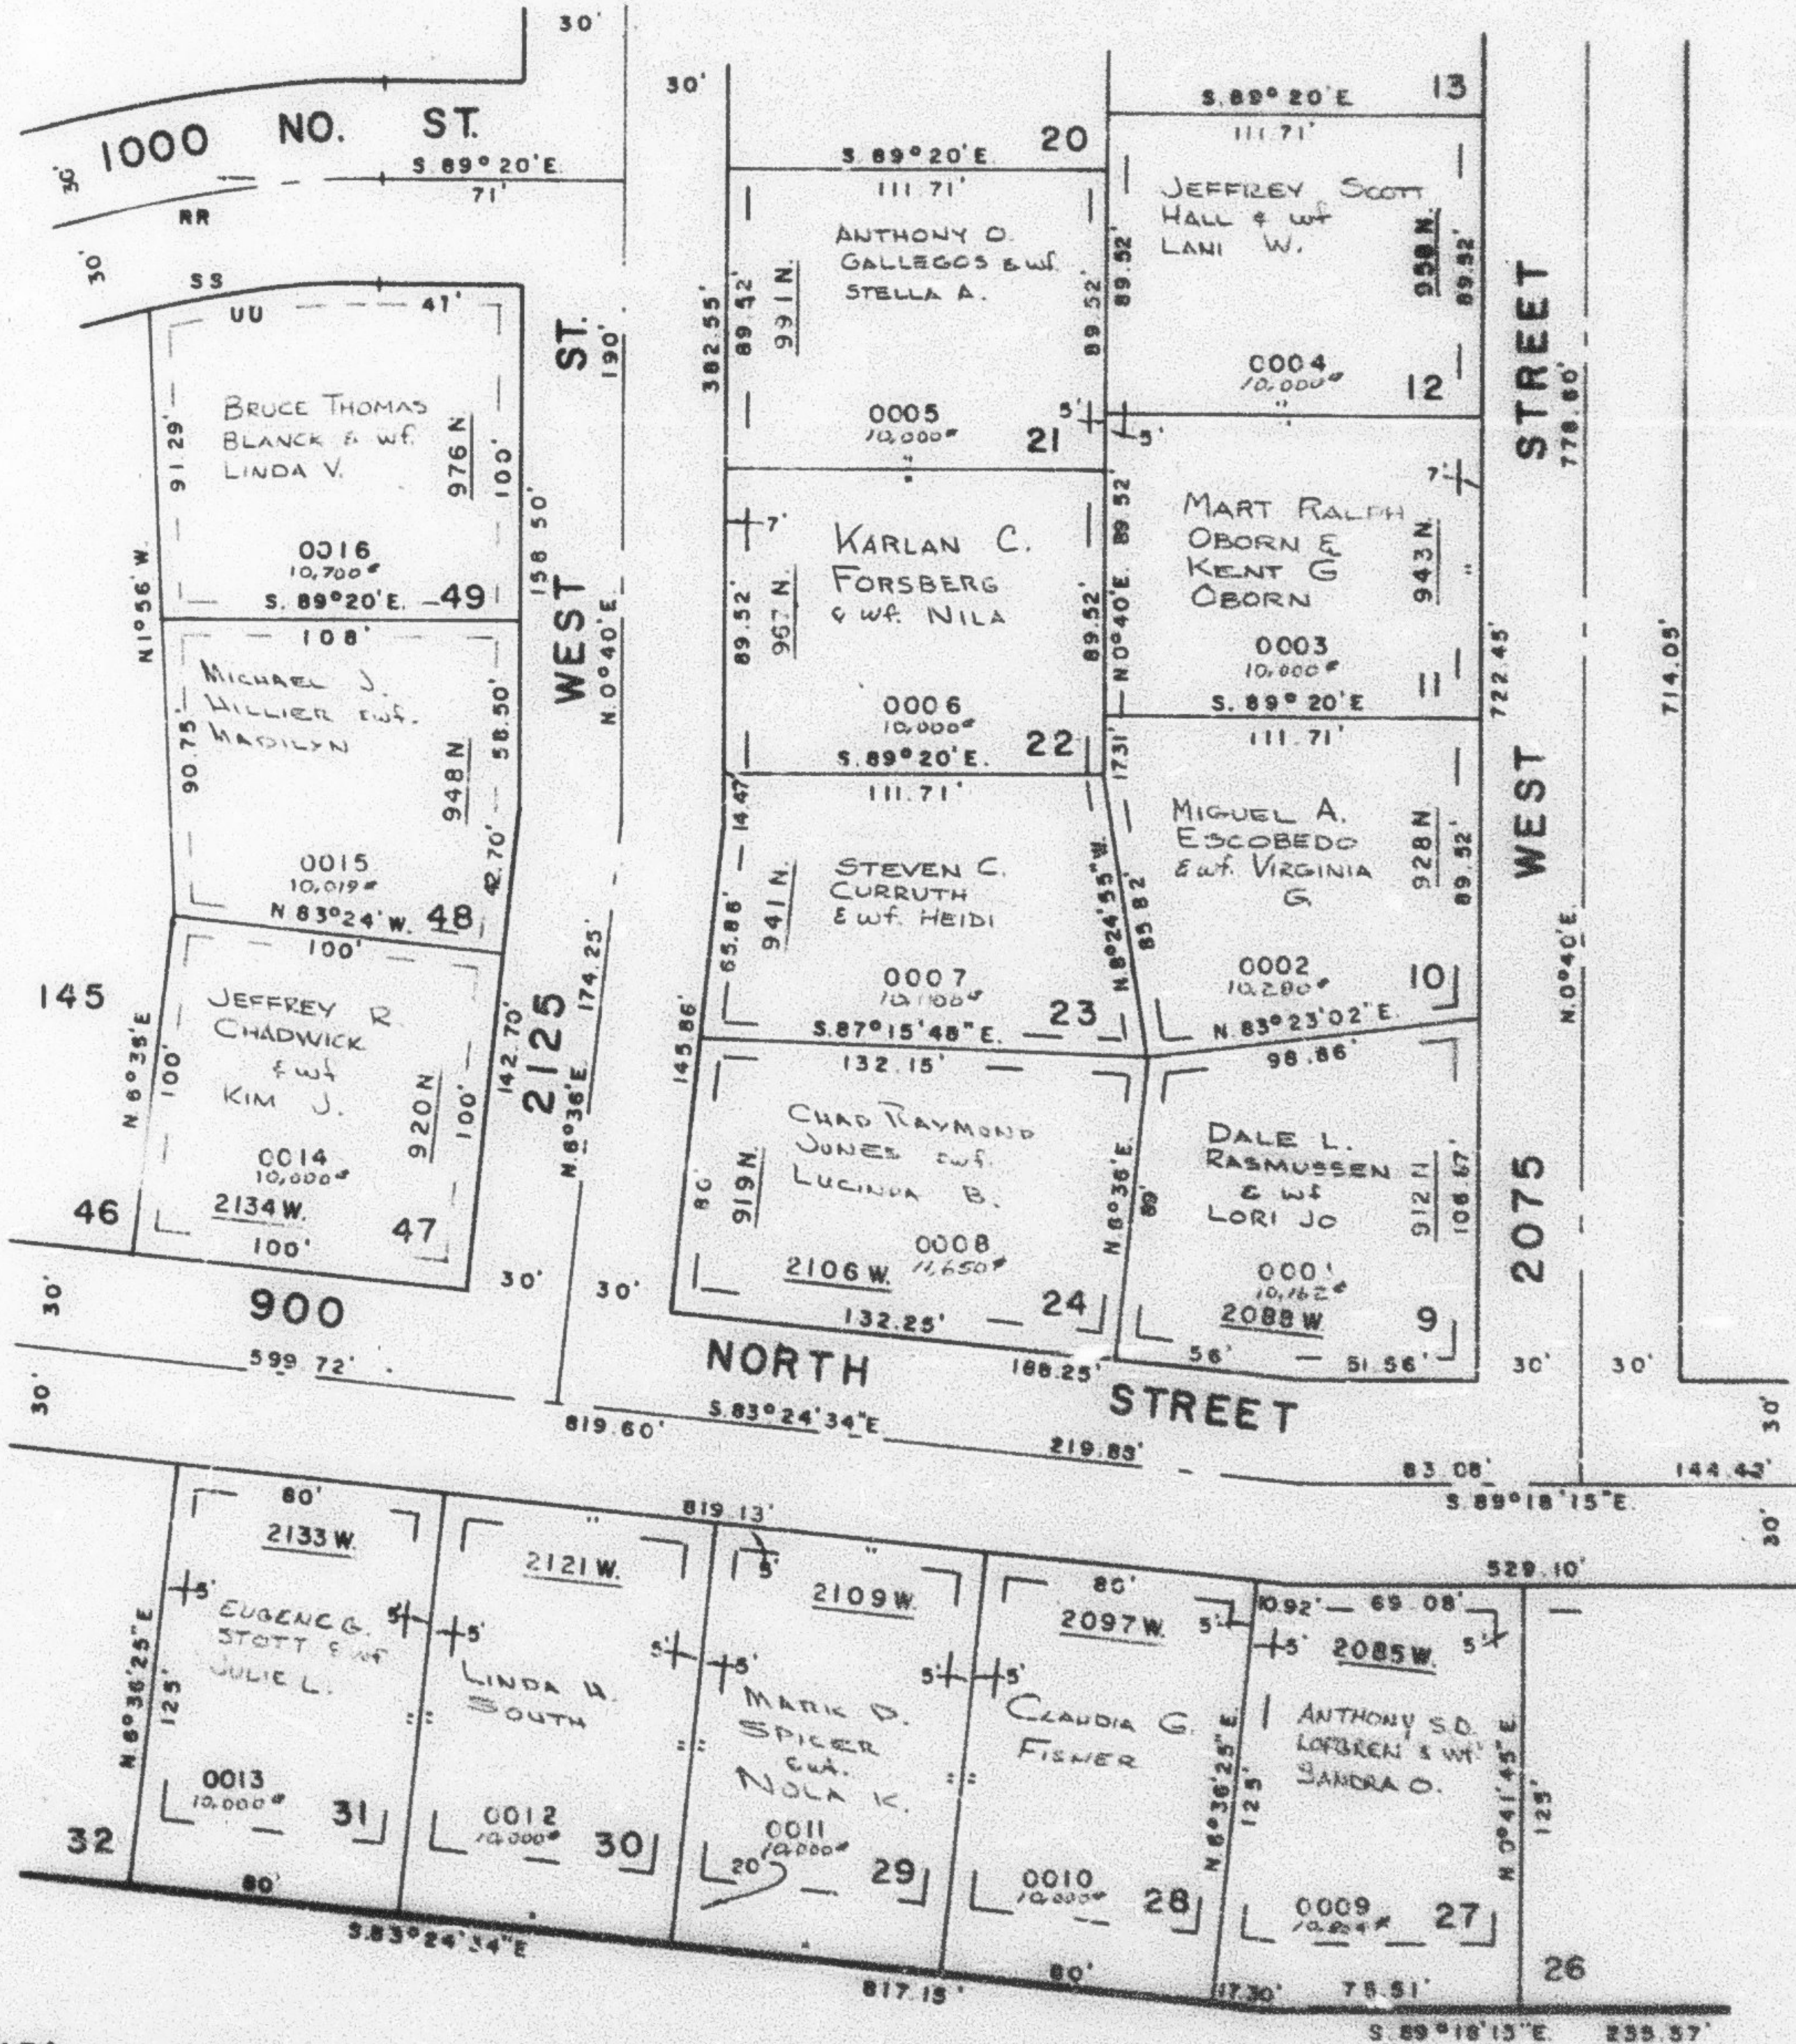

CURVE DATA

	RR	SS	UU
A=	17°40'	17°40'	14°08'55"
R=	321.74'	291.74'	291.74'
D=	17.303°	19.639°	19.639°
T=	80'	45.84'	36.12'
L=	99.21'	89.98'	71.88'
CG=	98.81'	88.60'	71.85'
	N.81°50'E.	N.81°50'E.	S.83°36'33"W.

SEE PAGE 30-1

DRAINAGE & UTILITY EASEMENTS
AS SHOWN BY DASHED LINES

FOR COMPLETE ENG. DATA
SEE ORIG. DED. PLAT IN
BOOK 22, PAGE 44