

PART OF N.E. 1/4 SEC. 11, T.6N., R.2W., S.L.B. & M.  
**COUNTRY PLACE SUBDIVISION**  
 LOTS 9-12, 21-24, 27-31, 47-49

144

TAXING UNIT : 81

FARR WEST CITY


SCALE 1" = 50'

PREFIX : 15-144

SEE PAGE 149

SEE PAGE 145

SEE PAGE 143

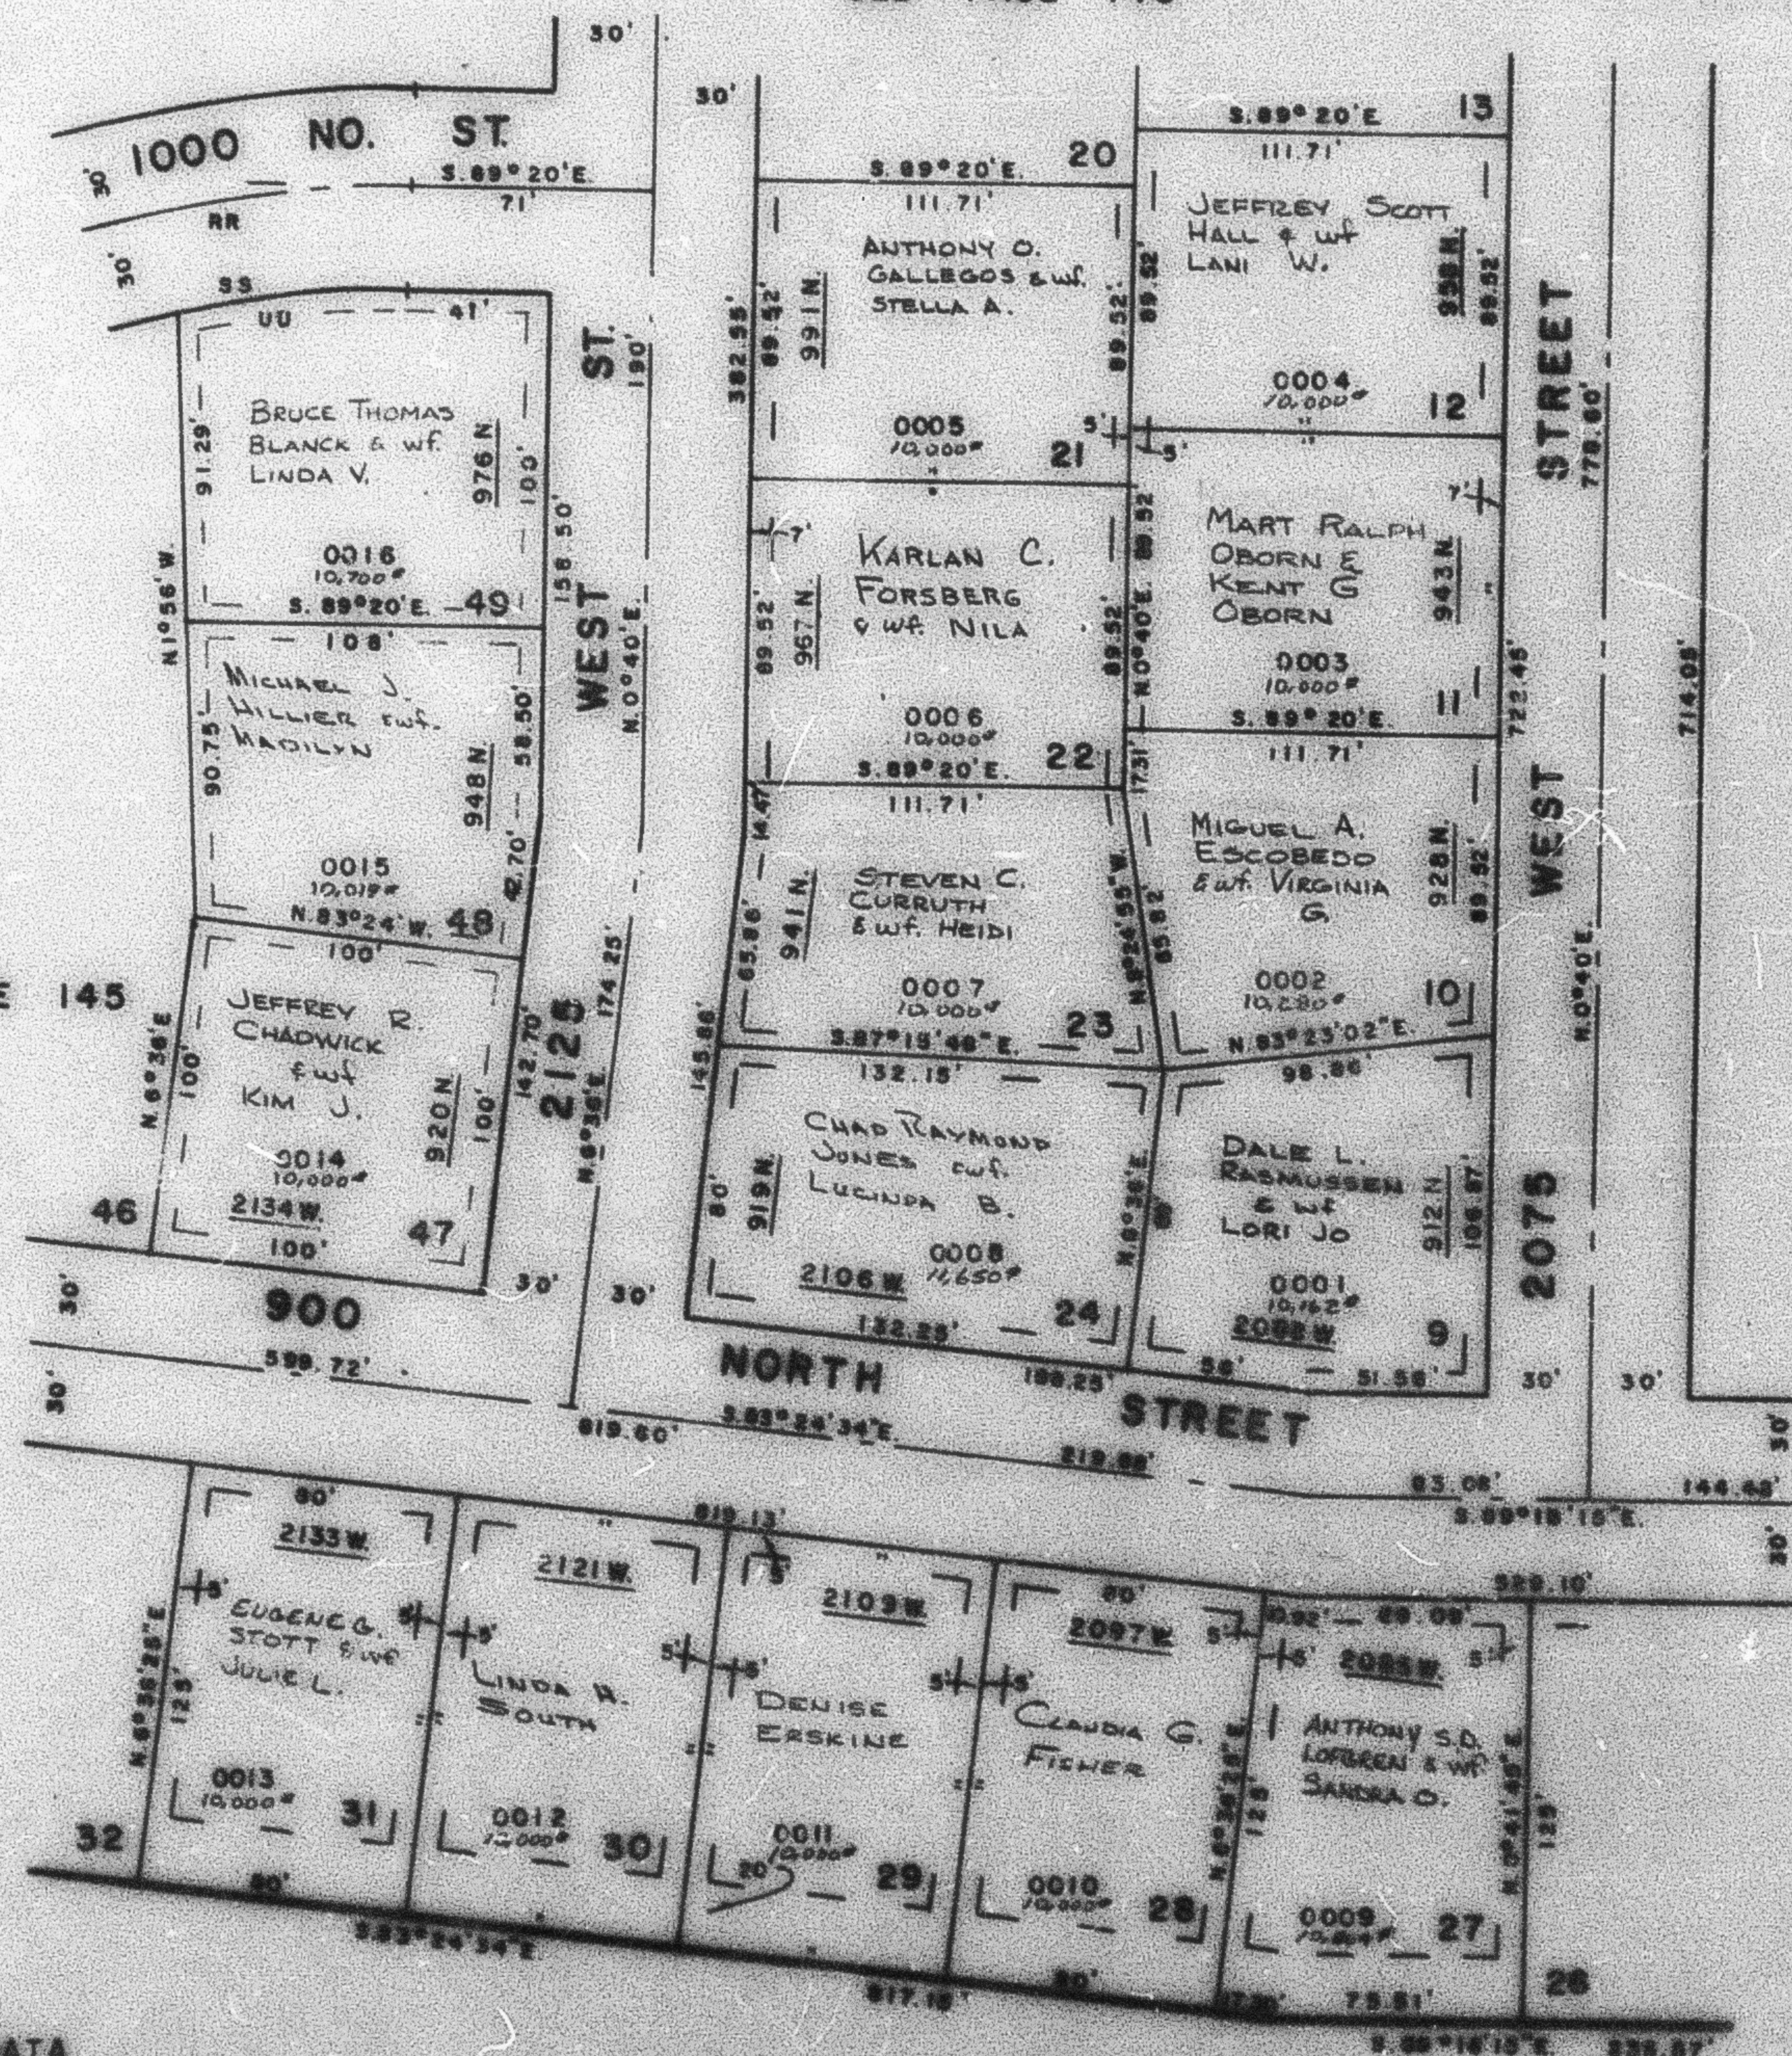

**CURVE DATA**

| RR       | SS       | UU          |
|----------|----------|-------------|
| 17°40'   | 17°40'   | 17°40'55"   |
| 321.78'  | 321.78'  | 321.78'     |
| 17.308°  | 17.308°  | 17.308°     |
| 50'      | 50.34'   | 50.12'      |
| 50.51'   | 50.50'   | 71.55'      |
| 50.51'   | 50.50'   | 71.55'      |
| N81°50'E | N81°50'E | S80°50'30"E |

SEE PAGE 30-1

DRAINAGE & UTILITY EASEMENTS  
 AS SHOWN BY DASHED LINES

FOR COMPLETE EASE DATA  
 SEE ORIG. SURV. PLAT IN  
 BOOK 22, PAGE 68