

PART OF, N.E. 1/4 SEC. 11, T.6 N., R.2 W., S.L.B. & M.
COUNTRY PLACE SUBDIVISION

144

LOTS 9-12, 21-24, 27-31, 47-49


TAXING UNIT 81

FARR WEST CITY

PREFIX 15-144

SCALE 1"=50'

SEE PAGE 149

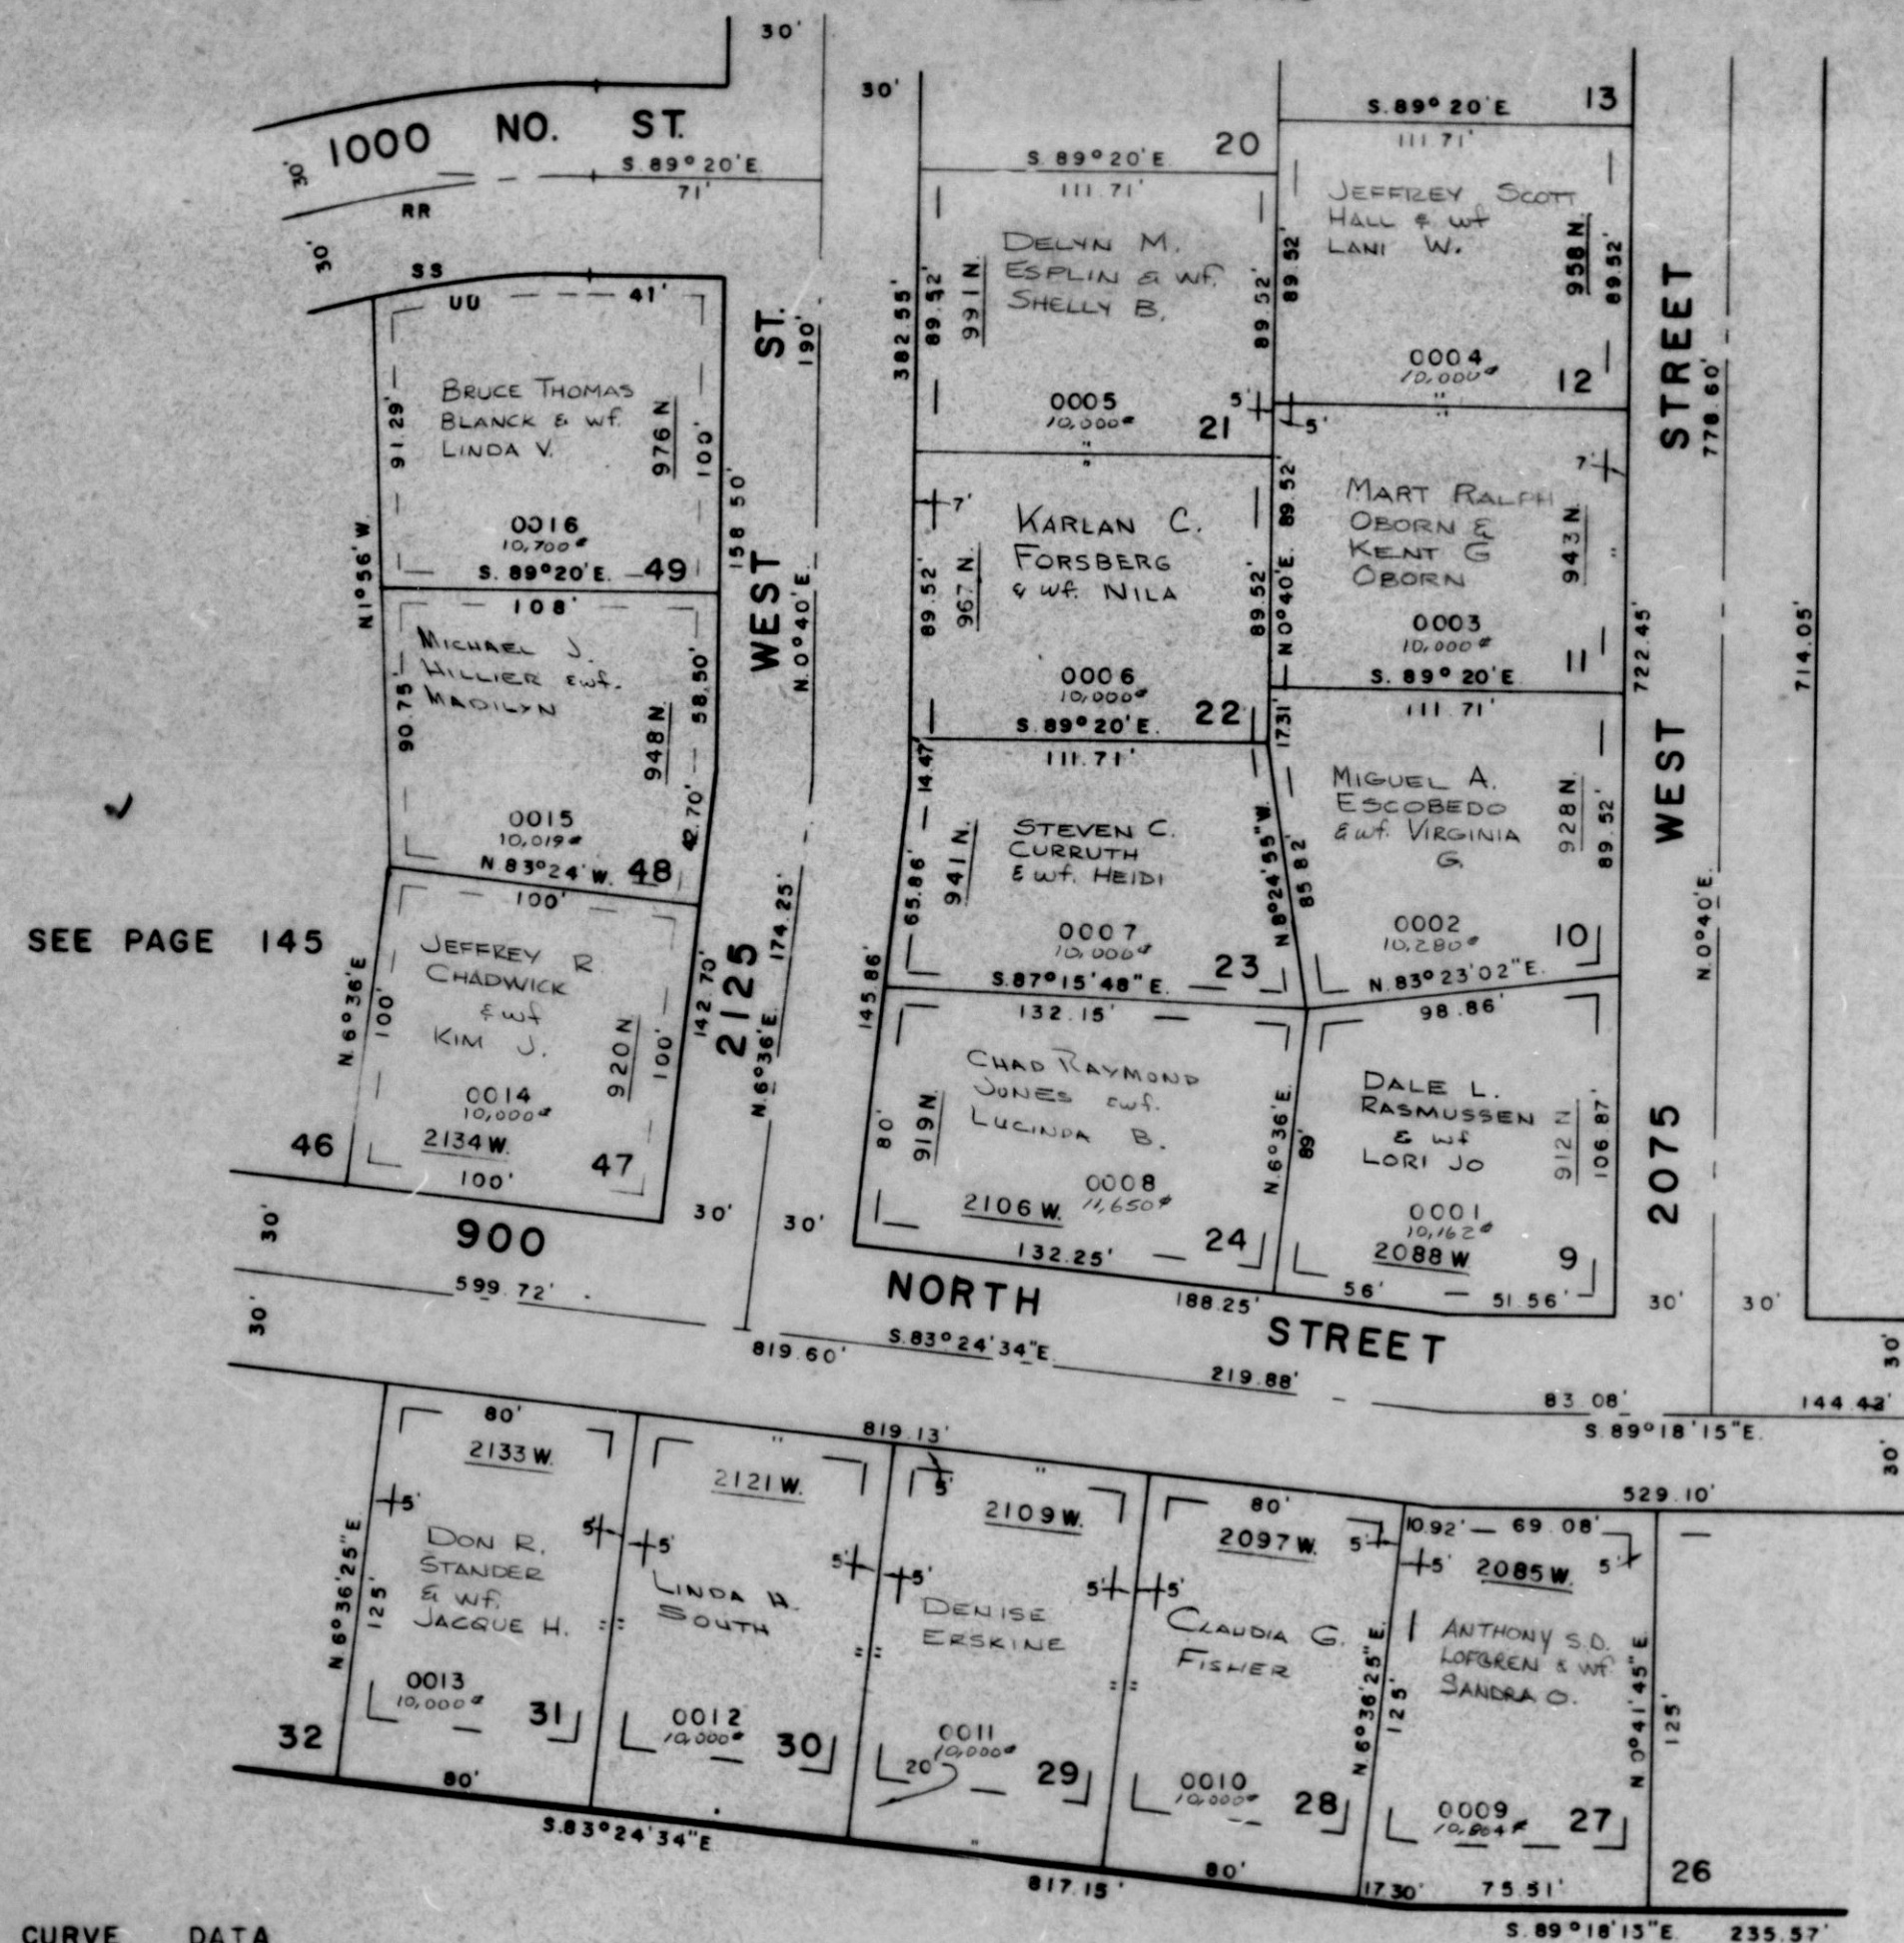

SEE PAGE 145

SEE PAGE 143

CURVE DATA

	RR	SS	UU
L	17°40'	17°40'	14°08'55"
R	321.74'	291.74'	291.74'
D	17.308°	19.639°	19.639°
T	50'	45.84'	36.12'
L	99.21'	89.96'	71.88'
CC	98.81'	89.60'	71.69'
	N.81°50'E.	N.81°50'E.	S.83°36'33"W.

SEE PAGE 30-1

DRAINAGE & UTILITY EASEMENTS
AS SHOWN BY DASHED LINES

FOR COMPLETE ENG. DATA
SEE ORIG. DED. PLAT IN
BOOK 22, PAGE 44