

PART OF N.E. 1/4 SEC. 11, T.6N., R.2W., S.L.B.M.
COUNTRY PLACE SUBDIVISION
LOTS 9-12, 21-24, 27-31, 47-49

144

TAKING UNIT - 81


FARR WEST CITY
SCALE 1" = 50'

PREFIX - 15-144

SEE PAGE 143

SEE PAGE 145

SEE PAGE 143

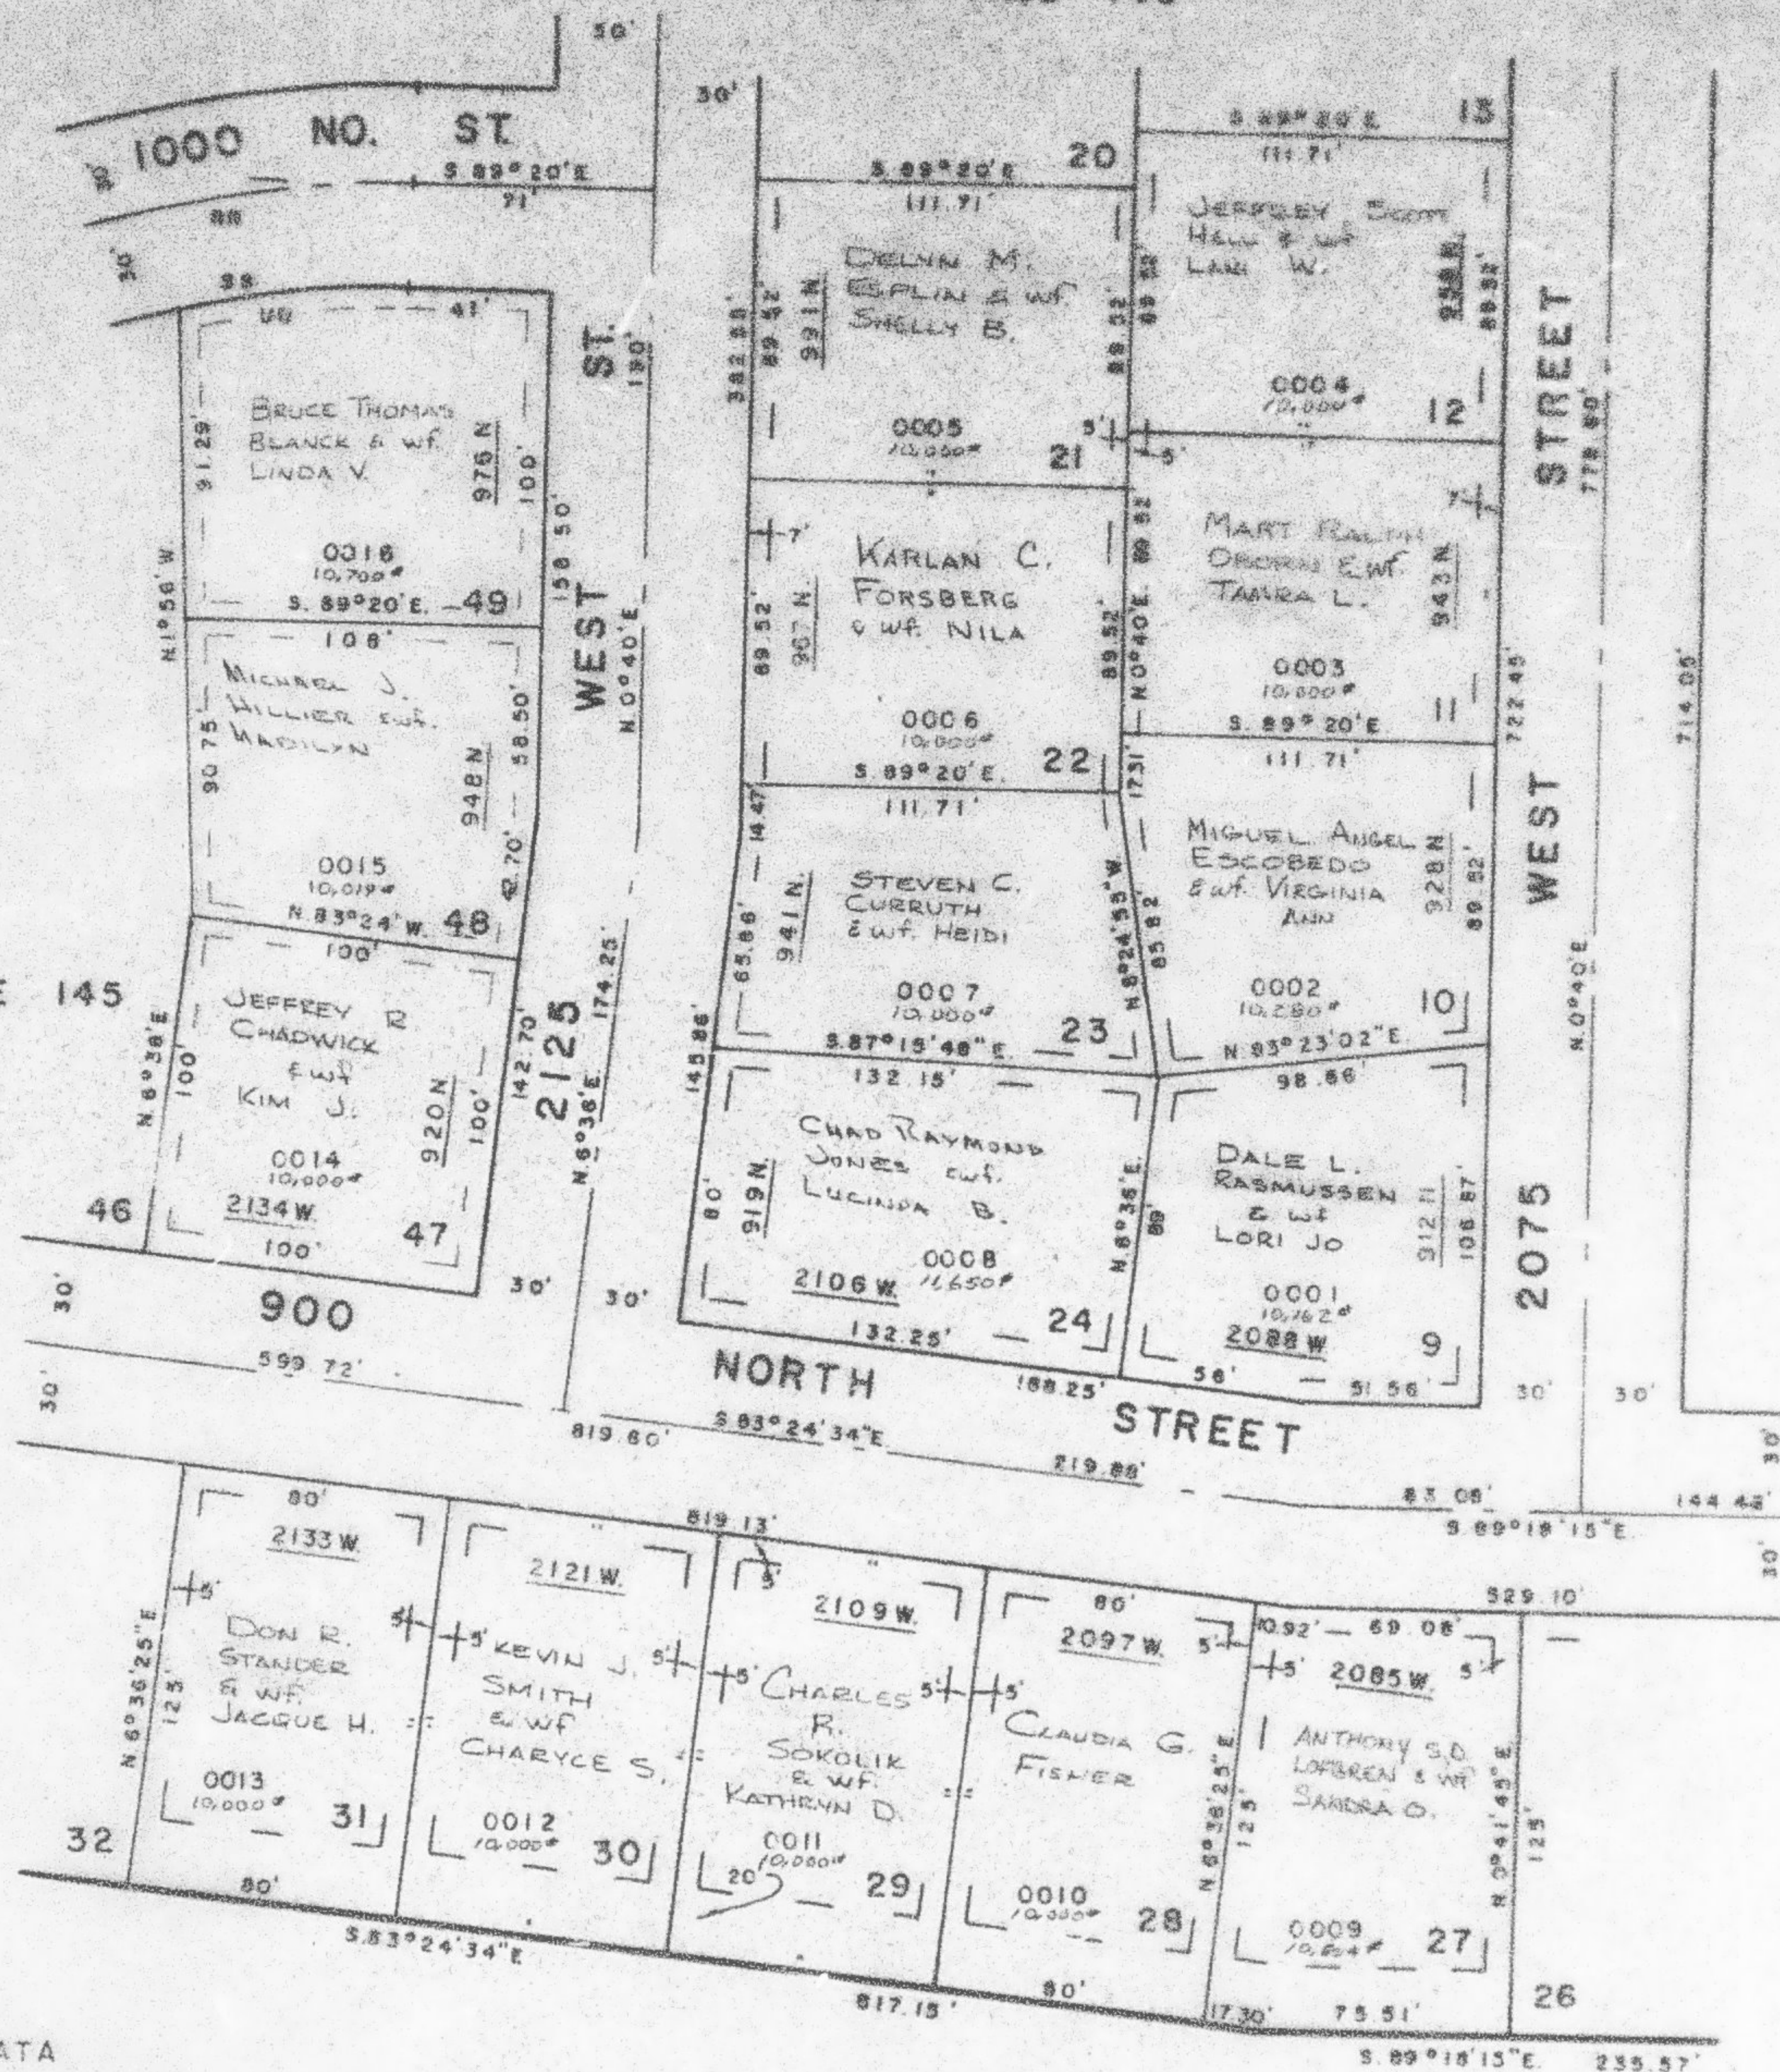

CURVE DATA

	RR	SS	UU
A	17°40'	17°40'	14°08'55"
B	321.74'	291.74'	291.74'
D	17.308°	19.639°	19.639°
T	50'	45.84'	35.12'
L	99.21'	89.96'	71.88'
CC	98.81'	89.80'	71.69'
	N.81°30'E.	N.81°30'E.	S.84°36'33"W.

SEE PAGE 30-1

DRAINAGE & UTILITY EASEMENTS
AS SHOWN BY DASHED LINES

FOR COMPLETE ENG. DATA
SEE ORIG. DEED. PLAT IN
BOOK 22, PAGE 48