

PART OF N.E. 1/4 SEC. 11, T.6N., R.2W., S.L.B. & M
COUNTRY PLACE SUBDIVISION
LOTS 9-12, 21-24, 27-31, 47-49

144

TAXING UNIT 81

FARR WEST CITY


SCALE 1"=50'

PREFIX 15-144

SEE PAGE 149

SEE PAGE 145

SEE PAGE 143

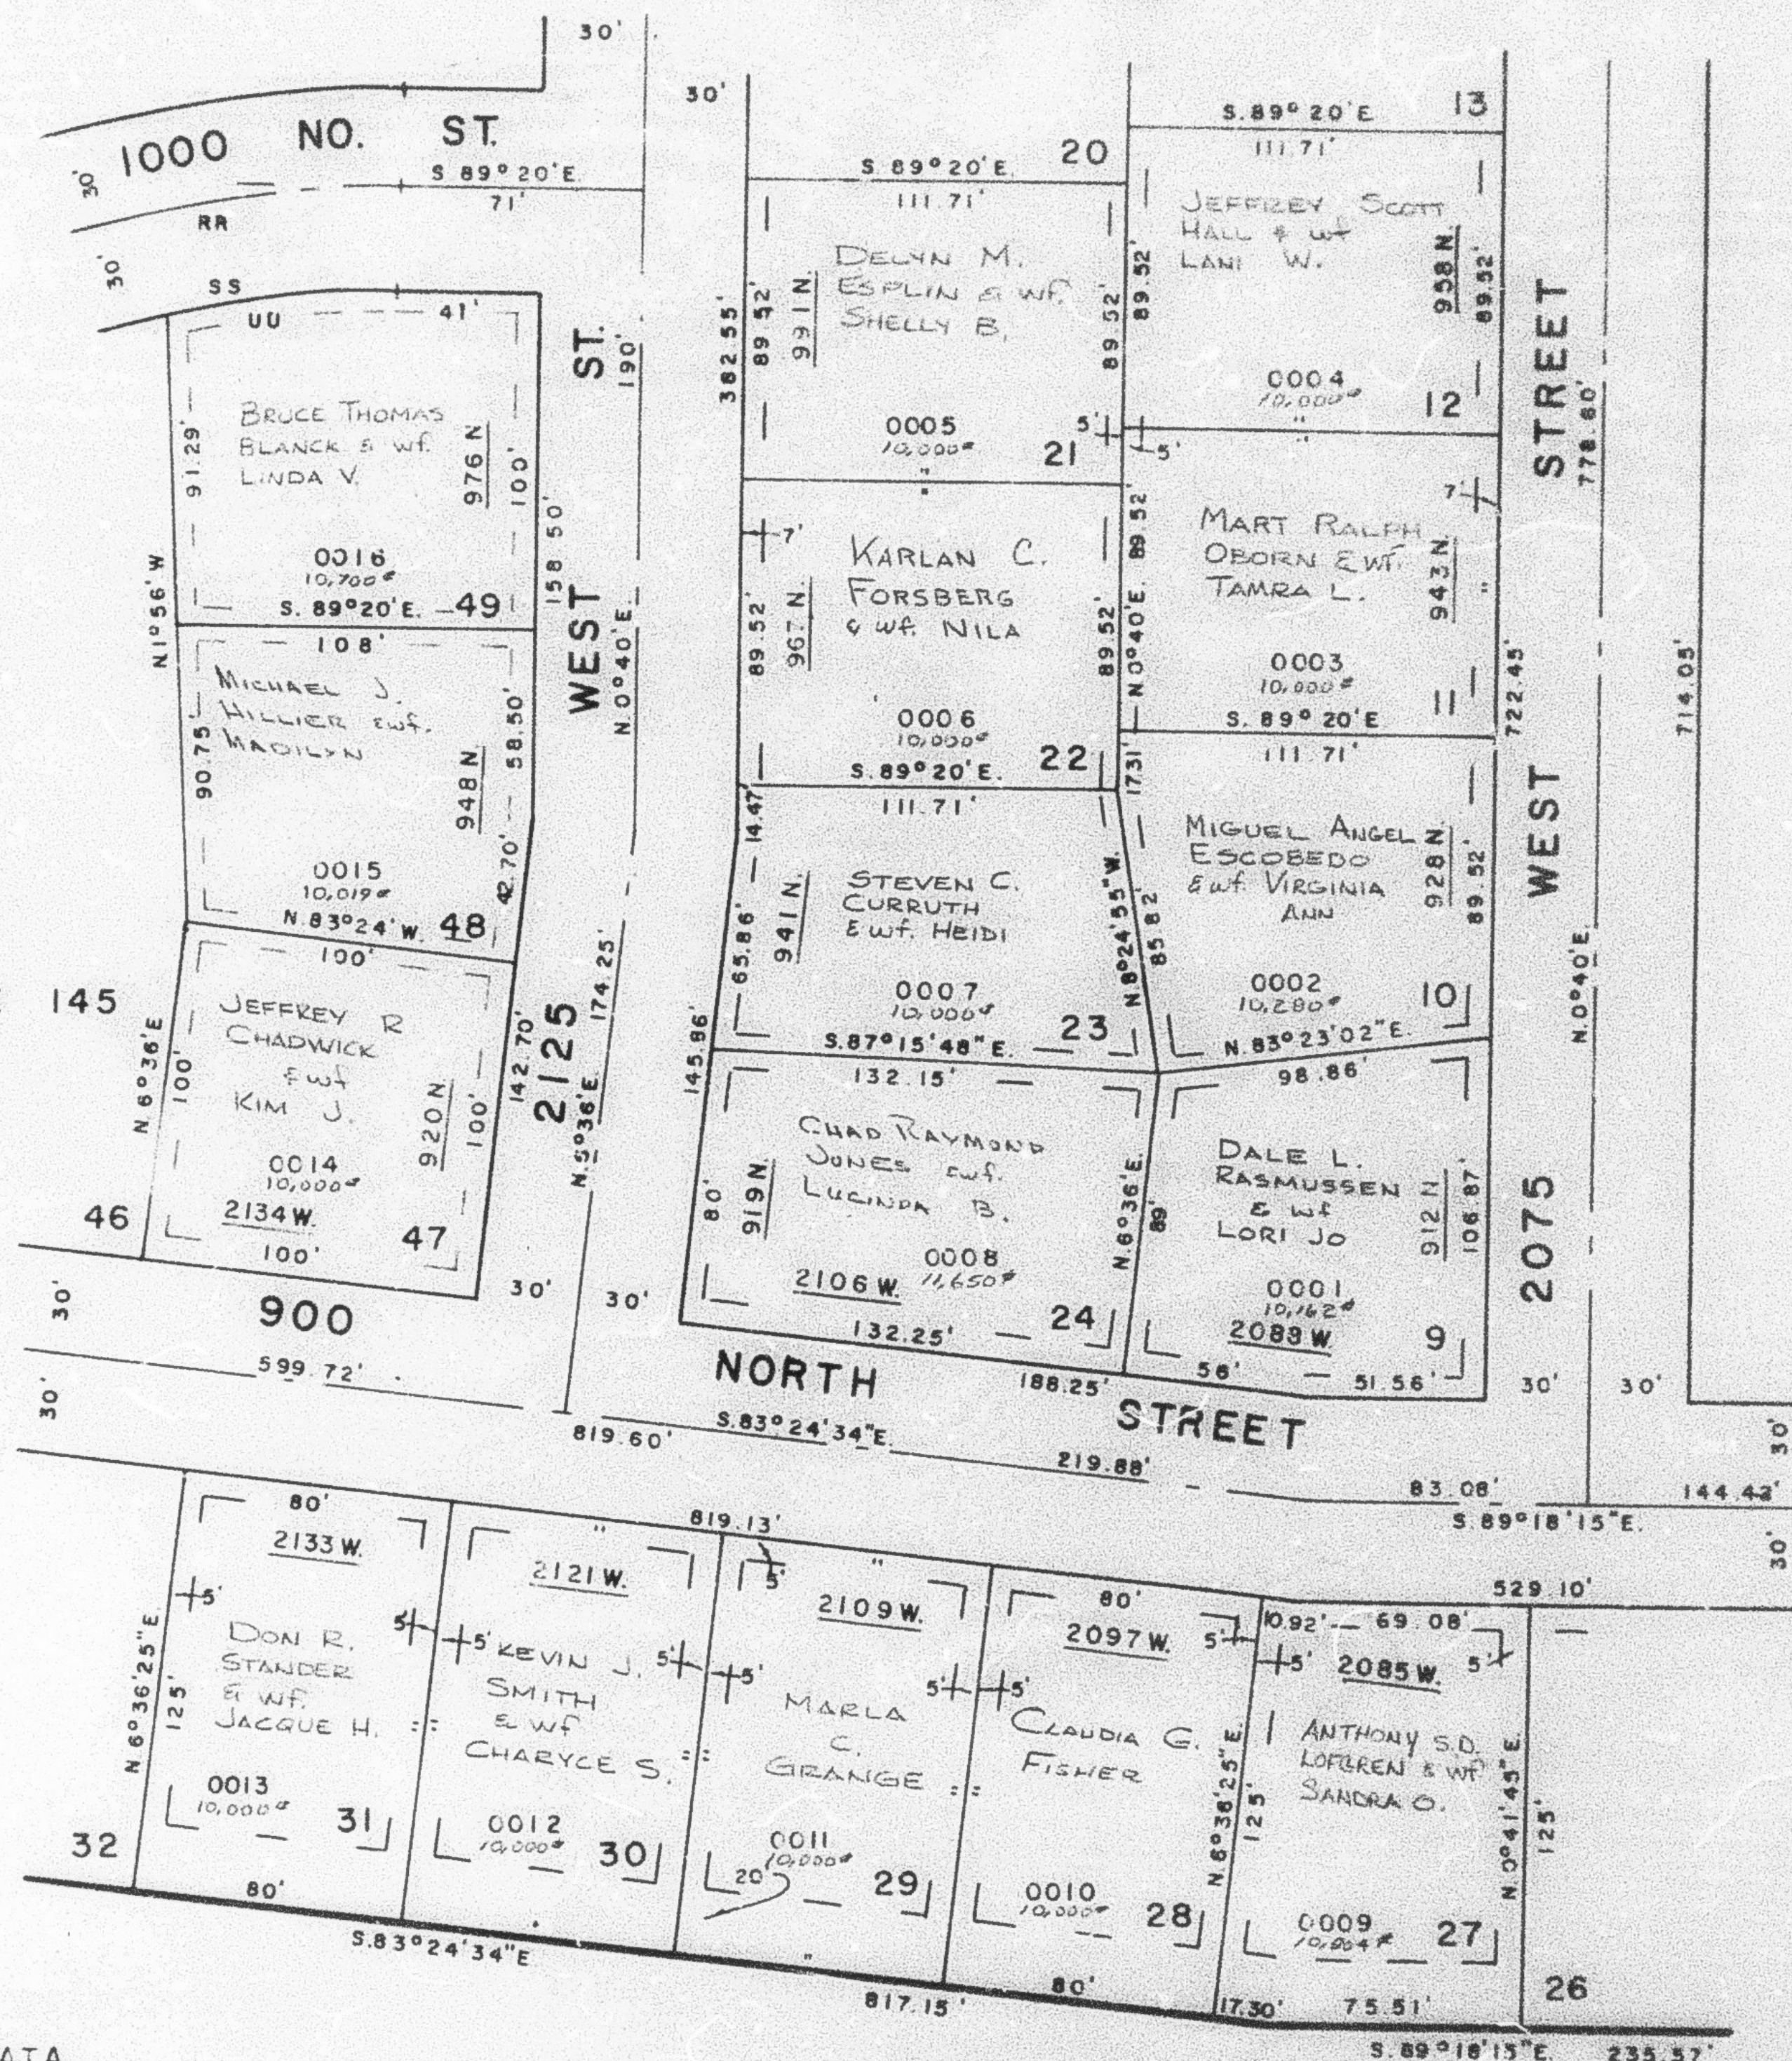

CURVE DATA

RR	SS	UU
L= 17°40'	17°40'	14°08'55"
R= 321.74'	291.74'	291.74'
D= 17.308°	19.639°	19.639°
T= 50'	45.84'	36.12'
L= 99.21'	89.96'	71.88'
CC= 98.81'	89.60'	71.69'
N.81°50'E. N.81°50'E. S.83°36'33"W.		

SEE PAGE 30-1

DRAINAGE & UTILITY EASEMENTS
AS SHOWN BY DASHED LINES

FOR COMPLETE ENG. DATA
SEE ORIG. DED. PLAT IN
BOOK 22, PAGE 44