

PART OF N.E. 1/4 SEC. 11, T.6N., R.2W., S.L.B. & M COUNTRY PLACE SUBDIVISION

144

TAXING UNIT : 145

FARR WEST CITY


PREFIX : 15 - 144

SCALE 1" = 50'

SEE PAGE 149

SEE PAGE 145

SEE PAGE 143

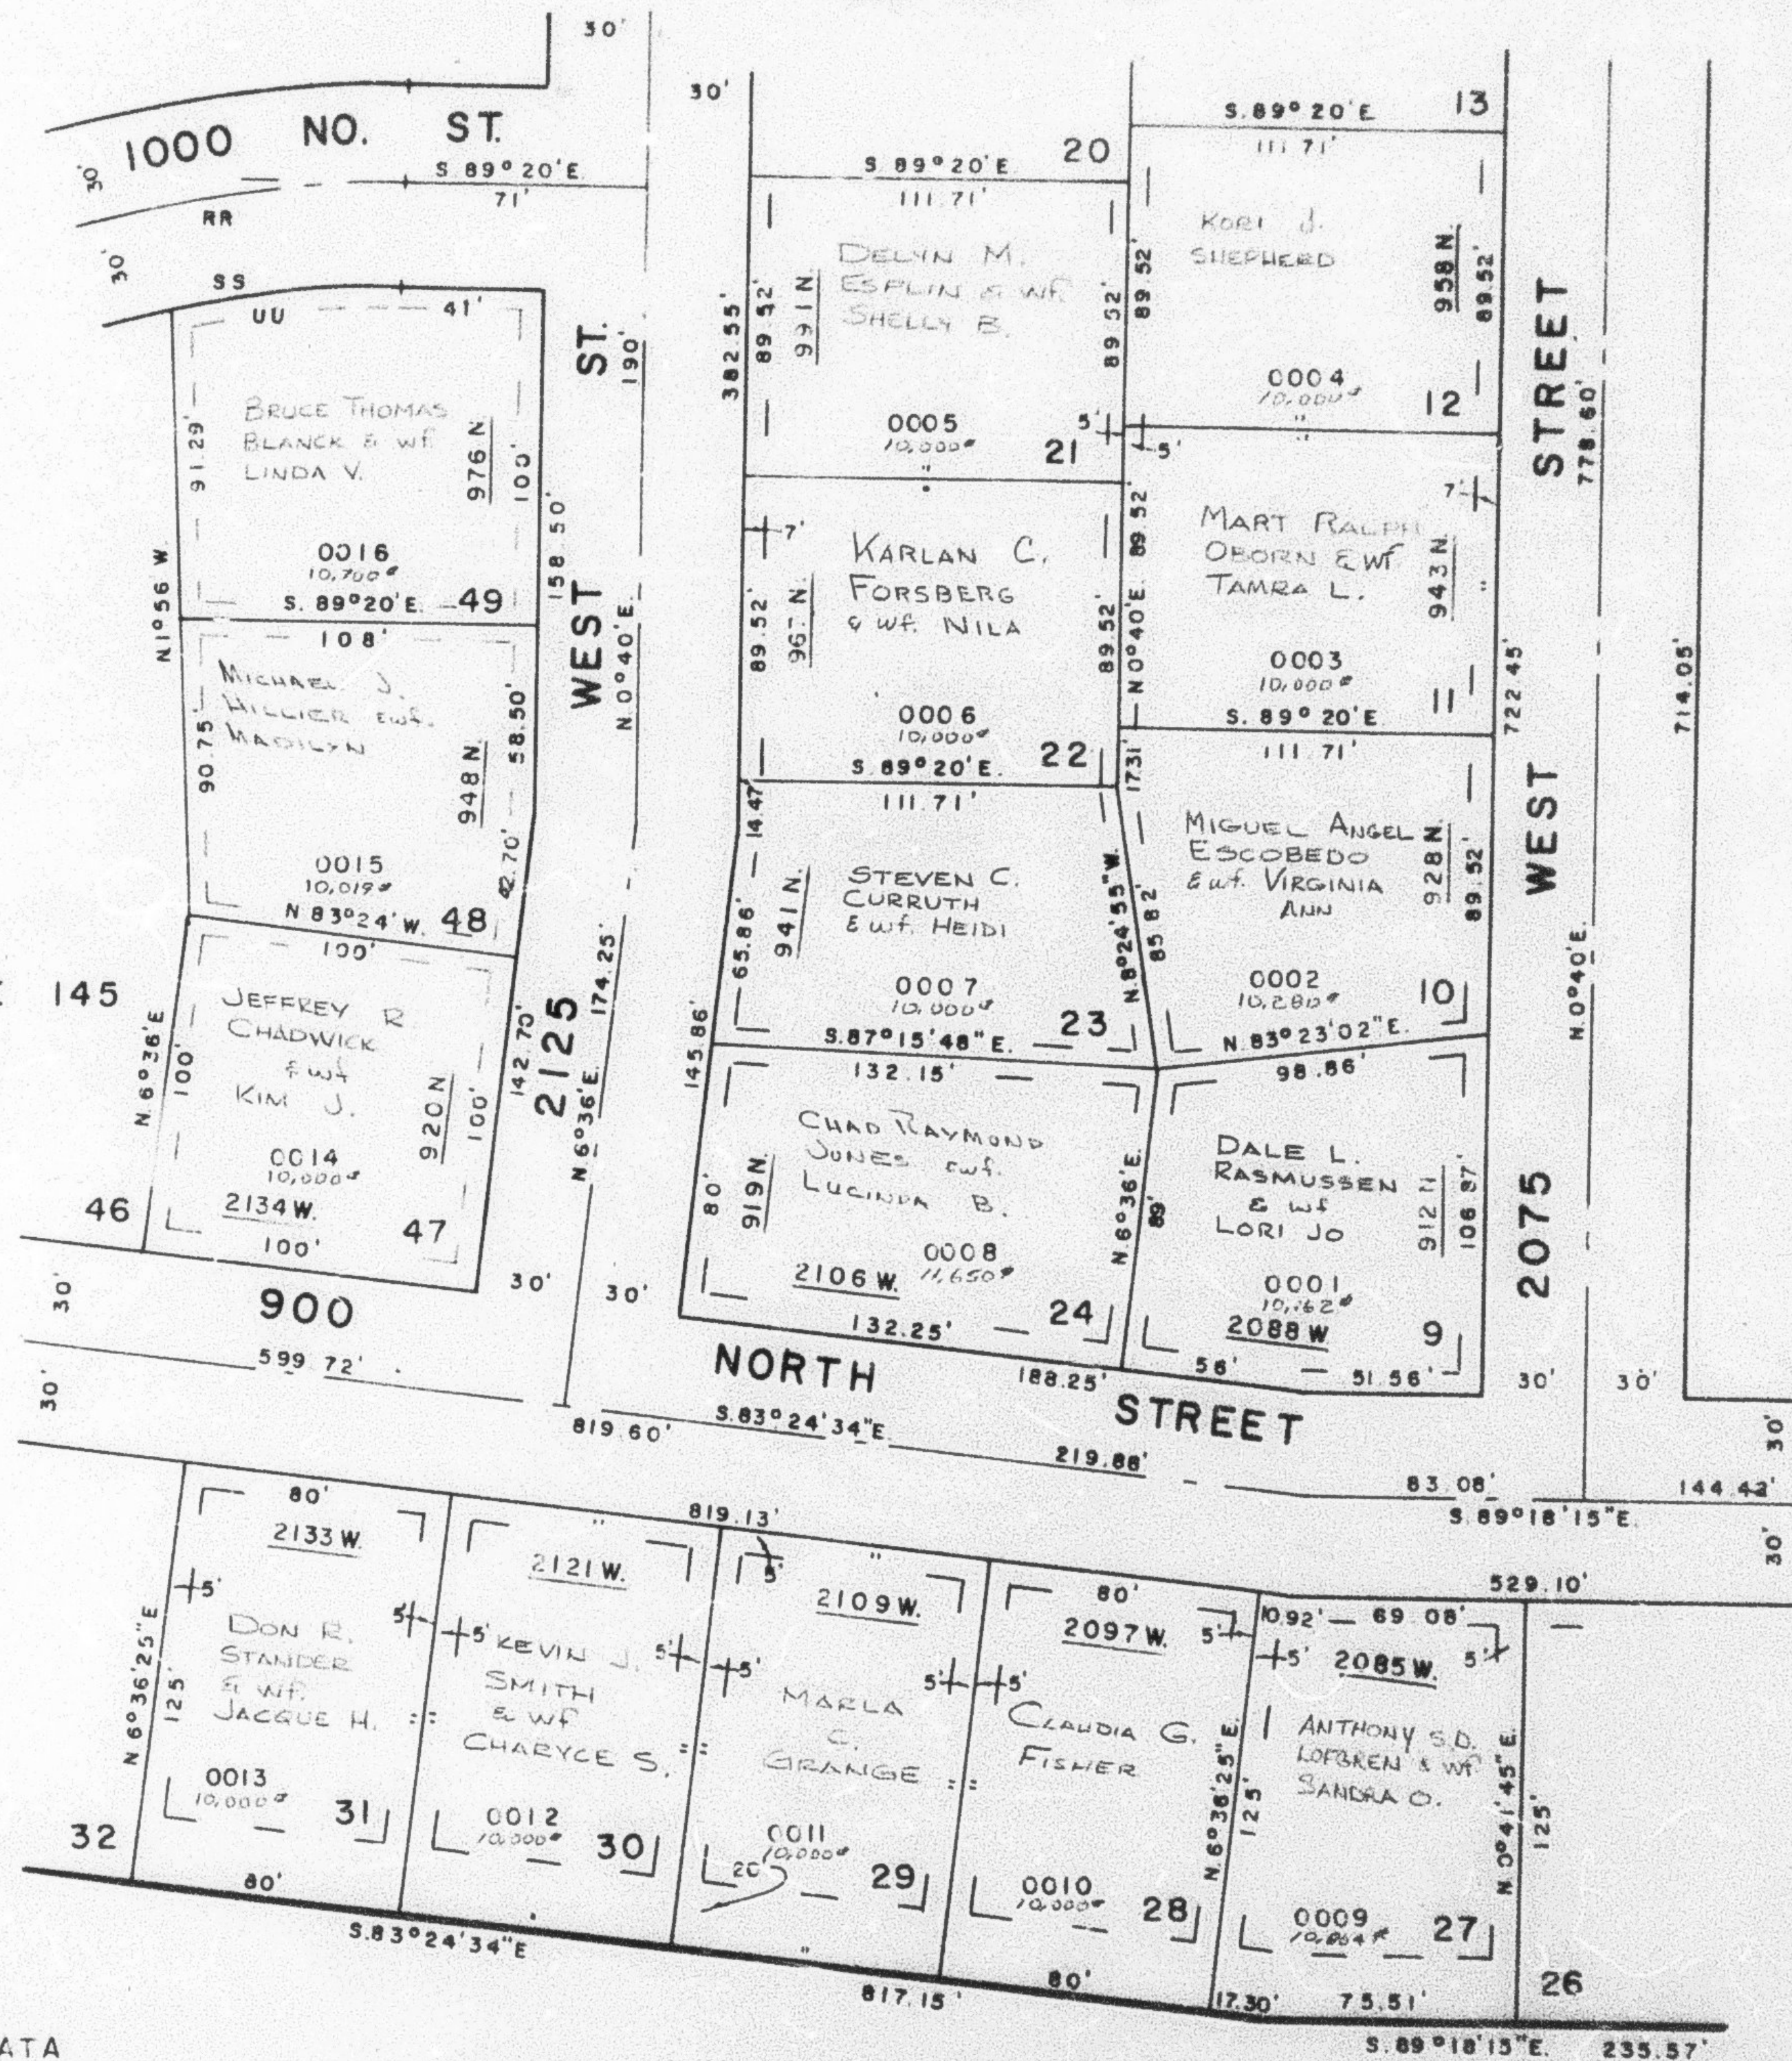

CURVE DATA

RR	SS	UU
L: 17°40'	17°40'	14°08'55"
R: 321.74'	291.74'	291.74'
D: 17.308°	19.639°	19.639°
T: 50'	45.84'	36.12'
L: 99.21'	89.96'	71.88'
EC: 98.81'	89.60'	71.69'
N.81°50'E. N.81°50'E. S.83°36'33"W.		

DRAINAGE & UTILITY EASEMENTS
AS SHOWN BY DASHED LINES

FOR COMPLETE ENG DATA
SEE ORIG. DED. PLAT IN
BOOK 22, PAGE 44

SEE PAGE 30-1