

PART OF THE N.E. 1/4, SEC. 11, T.6N., R.2W., S.L.B. & M.

144

COUNTRY PLACE SUBDIVISION


LOTS 9-12, 21-24, 27-31, 47-49

TAXING UNIT: 145

IN FARR WEST CITY

SCALE 1" = 50'

SEE PAGE 149

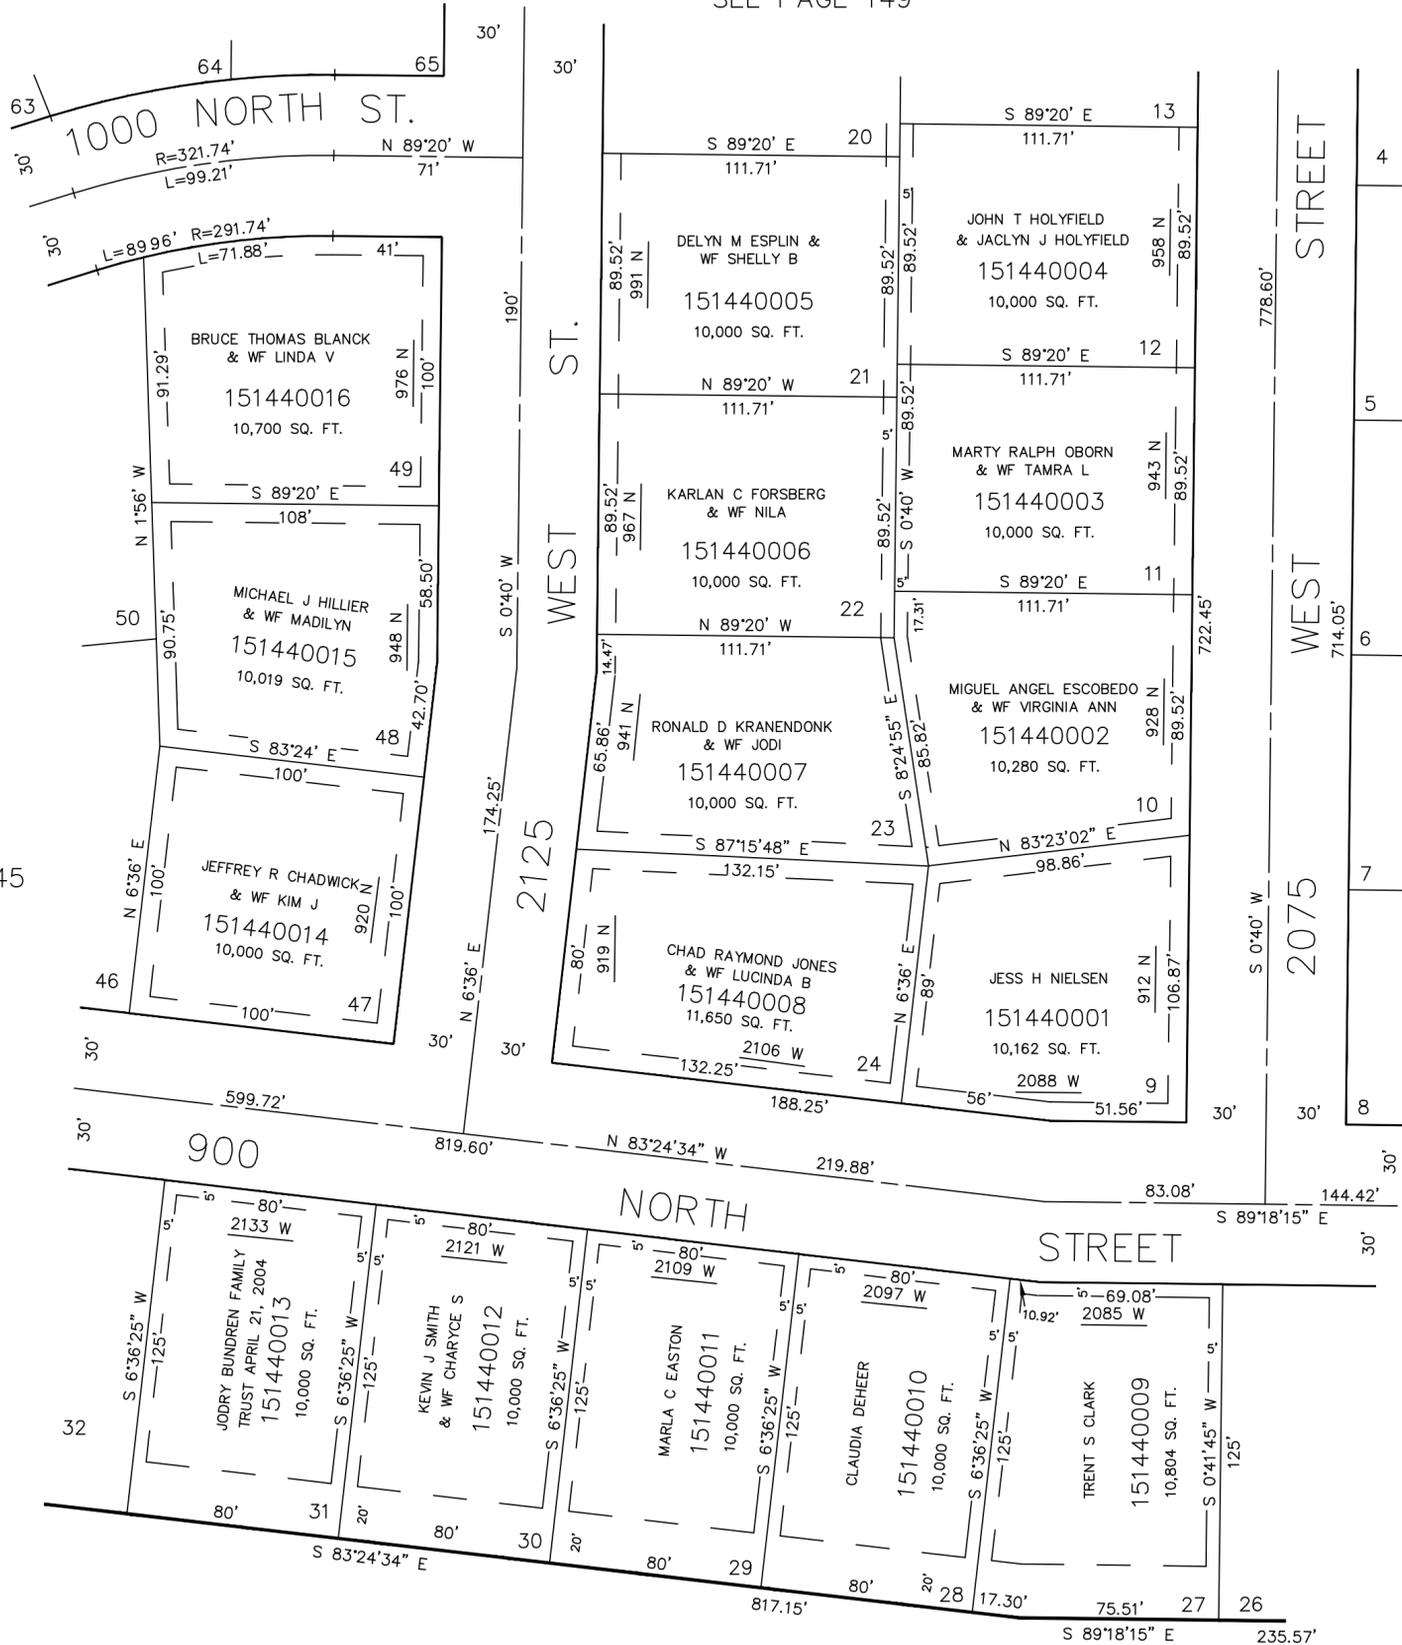

SEE PAGE 143

SEE PAGE 145

SEE PAGE 30-1

7' UTILITY & DRAINAGE EASEMENTS EACH SIDE OF PROPERTY LINES AS INDICATED BY DASHED LINES EXCEPT AS OTHERWISE SHOWN.

FOR COMPLETE ENG DATA SEE ORIGINAL DEDICATION PLAT IN BOOK 22, PAGE 44 OF RECORDS.