

PART OF N.E. 1/4 SEC. 11, T.6 N., R.2 W., S.L.B. & M.
COUNTRY PLACE SUBDIVISION

LOTS 32-37, 42-46, 50-54

FARR WEST CITY

TAXING UNIT 80

PREFIX 15-145


SCALE 1" = 50'

145

SEE PAGE 148

SEE PAGE 146

SEE PAGE 144

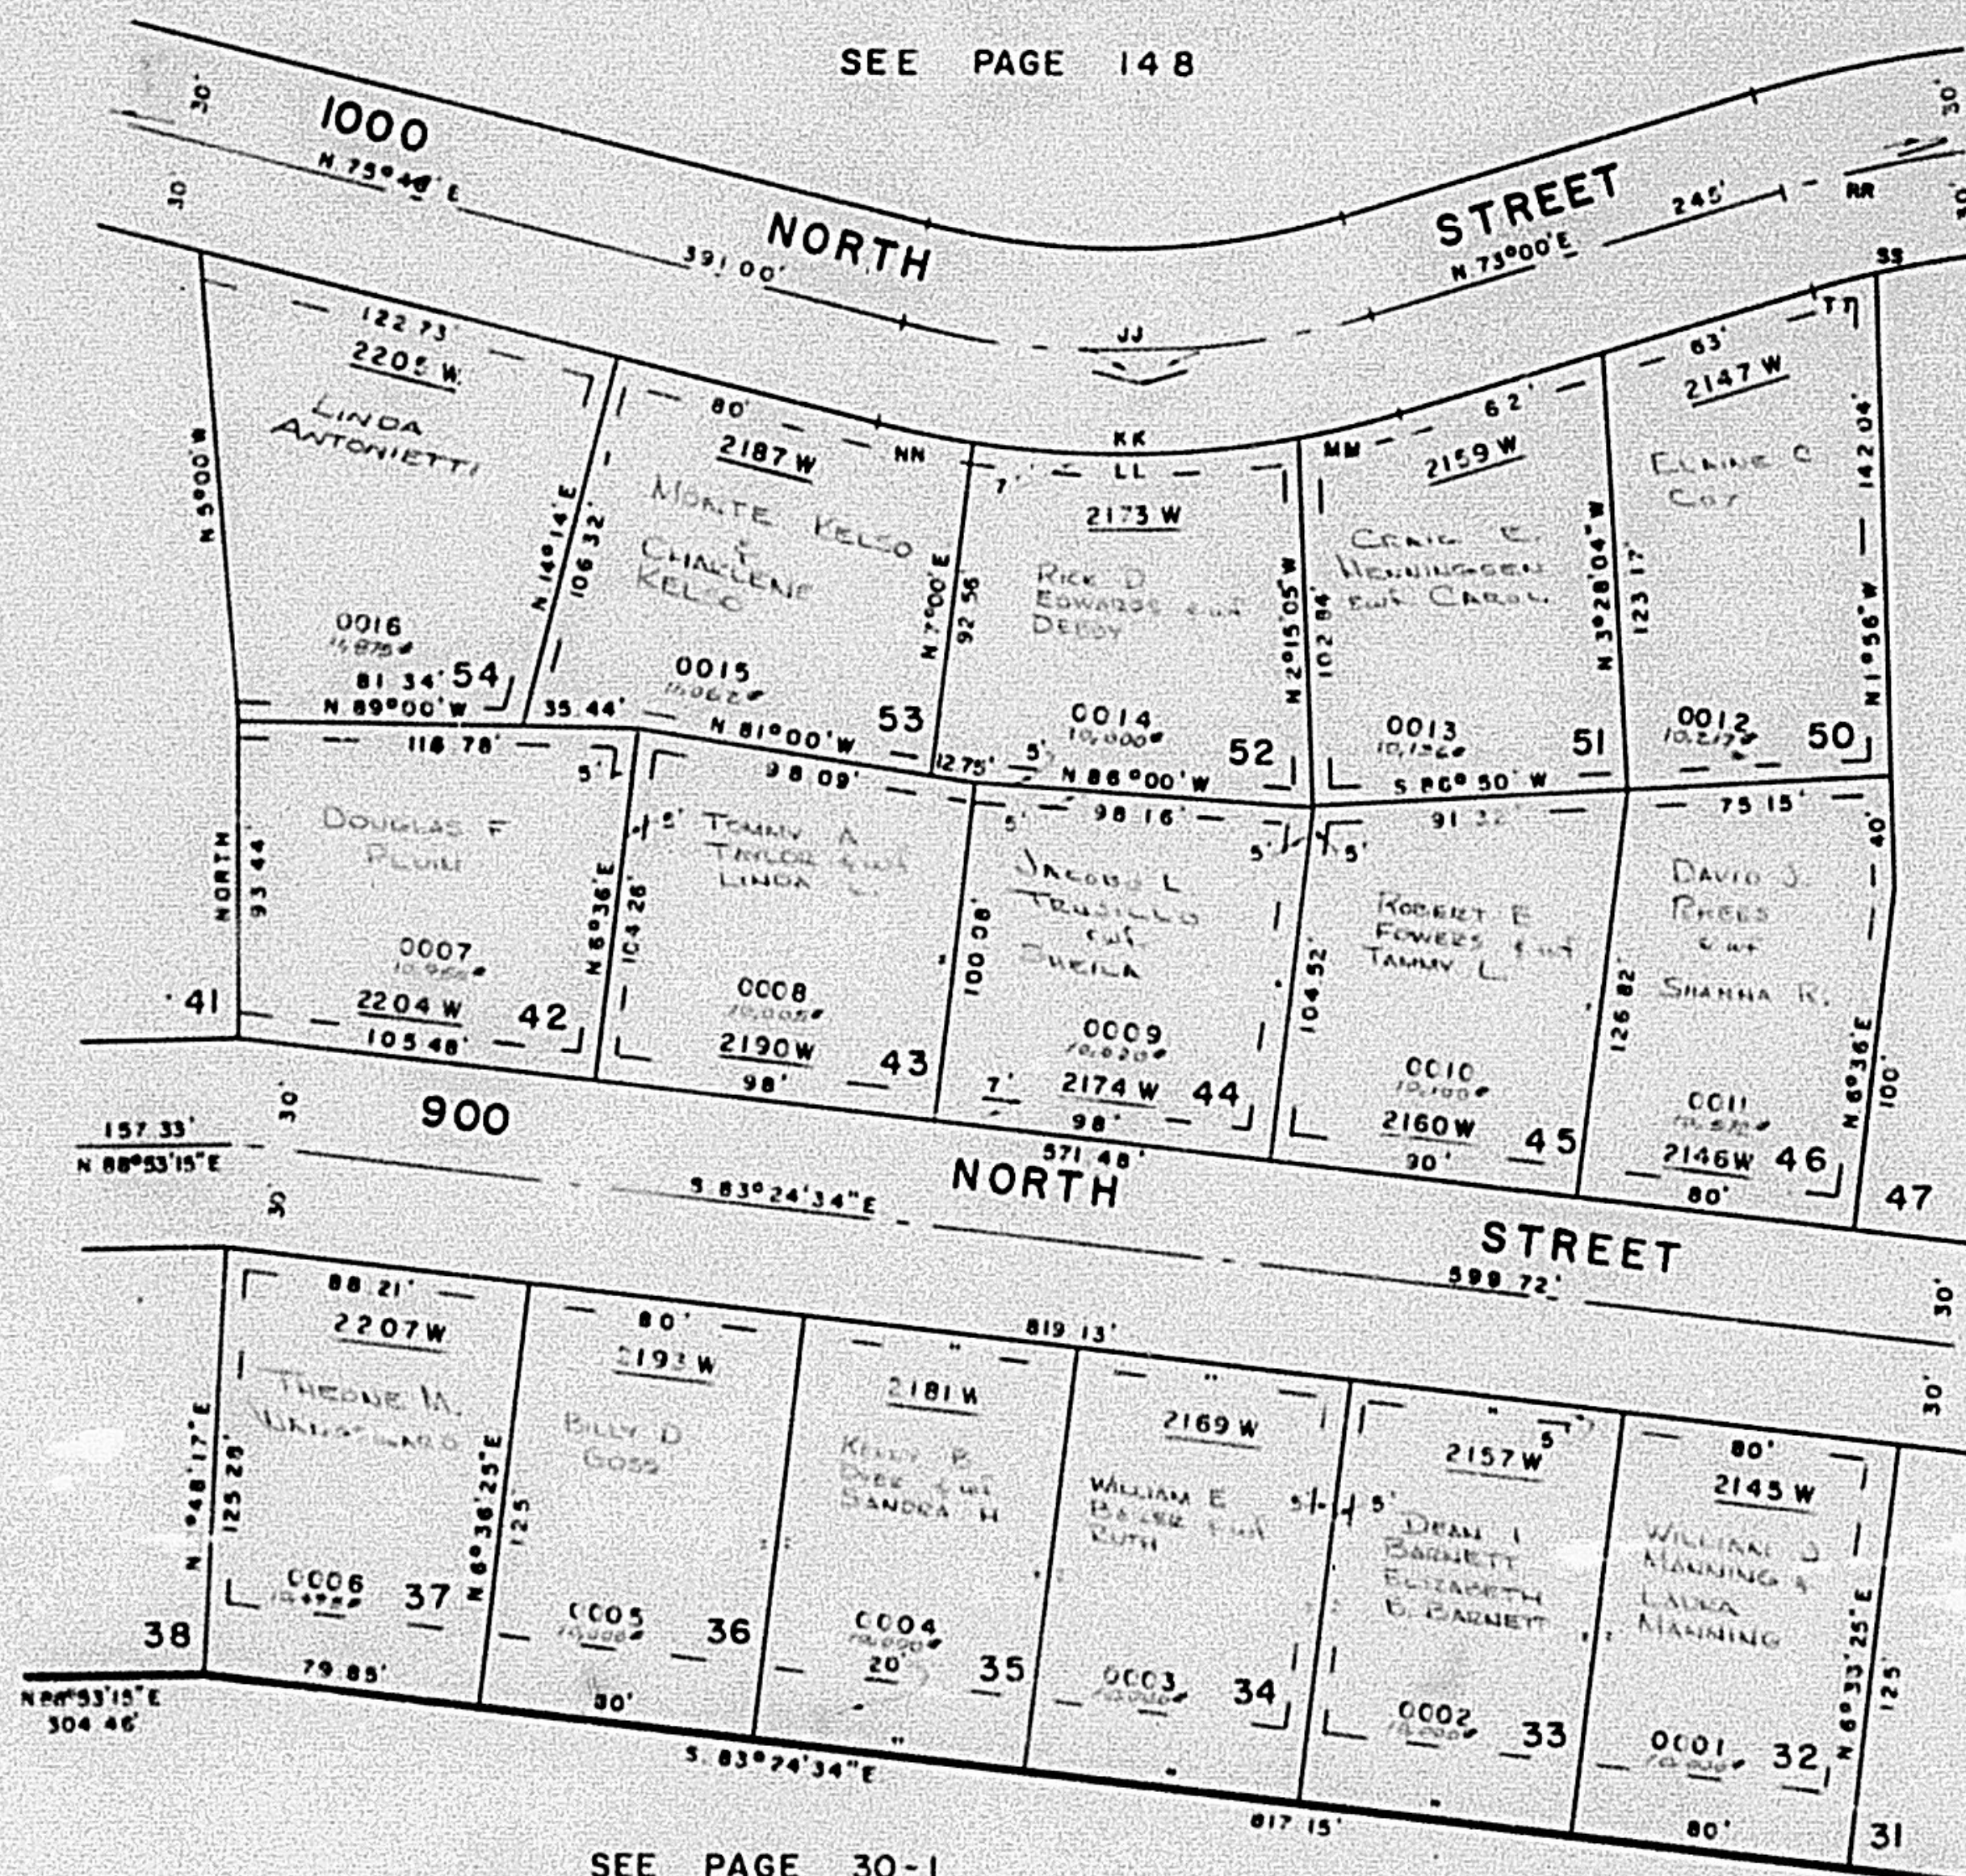

SEE PAGE 30-1

CURVE DATA

	JJ	KK	LL	MM	NN	RR	SS	TT
A	31°14'	31°14'	19°30'	6°00'	5°44'	17°40'	17°40'	3°33'05"
R	250.43'	280.43'	280.43'	280.43'	280.43'	321.74'	291.74'	291.74'
O	22.879°	20.43°	20.43°	20.43°	20.43°	17.808°	13.639°	19.639°
T	7.0'	7.839'	4.819'	14.70'	14.04'	50'	45.34'	9.04'
L	178.52'	152.87'	95.44'	29.37'	28.06'	99.21'	89.96'	18.08'
C	134.83'	150.98'	94.98'	29.35'	28.05'	98.81'	89.60'	18.08'
	N88°37'E	N88°37'E	S88°45'W	S76°00'W	N76°16'W	N81°50'E	N81°50'E	S74°46'53'W

DRAINAGE & UTILITY EASEMENTS
AS SHOWN BY DASHED LINES

FOR COMPLETE ENG. DATA
SEE ORIG. DEED. PLAT. IN
BOOK 22, PAGE 44