


TAXING UNIT : 81

FARR WEST CITY

SCALE 1" = 50'

PREFIX : 15-145

SEE PAGE 148

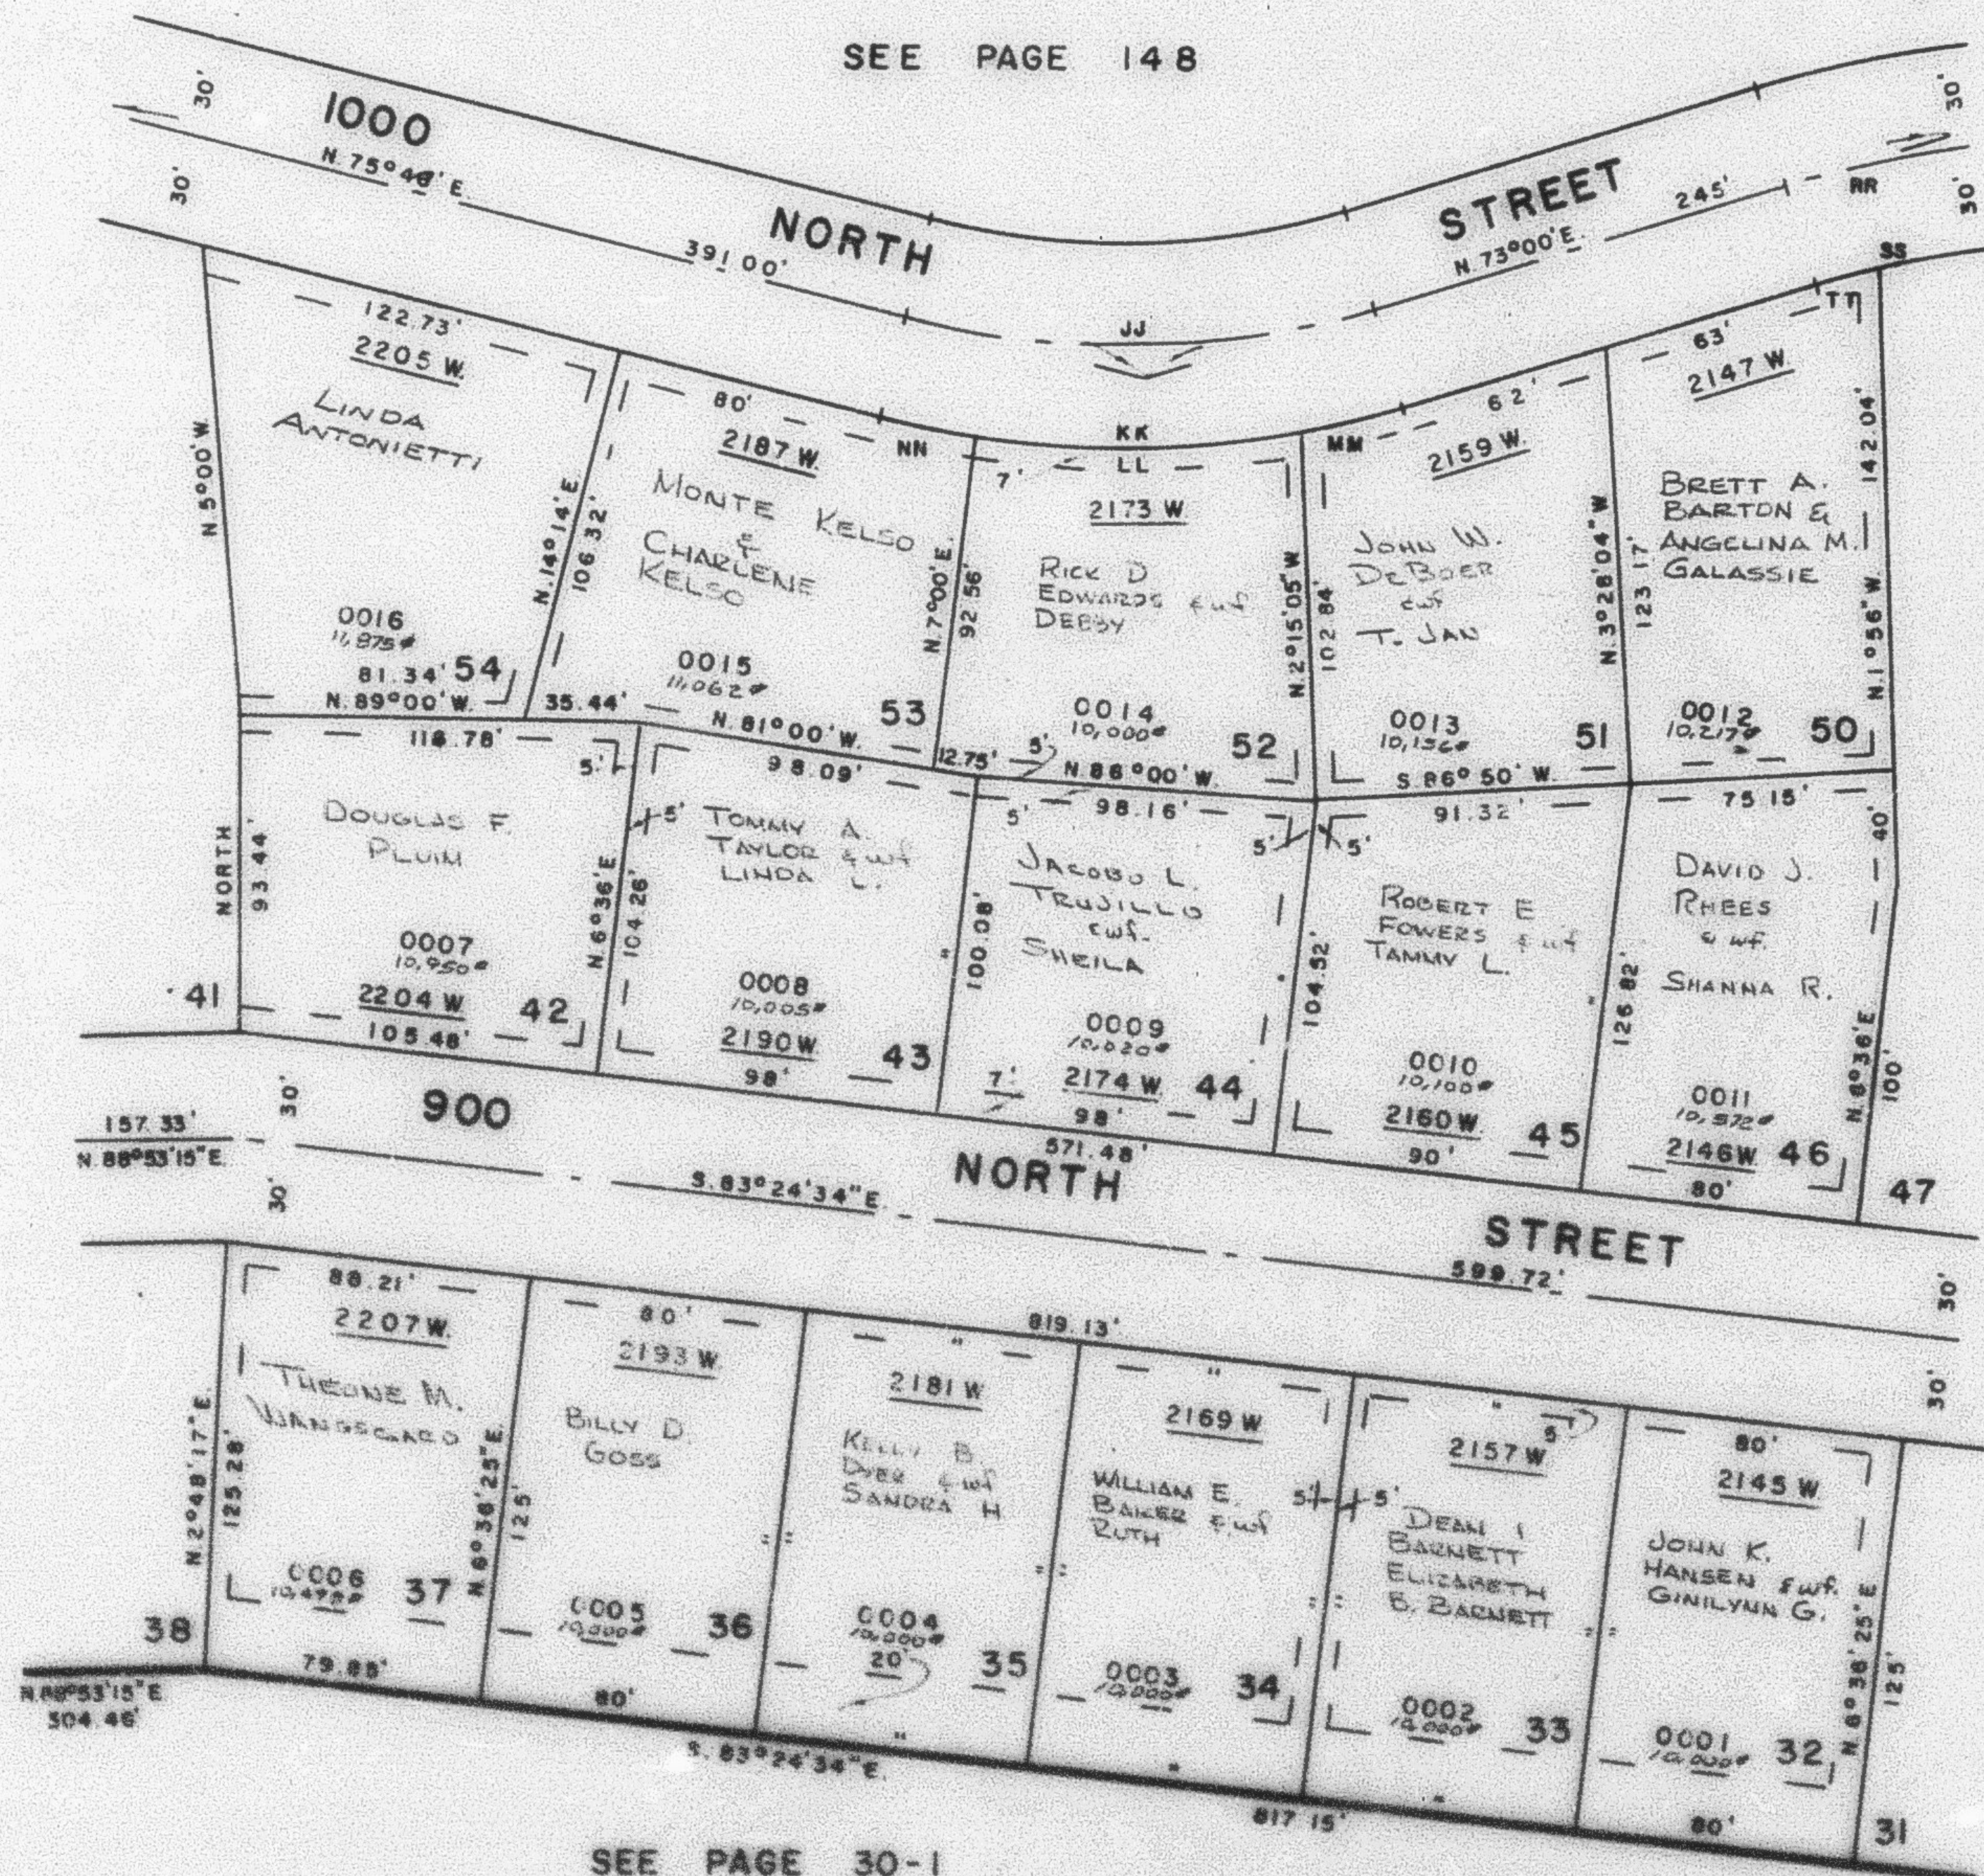

SEE PAGE 30-1

CURVE DATA								
	SS	RR	LL	WM	NN	RR	SS	TT
A:	31° 14'	31° 14'	19° 30'	8° 02'	5° 44'	17° 40'	17° 40'	5° 33' 05"
R:	250.43'	250.43'	250.43'	250.43'	250.43'	521.74'	251.74'	251.74'
D:	22.879°	20.431°	20.431°	20.431°	20.431°	17.835°	19.639°	19.639°
T:	7.3'	7.8 39'	6.8 19'	14.70'	14.04'	50'	45.36'	9.04'
L:	126.50'	152.87'	93.44'	25.37'	28.05'	99.21'	89.96'	18.08'
LC:	124.83'	150.98'	94.88'	25.35'	28.05'	98.81'	89.60'	18.08'
	N88° 37' E	N88° 37' E	S 88° 45' W	S 76° 00' W	N 78° 35' W	N 61° 50' E	S 74° 46' 53" W	

DRAINAGE & UTILITY EASEMENTS
AS SHOWN BY DASHED LINES

FOR COMPLETE ENS DATA
SEE ORIG. DES. PLAT IN
BOOK 22, PAGE 44