

PART OF N.E. 1/4 SEC. 11, T.6N., R.2W., S.L.B. & M.
COUNTRY PLACE SUBDIVISION

LOTS 32-37, 42-46, 50-54

FARR WEST CITY


SCALE 1" = 50'

TAXING UNIT 81

PREFIX 15-145

145

SEE PAGE 148

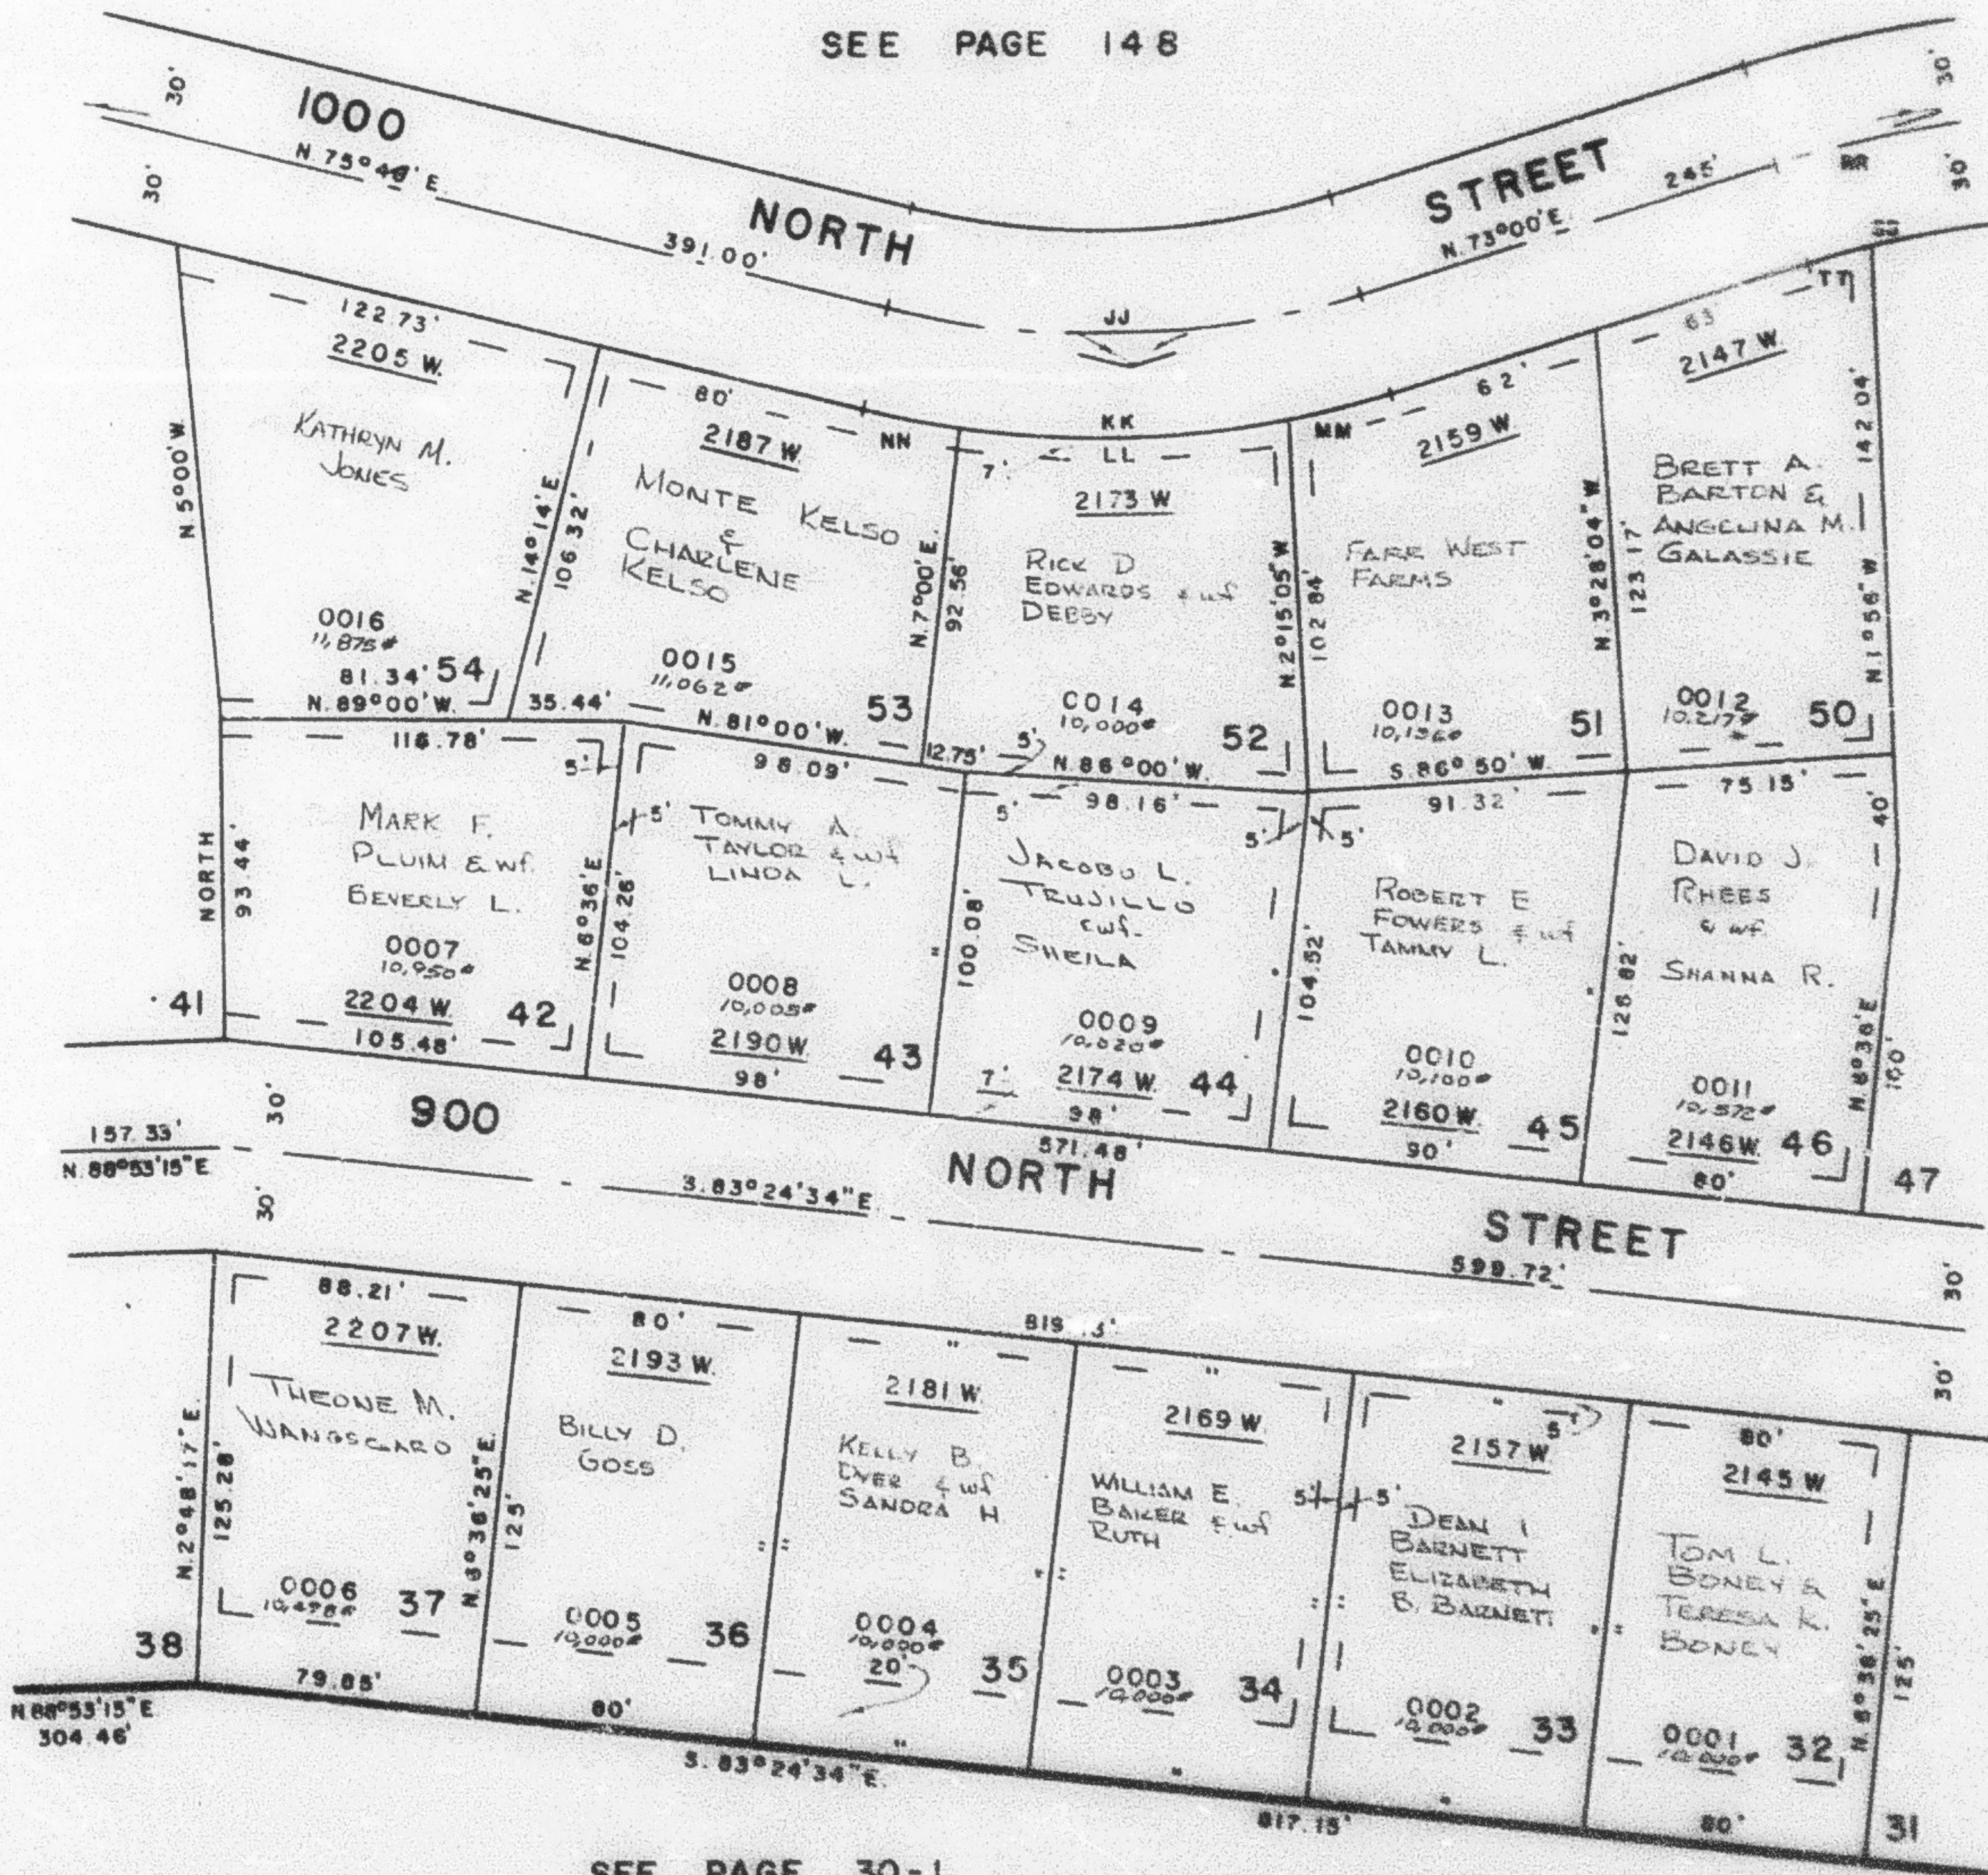

SEE PAGE 146

SEE PAGE 144

SEE PAGE 30-1

CURVE DATA

	JJ	KK	LL	MM	NN	RR	SS	TT
A	31°14'	31°14'	19°30'	6°00'	5°44'	17°40'	17°40'	3°33'05"
R	250.43'	250.43'	280.43'	280.43'	280.43'	321.74'	291.74'	291.74'
D	22.879°	20.43°	20.43°	20.43°	20.43°	17.808°	19.639°	19.639°
T	70'	78.39'	48.19'	14.70'	14.04'	50'	45.34'	9.04'
L	136.52'	152.87'	95.44'	29.37'	28.08'	99.21'	89.98'	18.08'
LC	134.83'	150.98'	94.98'	29.35'	28.05'	98.81'	89.80'	18.08'
	N 88°33'15"E	N 88°37'E	S 88°45'W	S 78°00'W	N 78°38'W	N 81°50'E	N 81°50'E	S 74°40'53"W

DRAINAGE & UTILITY EASEMENTS
AS SHOWN BY DASHED LINES

FOR COMPLETE ENG. DATA
SEE ORIG. DED. PLAT IN
BOOK 22, PAGE 44