

PART OF N.E. 1/4 SEC. 11, T.6 N., R.2 W., S.L.B. & M. COUNTRY PLACE SUBDIVISION

145


TAXING UNIT : 81

FARR WEST CITY

PREFIX : 15-145

SCALE 1" = 50'

SEE PAGE 148

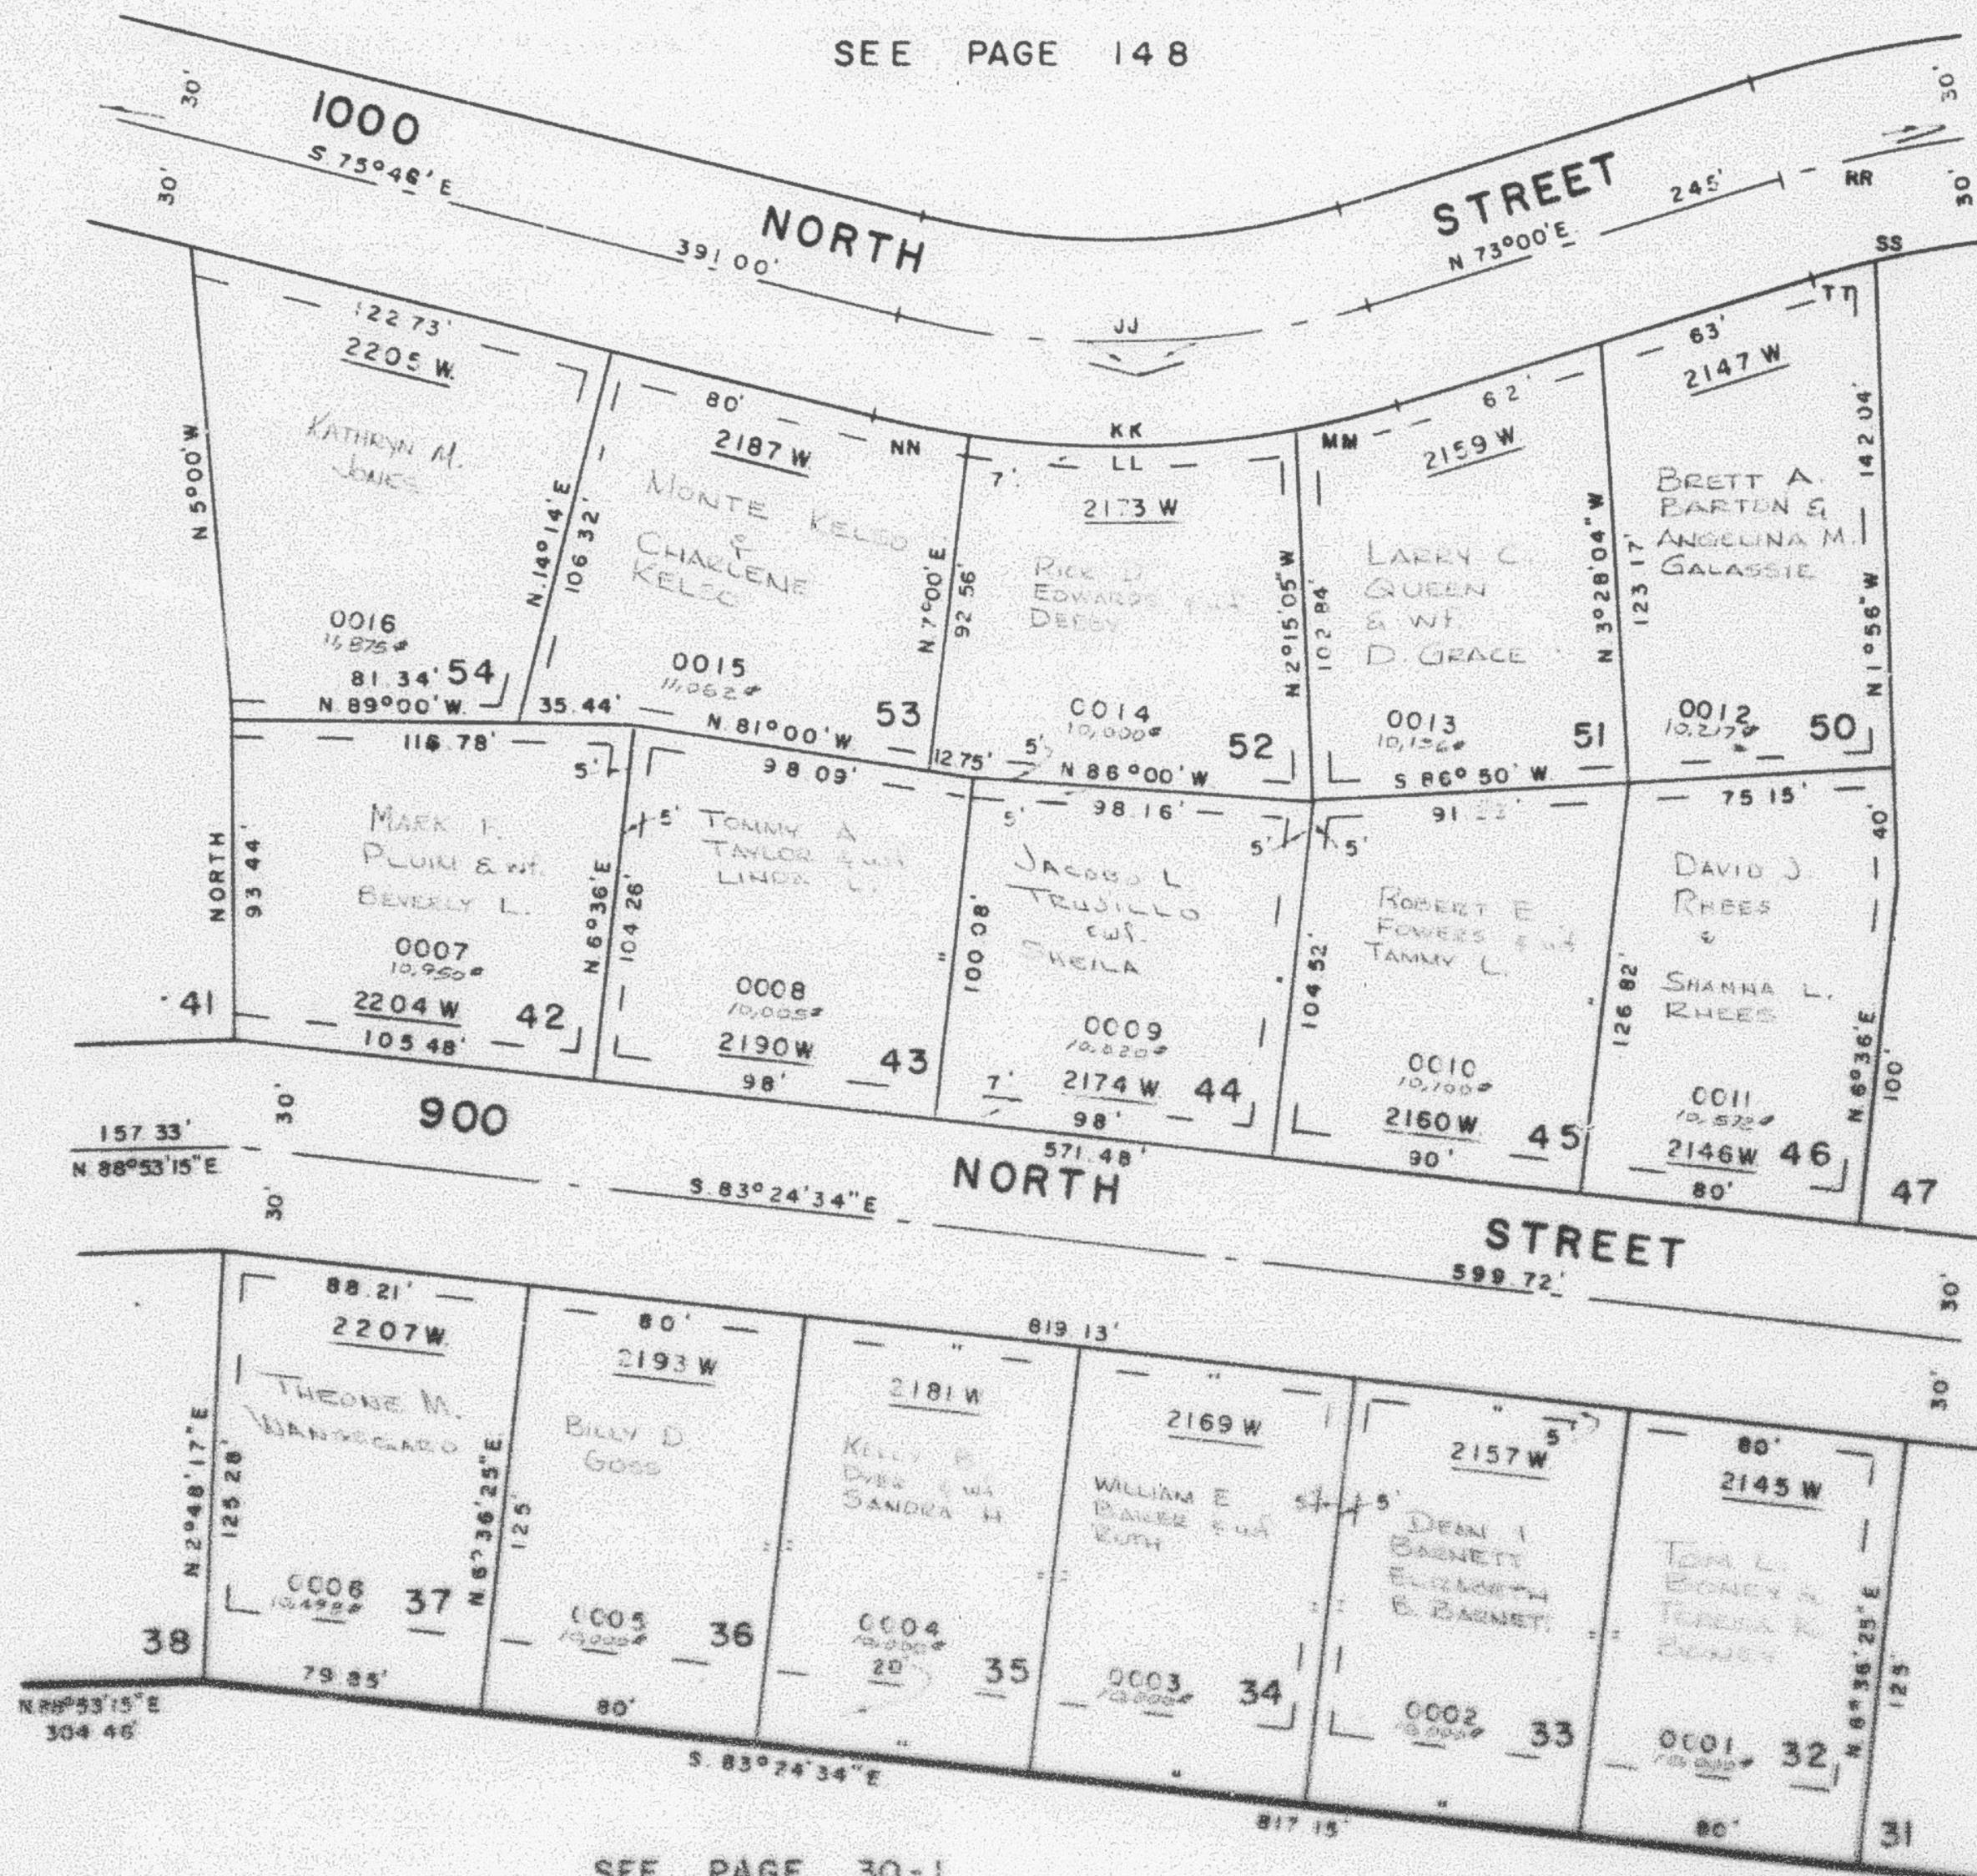

SEE PAGE 144

SEE PAGE 146

SEE PAGE 30-1

CURVE DATA

	JJ	KK	LL	MM	NN	RR	SS	TT
Δ	31°14'	31°14'	19°30'	0°00'	5°44'	17°40'	17°40'	3°33'05"
R	250.43'	280.43'	280.43'	280.43'	280.43'	321.74'	291.74'	291.74'
D	22.873°	20.431°	20.431°	20.431°	20.431°	17.858°	13.639°	19.639°
T	7.0'	78.39'	48.18'	14.70'	14.04'	50'	43.58'	9.04'
L	138.52'	152.97'	93.44'	29.37'	28.06'	99.21'	88.98'	18.08'
LC	134.83'	150.96'	94.98'	29.35'	28.05'	98.81'	88.80'	18.08'
	N88°37'E	N88°37'E	S88°45'W	S78°00'W	N78°38'W	N8°00'E	N21°30'E	S78°00'W

DRAINAGE & UTILITY EASEMENTS
AS SHOWN BY DASHED LINES

FOR COMPLETE ENG. DATA
SEE ORIG. DES. PLAN IN
BOOK 22, PAGE 44