

PART OF N.E. 1/4 SEC. 11, T. 6 N., R. 2 W., S.L.B. & M.
COUNTRY PLACE SUBDIVISION

145

LOTS 32-37, 42-46, 50-54

TAXING UNIT 81

FARR WEST CITY

PREFIX 15-145


SCALE 1" = 50'

SEE PAGE 148

SEE PAGE 146

SEE PAGE 144

SEE PAGE 30-1

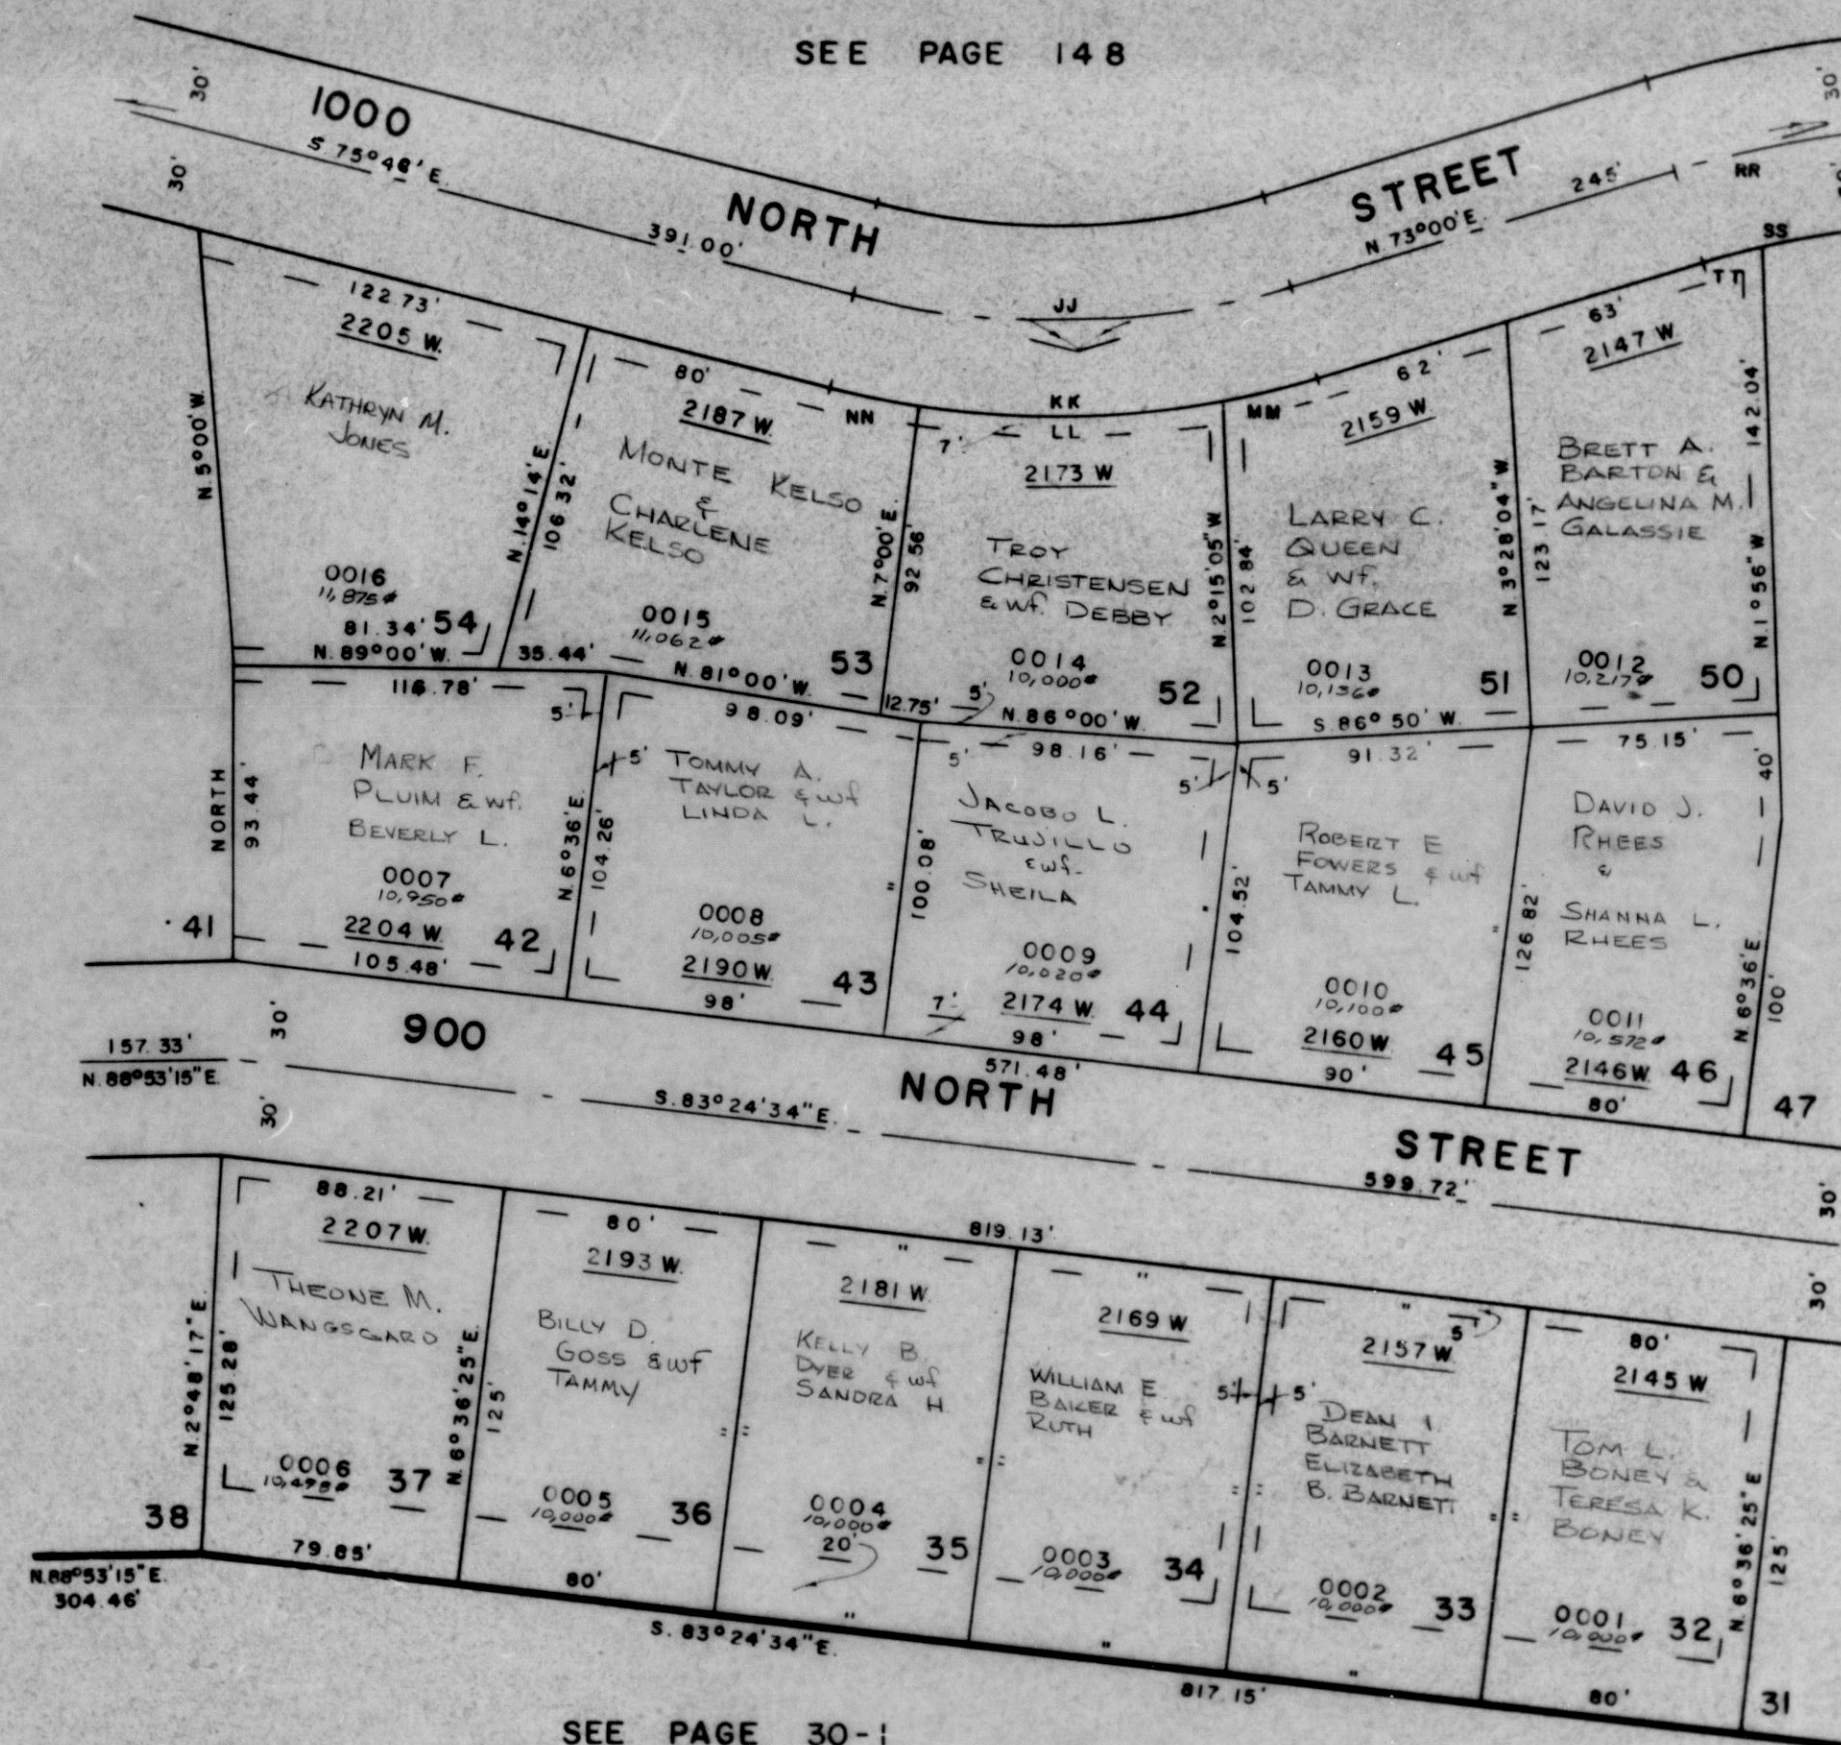

CURVE DATA

	JJ	KK	LL	MM	NN	RR	SS	TT
A=	31°14'	31°14'	19°30'	6°00'	5°44'	17°40'	17°40'	3°33'05"
R=	250.43'	280.43'	280.43'	280.43'	321.74'	291.74'	291.74'	291.74'
D=	22.879°	20.43°	20.43°	20.43°	20.43°	17.808°	19.639°	19.639°
T=	7.0'	78.39'	48.19'	14.70'	14.04'	50'	43.34'	9.04'
L=	136.52'	152.87'	95.44'	29.37'	28.06'	99.21'	89.96'	18.08'
LC=	134.83'	150.98'	94.98'	29.35'	28.05'	98.81'	89.60'	18.08'
	N.88°37'E	N.88°37'E	S.88°45'W	S.76°00'W	N.76°38'W	N.81°50'E	N.81°50'E	S.74°46'33"W

DRAINAGE & UTILITY EASEMENTS
AS SHOWN BY DASHED LINES

FOR COMPLETE ENG. DATA
SEE ORIG. DED. PLAT IN
BOOK 22, PAGE 44