

PART OF N.E. 1/4 SEC. 11, T.6N., R.2W., S.L.B. 9M COUNTRY PLACE SUBDIVISION

LOTS 32-37, 42-46, 50-54

145


TAXING UNIT 01

FARR WEST CITY

PREP. 15-106

SCALE 1"=50'

SEE PAGE 148

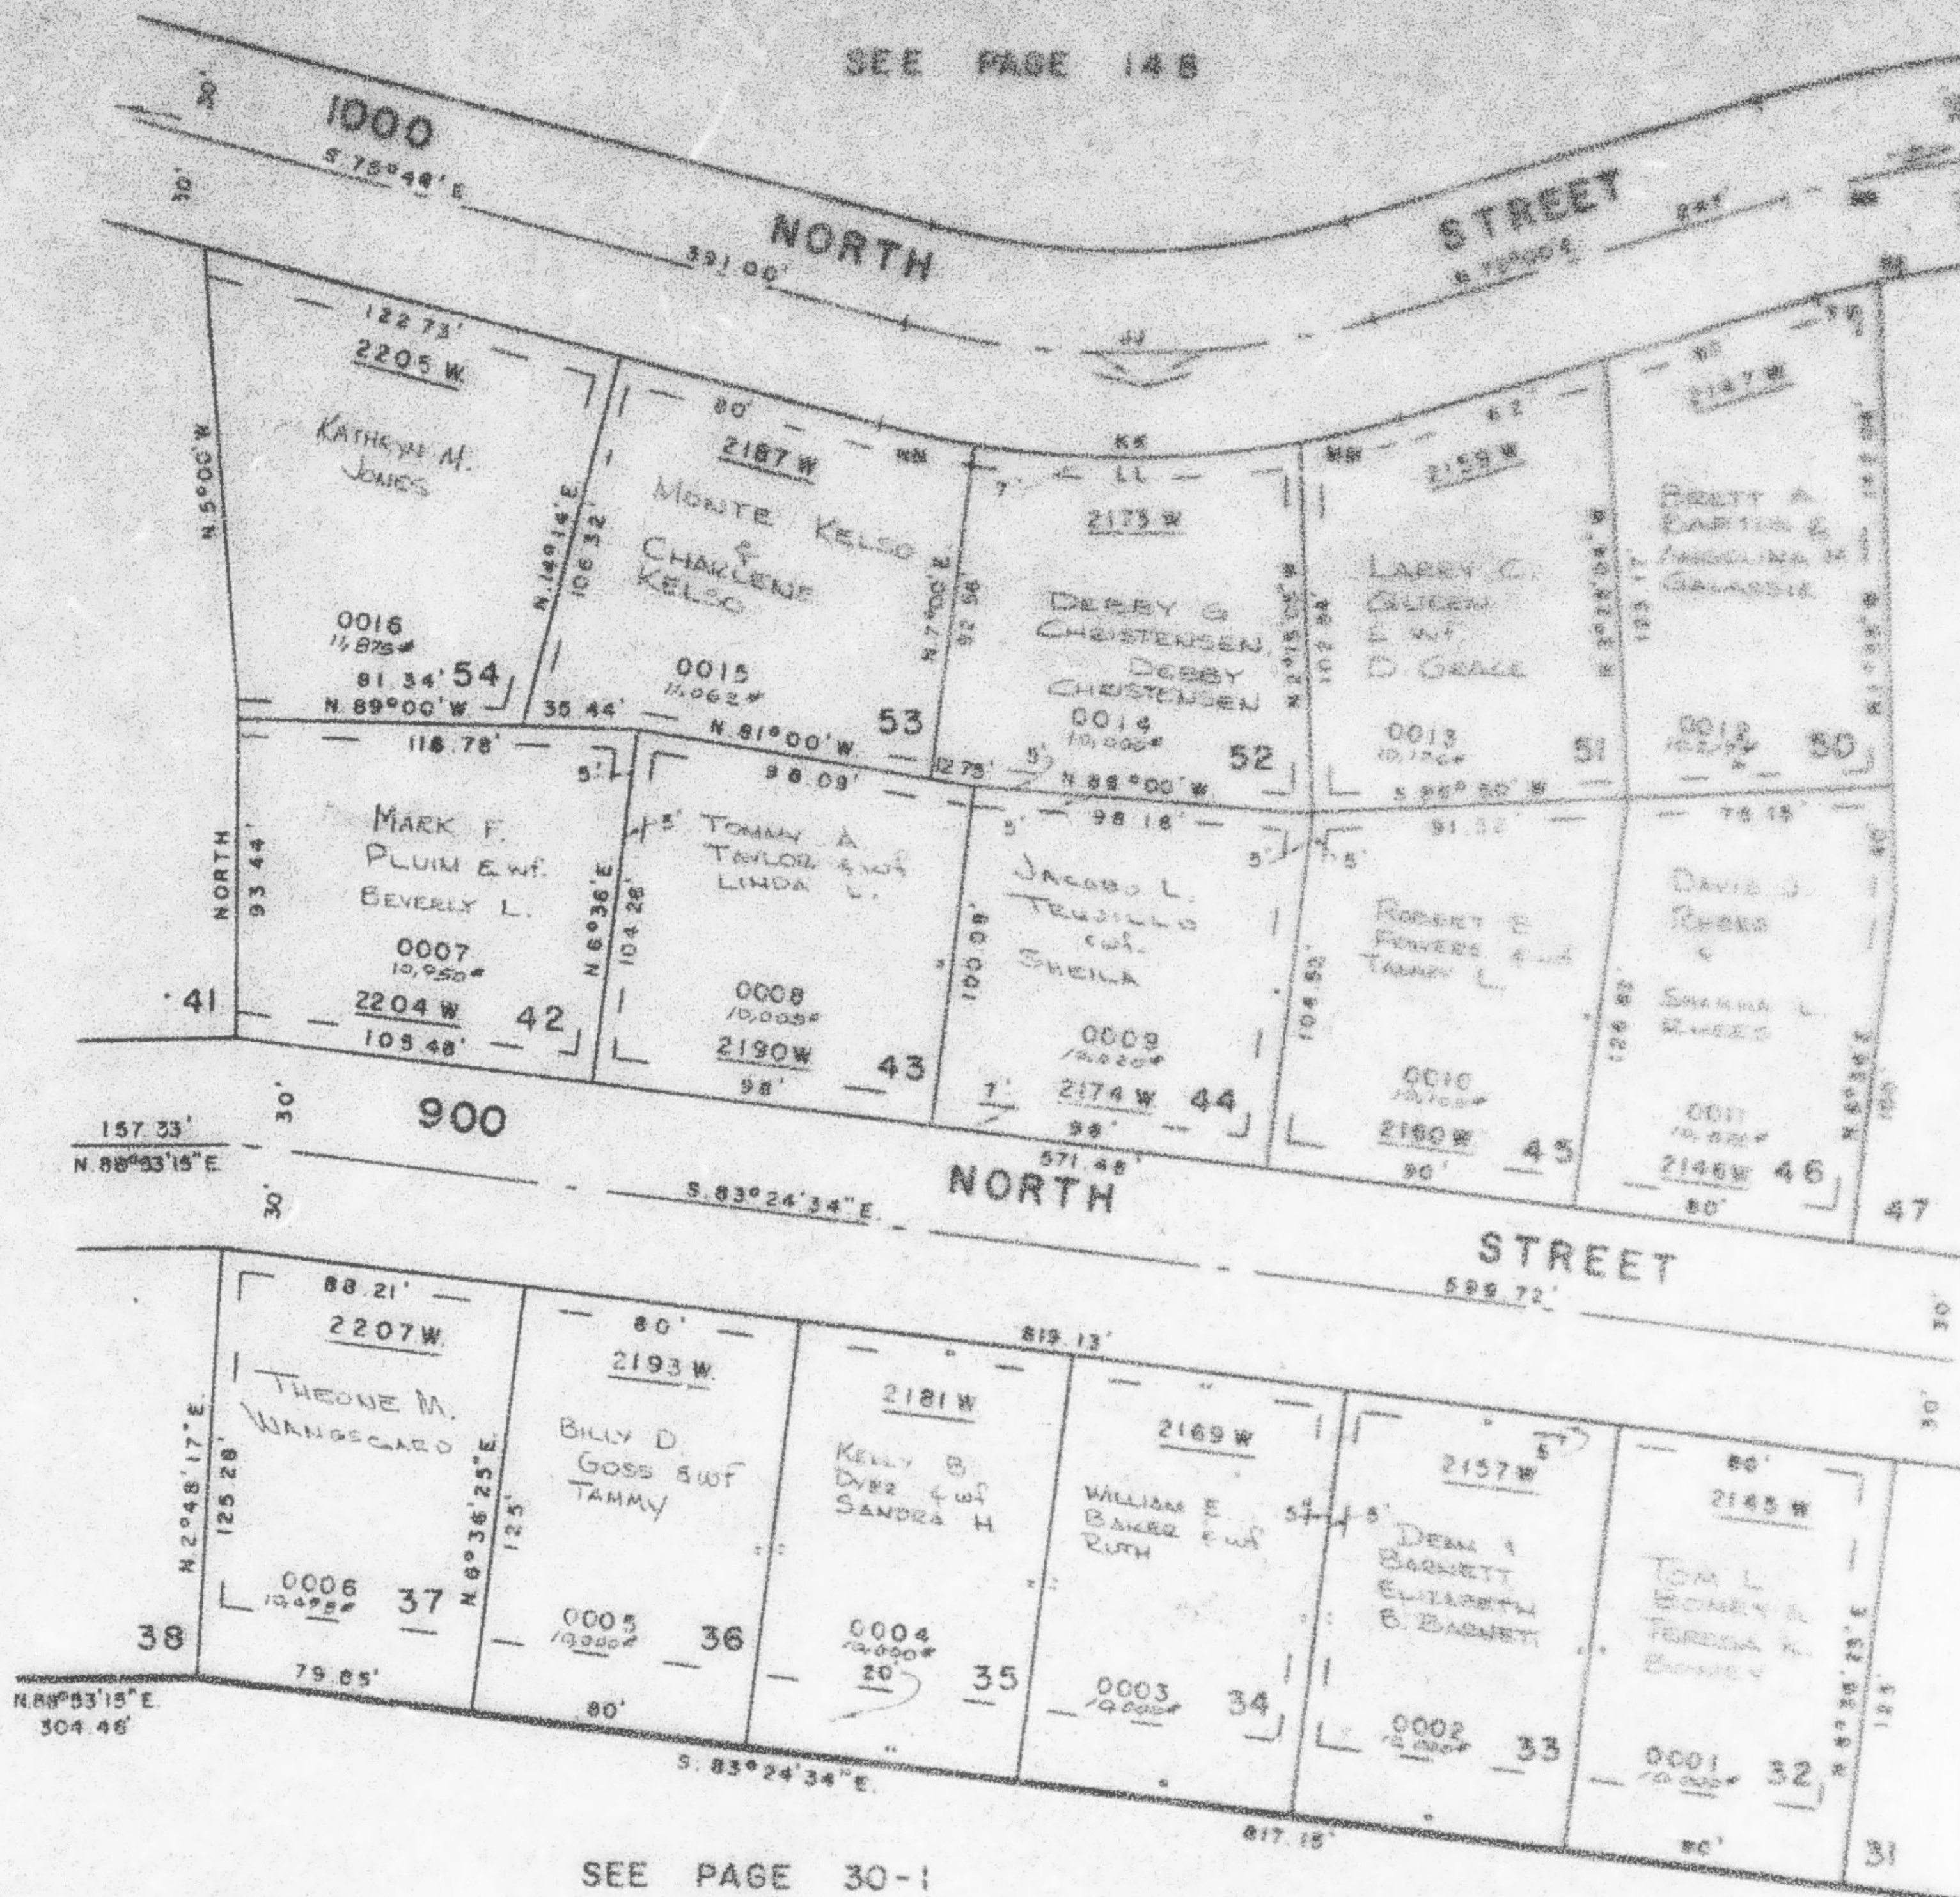

CURVE DATA

JS	KK	LL	MM	NN	RR	SS	TT
A= 31°14'	31°14'	19°30'	6°00'	5°44'	17°40'	17°40'	3°33'05"
R= 250.43'	280.43'	280.43'	280.43'	280.43'	321.74'	291.74'	291.74'
D= 22.879°	20.431°	20.431°	20.431°	20.431°	17.608°	19.832°	19.832°
T= 70'	78.39'	46.19'	14.70'	14.04'	50'	45.34'	9.04'
L= 136.52'	152.87'	95.44'	29.37'	28.06'	99.21'	89.96'	18.08'
LC= 134.83'	150.98'	94.98'	29.35'	28.05'	98.81'	89.60'	18.08'
N.88°37'E	N.88°37'E	S.88°45'W	S.78°00'W	N.78°38'W	N.81°50'E	N.81°50'E	S.74°08'33"W

DRAINAGE & UTILITY EASEMENTS
AS SHOWN BY DASHED LINES

FOR COMPLETE ENG. DATA
SEE ORIG. DED. PLAT IN
BOOK 22, PAGE 44