

PART OF N.E. 1/4 SEC. 11, T.6N., R.2W., S.L.B. & M.
COUNTRY PLACE SUBDIVISION
LOTS 32-37, 42-46, 50-54

145


TAXING UNIT 145

FARR WEST CITY

PREFIX 15-145

SCALE 1" = 50'

SEE PAGE 148

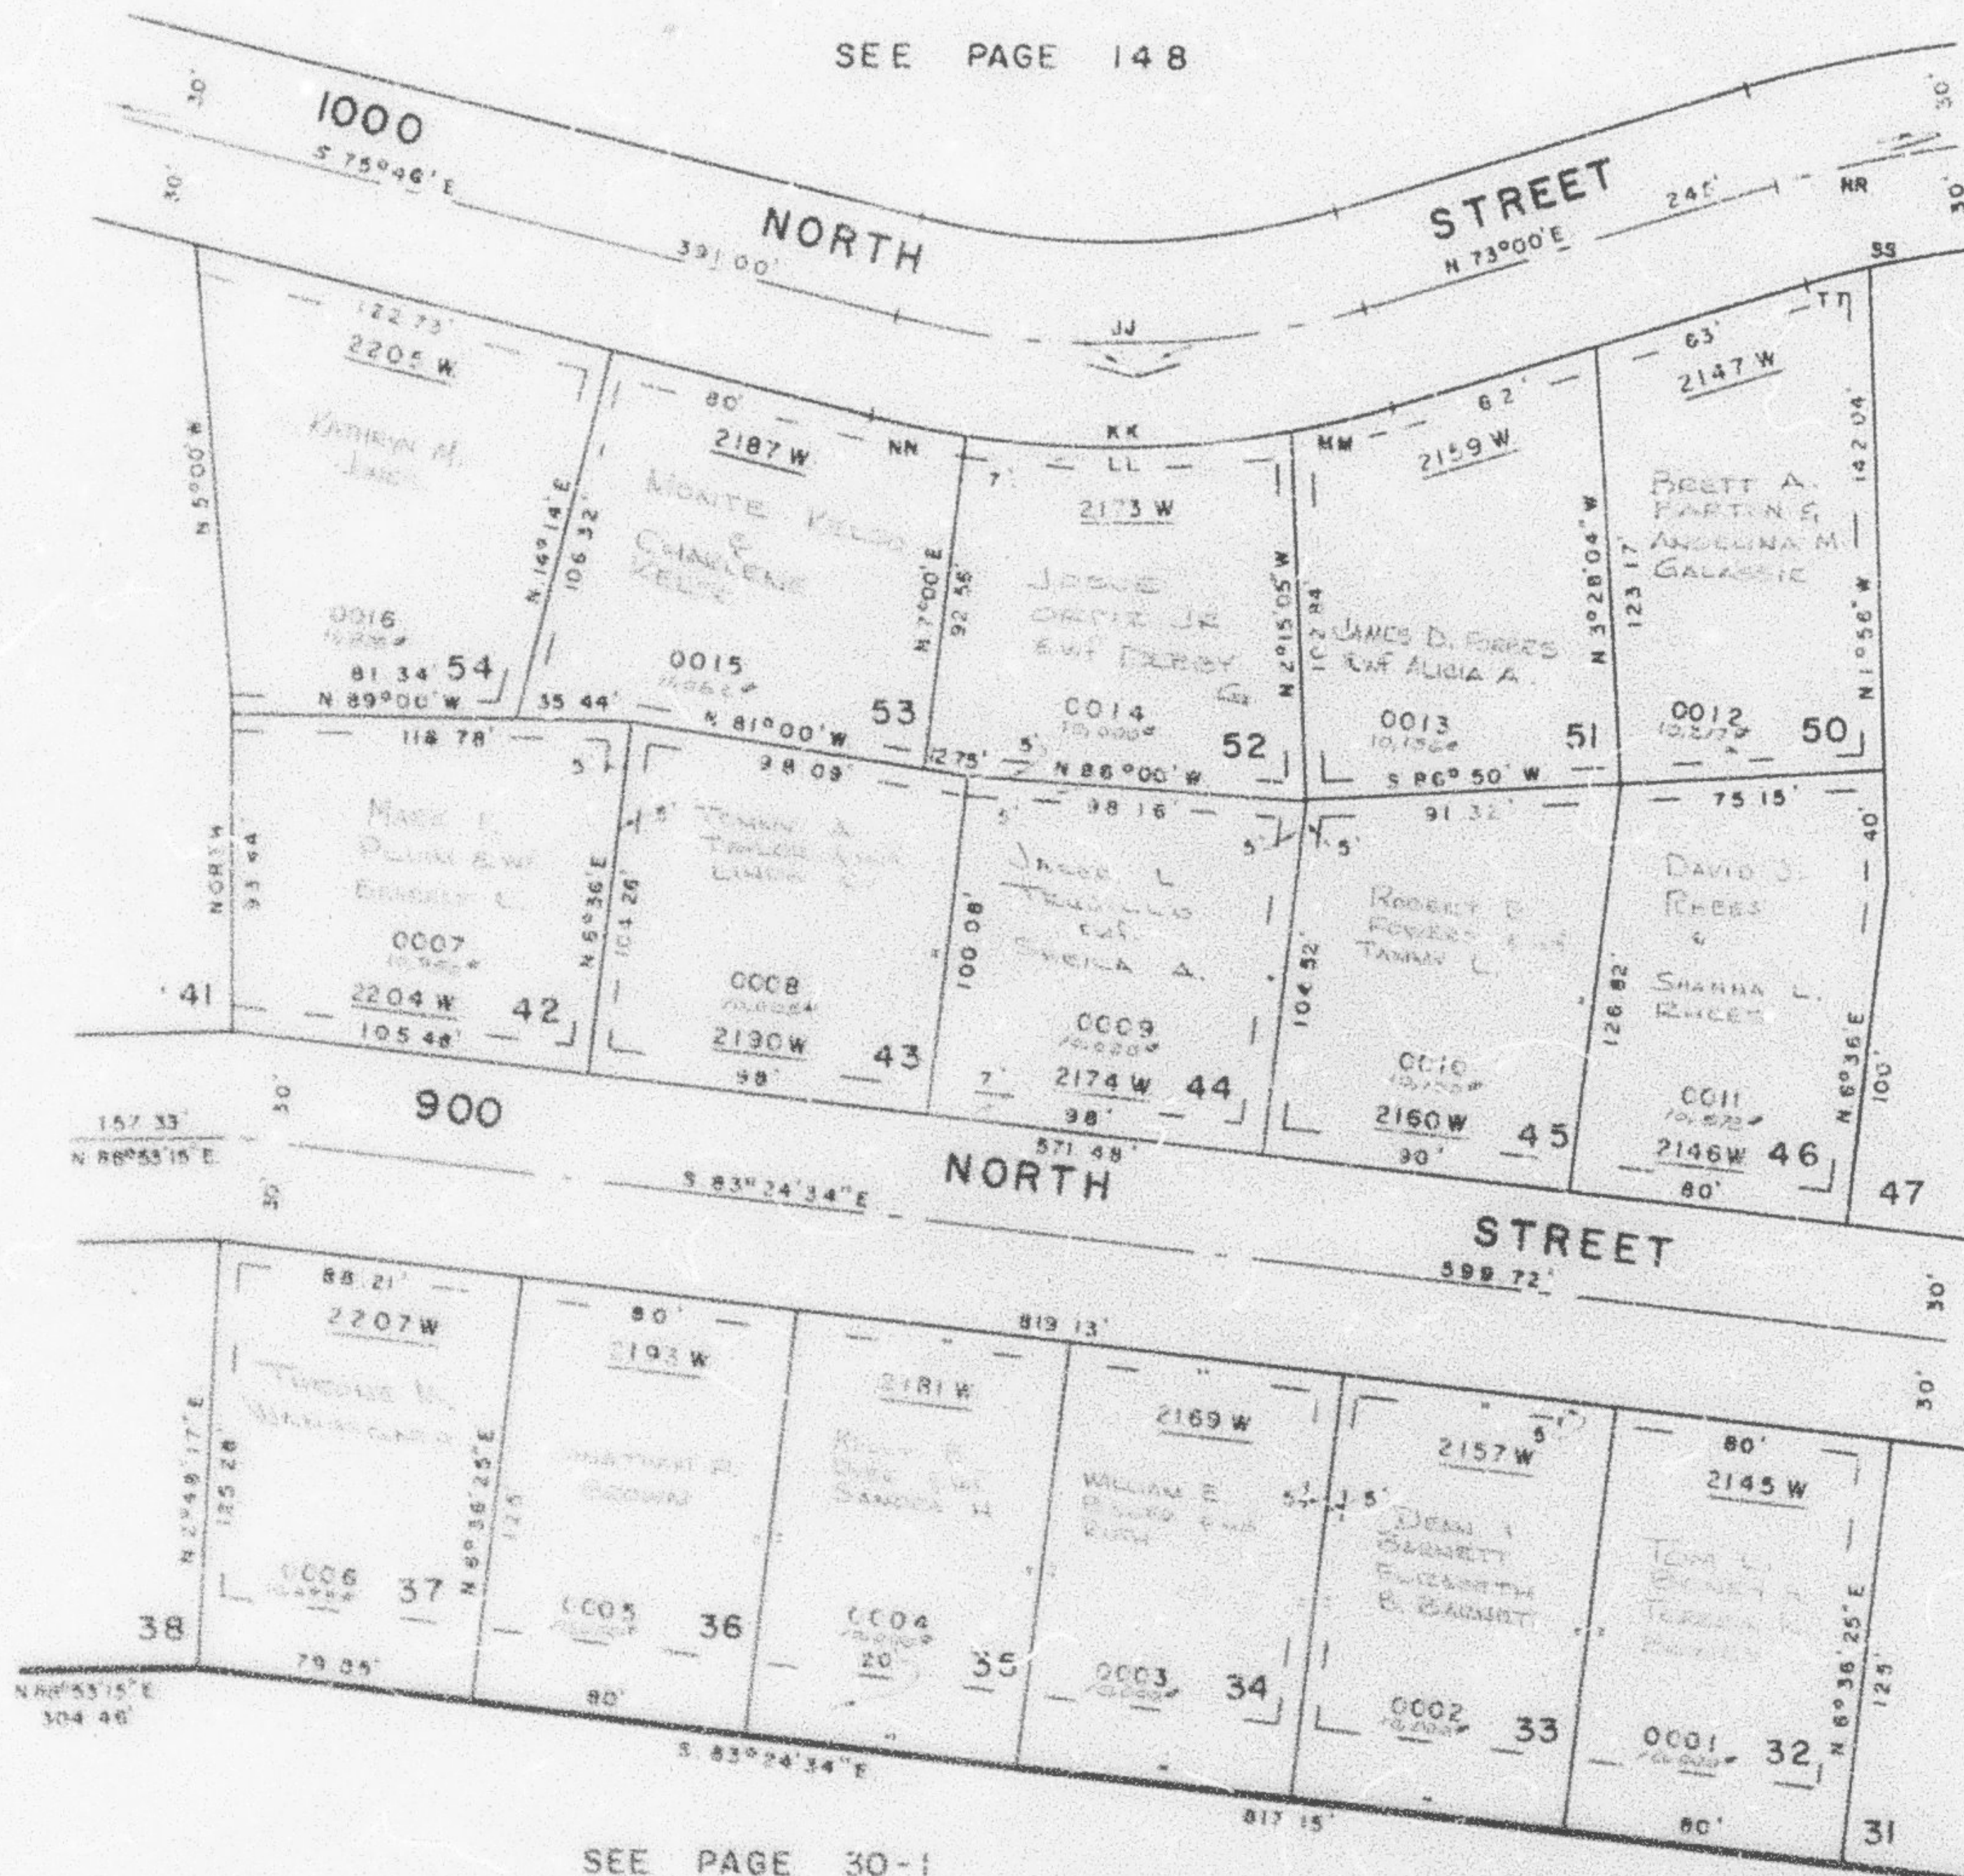

SEE PAGE 146

SEE PAGE 144

SEE PAGE 30-1

CURVE DATA

JK	KK	LL	NN	NN	RR	SS	TT
31°14'	31°14'	13°30'	8°00'	5°44'	17°40'	17°40'	3°33'05"
250.45'	250.45'	280.43'	280.43'	280.43'	321.74'	321.74'	291.74'
22.879°	20.431°	20.431°	20.431°	20.431°	17.808°	19.639°	19.639°
7.3'	7.3'	48.19'	14.70'	14.04'	50'	45.34'	9.04'
158.52'	152.87'	93.44'	28.37'	28.08'	98.21'	89.98'	18.08'
134.83'	150.98'	94.98'	29.35'	28.08'	98.81'	89.50'	18.08'
N88°37'E	N88°37'E	S88°45'W	S78°00'W	N78°38'W	N81°50'E	N81°50'E	S74°42'32"W

DRAINAGE & UTILITY EASEMENTS
AS SHOWN BY DASHED LINES

FOR COMPLETE ENG. DATA
SEE ORIG. DED. PLAT IN
BOOK 22, PAGE 44.