

PART OF N.E. 1/4 SEC. 11, T.6N., R.2W., S.L.B.&M.
COUNTRY PLACE SUBDIVISION
 LOTS 38-41, 55, 56, 93-95

146

TAXING UNIT 80


FARR WEST CITY

PREFIX 15-146

SCALE 1"=50'

SEE PAGE 147

EXCEPT WHERE OTHERWISE SHOWN
 ALL LOTS OWNED BY
 HARVEY F. HILL
 CANT. HADIAN M.

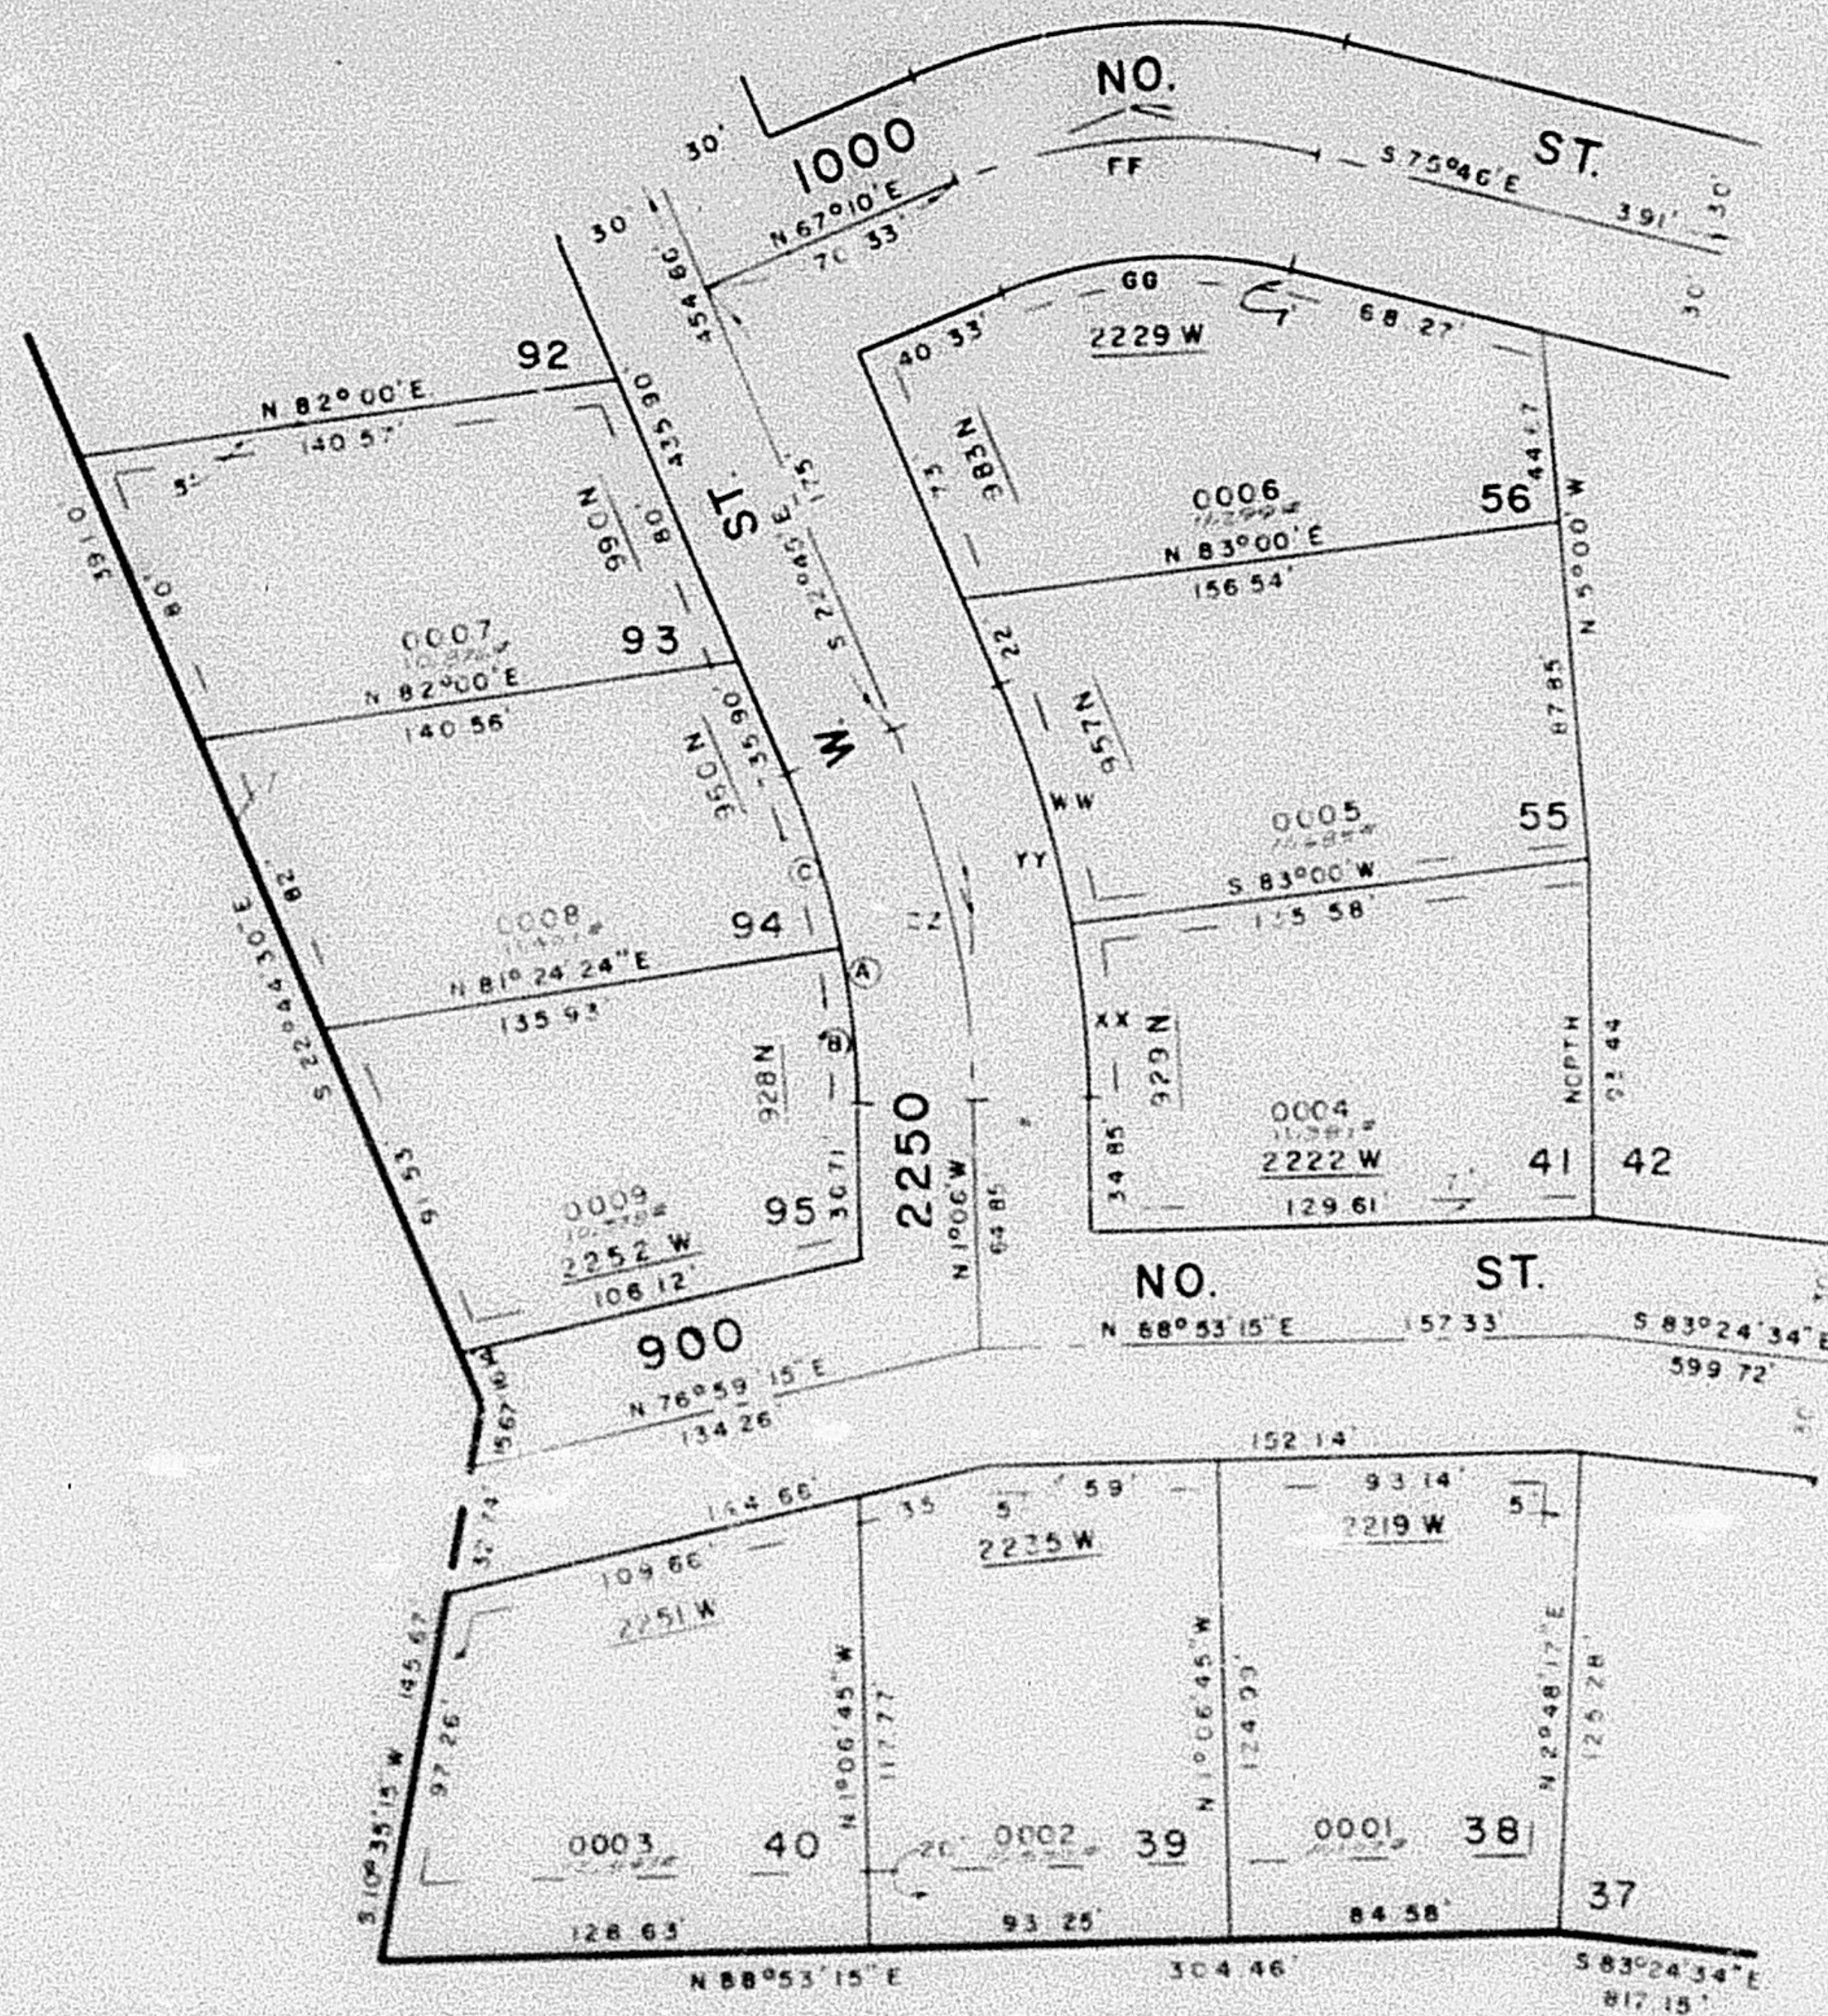

SEE PAGE 145

SEE PAGE 30-1

SEE PAGE 30-1

CURVE DATA									
A	B	C	FF	GO	WW	XX	YY	ZZ	
21° 39'	10° 48'	10° 51'	17° 04'	37° 04'	12° 50' 00"	8° 48' 51"	21° 39'	21° 39'	
231.49	231.49	231.49	149.15	119.15	291.49	291.49	291.49	291.49	
24° 15' 0"	24° 15' 0"	24° 15' 0"	37° 41' 6"	48° 08' 7"	19° 05' 6"	19° 05' 6"	19° 05' 6"	21° 31' 1"	
44.26	21.88	21.88	50	39.94	32.79	22.47	55.74	51	
81.47	43.63	43.64	90.49	77.08	65.50	44.84	110.14	98.91	
46.95	43.57	40.77	39.80	75.75	65.17	44.80	109.49		
S 10° 55' 32" E	N 6° 30' W	N 10° 55' 32" E	N 10° 55' 32" E	N 85° 40' E	N 10° 55' 32" W	N 5° 30' 26" W	S 11° 55' 32" E		

DRAINAGE & UTILITY EASEMENTS
 AS SHOWN BY DASHED LINES

FOR COMPLETE ENG. DATA
 SEE ORIGINATED PLAT IN
 BOOK 22, PAGE 44